

VICINITY MAP

DOUGLAS COUNTY, OREGON

PLANS FOR PROPOSED PROJECT

GRADING & SURFACING



GALE STREET, LANCE STREET, & JACKIE STREET

SUSIE ANNA STREETS, CO. RD. NO.316

JULY 1969

- THIS SET OF PLANS CONSISTS OF THE FOLLOWING
- * 2 SHEETS OF ROAD PLANS
 - 1 PIPE LIST, STANDARD DRAWING NO. 1
 - 1 STANDARD SYMBOLS, STANDARD DRAWING NO. 9
 - 4 SHEETS, TOTAL

* = SHEETS THAT ARE FILED

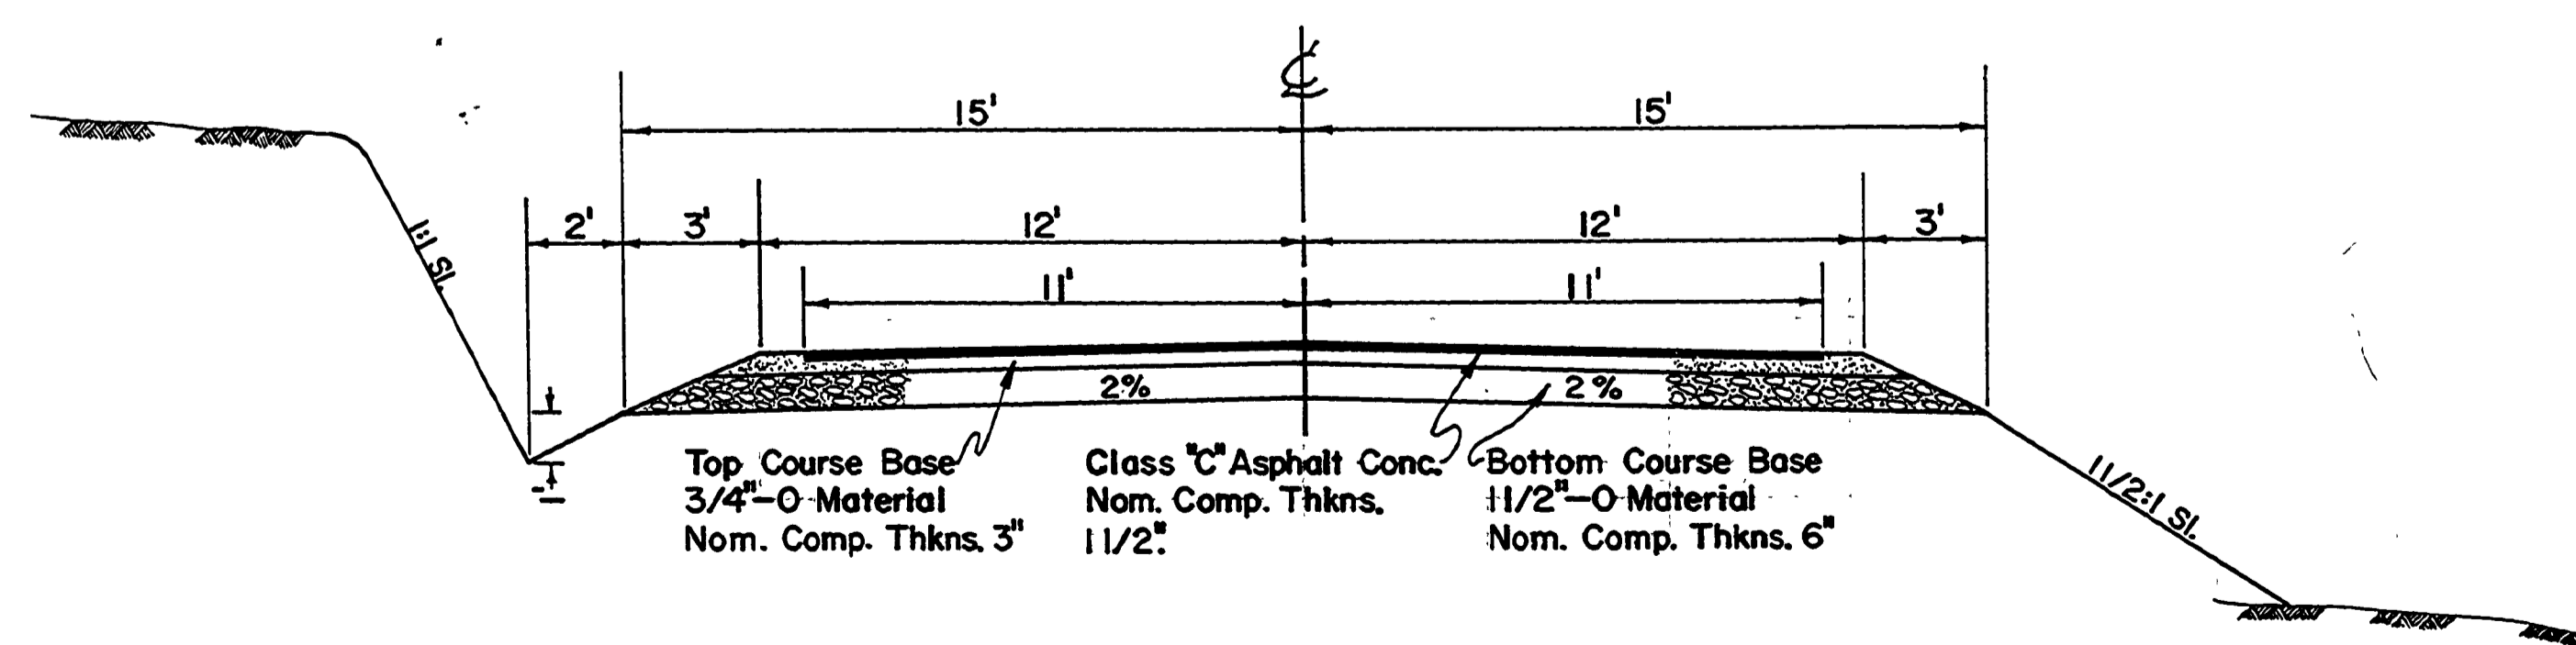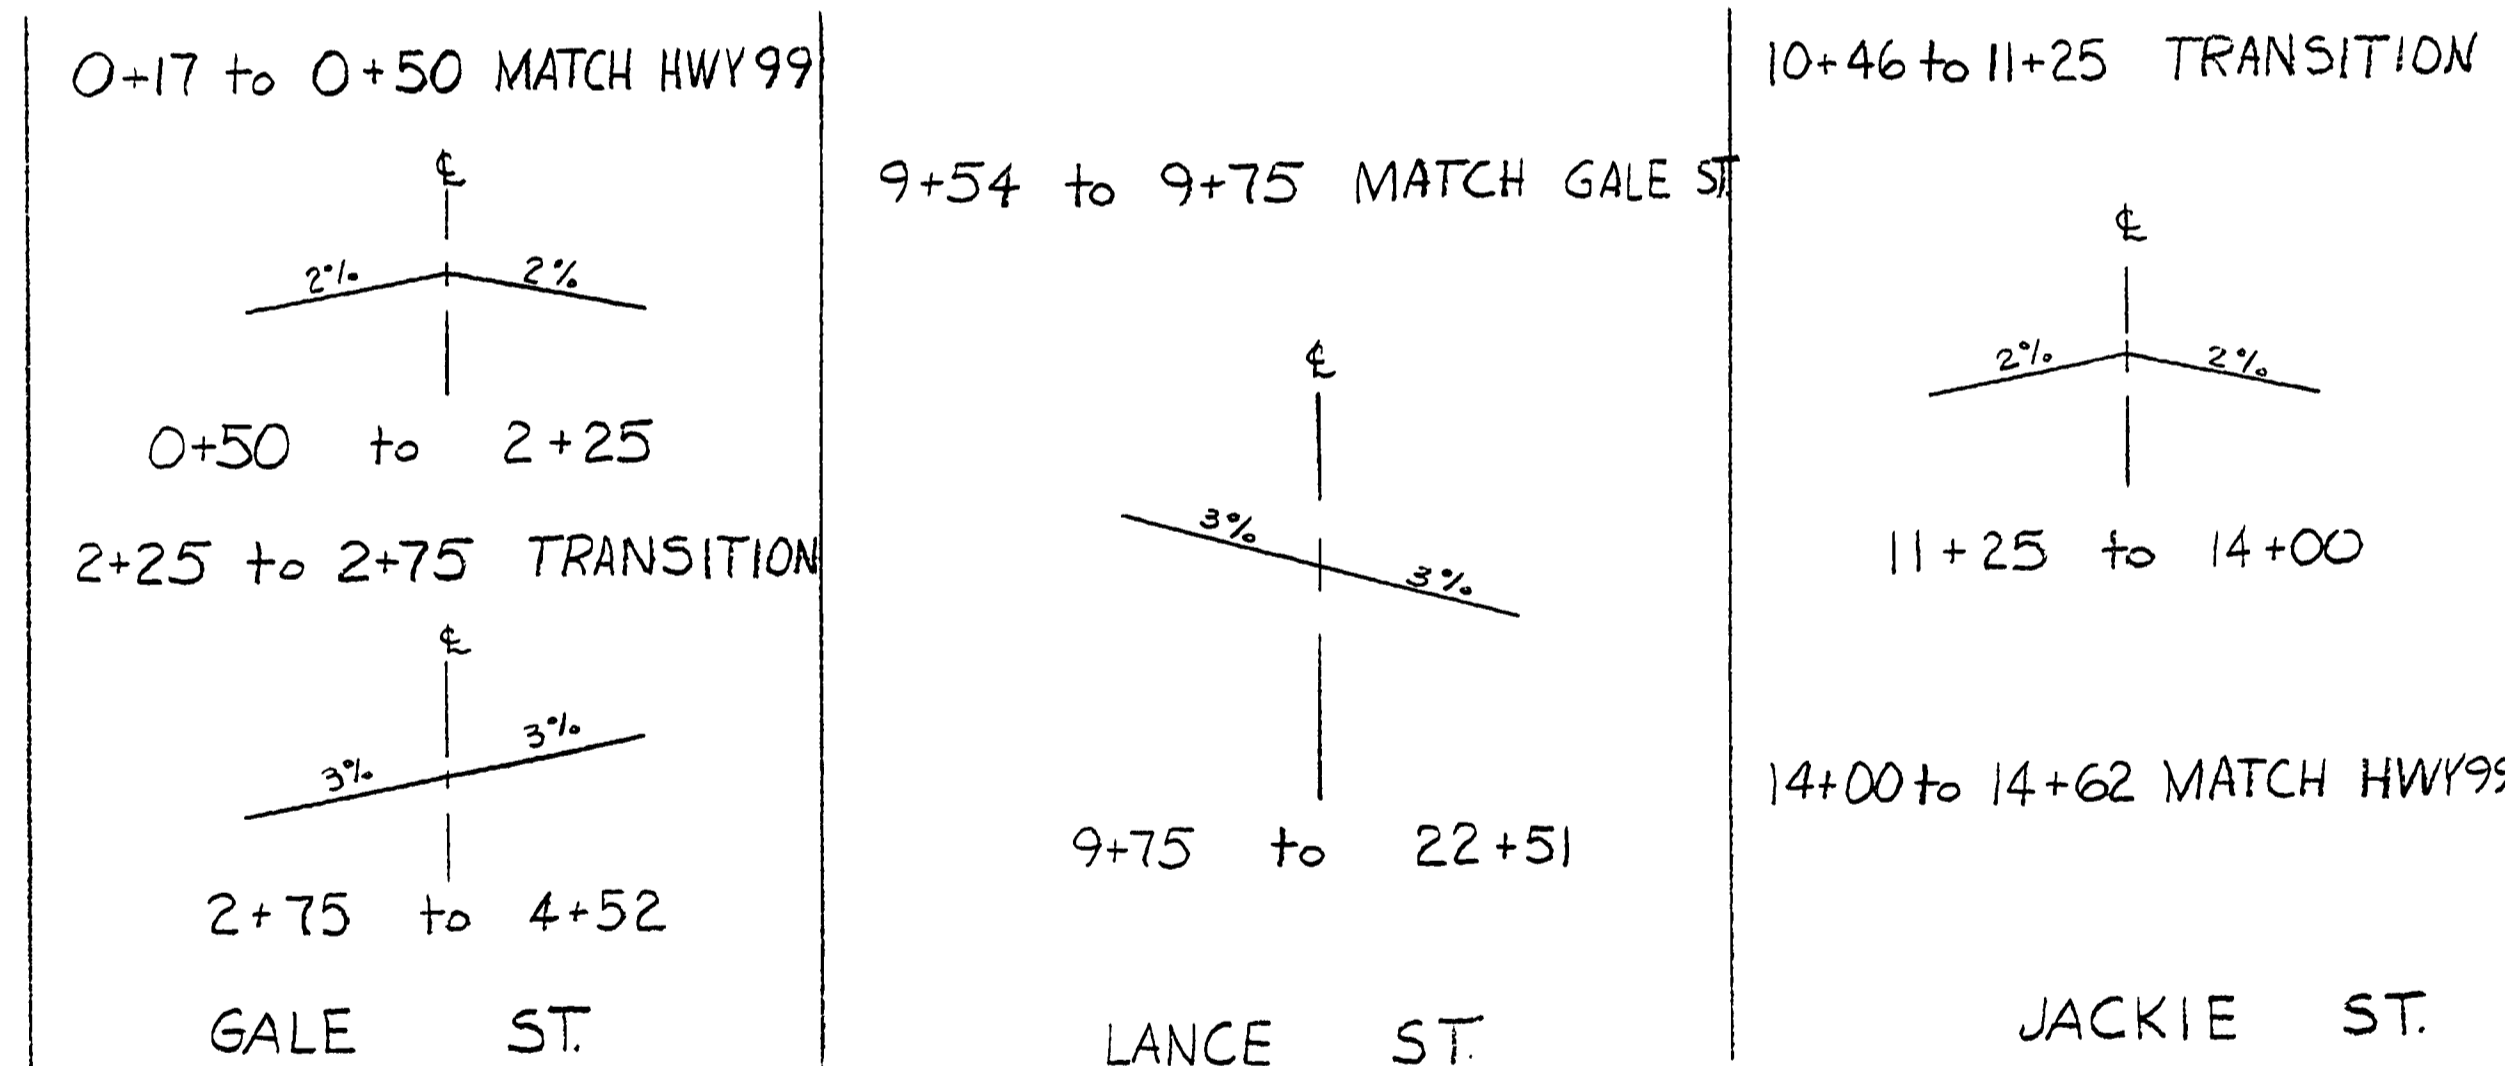

0006003C