

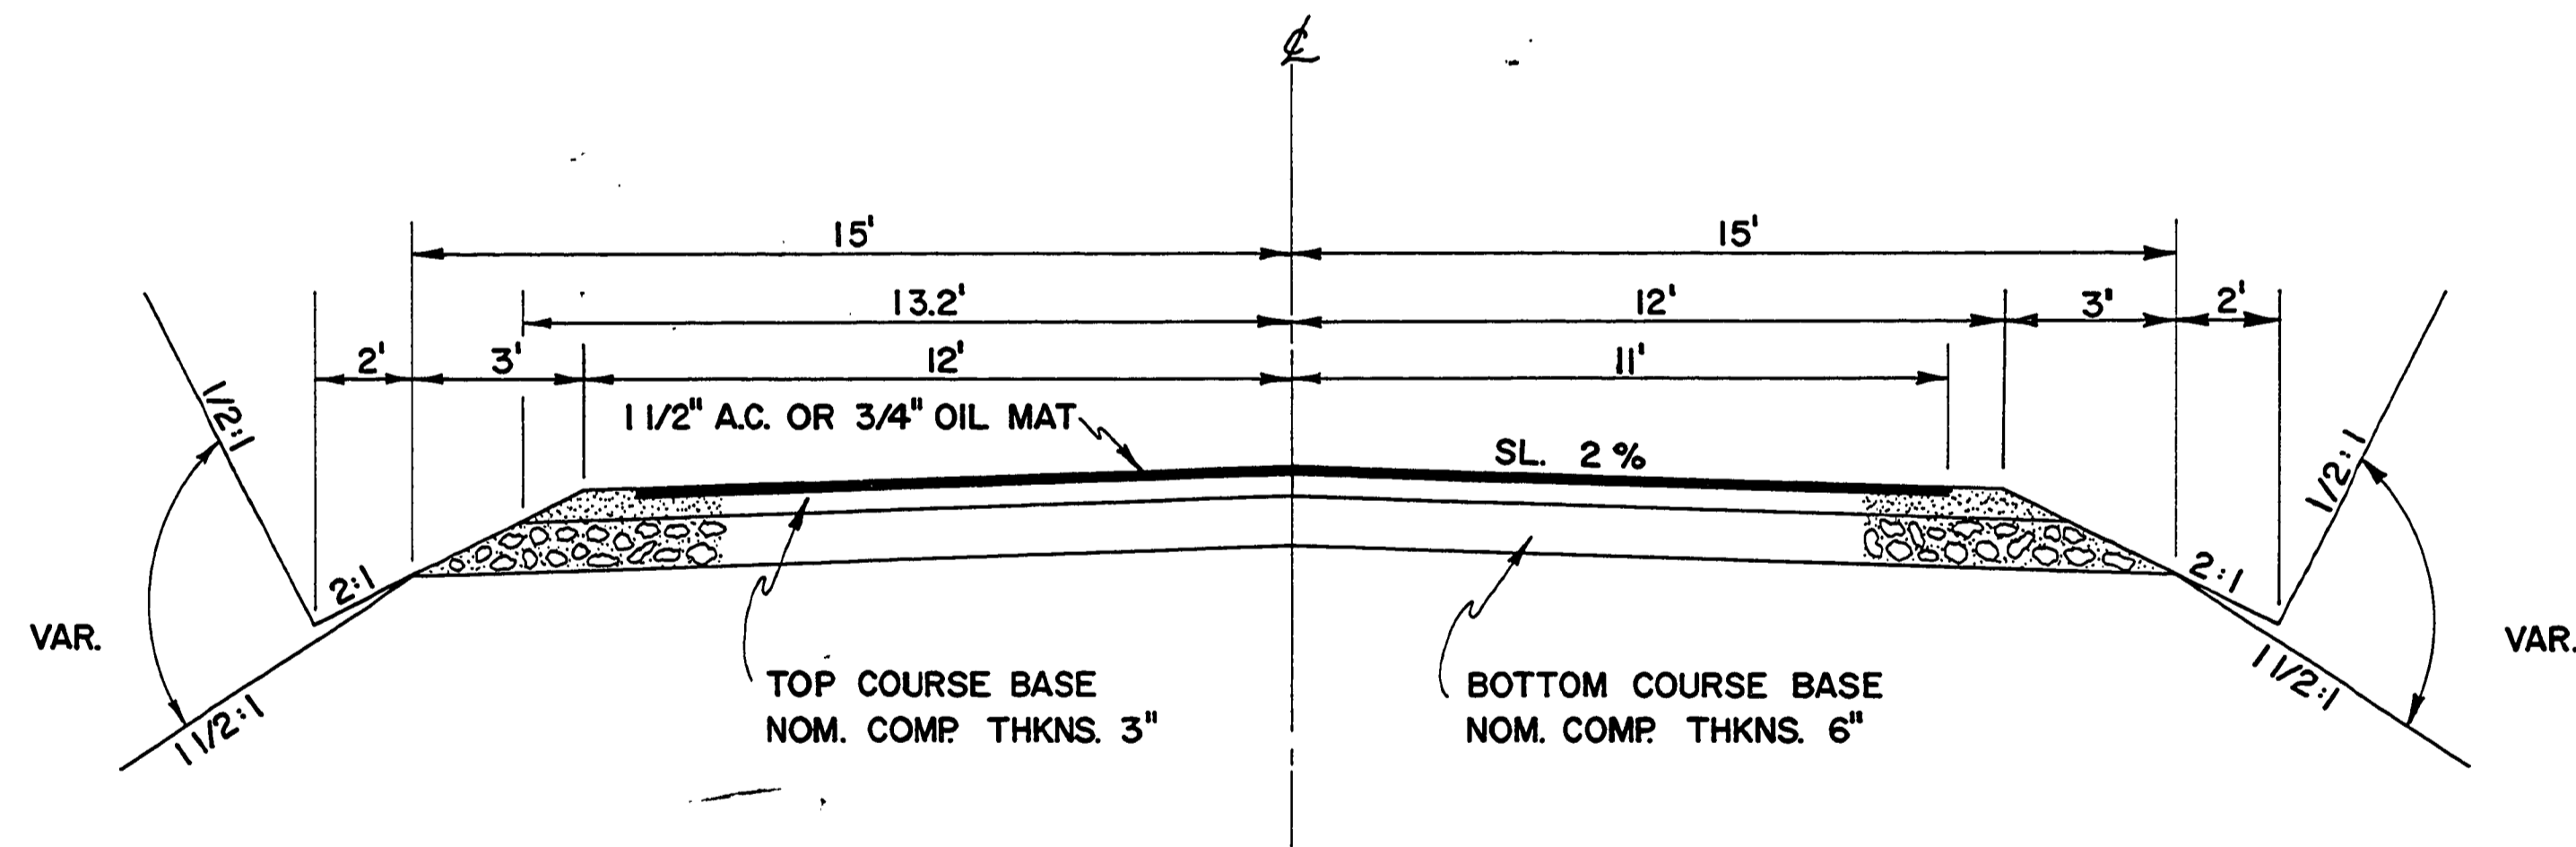


DOUGLAS COUNTY, OREGON
 PLANS FOR PROPOSED PROJECT
 GRADING & SURFACING
SAN SOUCI DRIVE #326
 =1975=

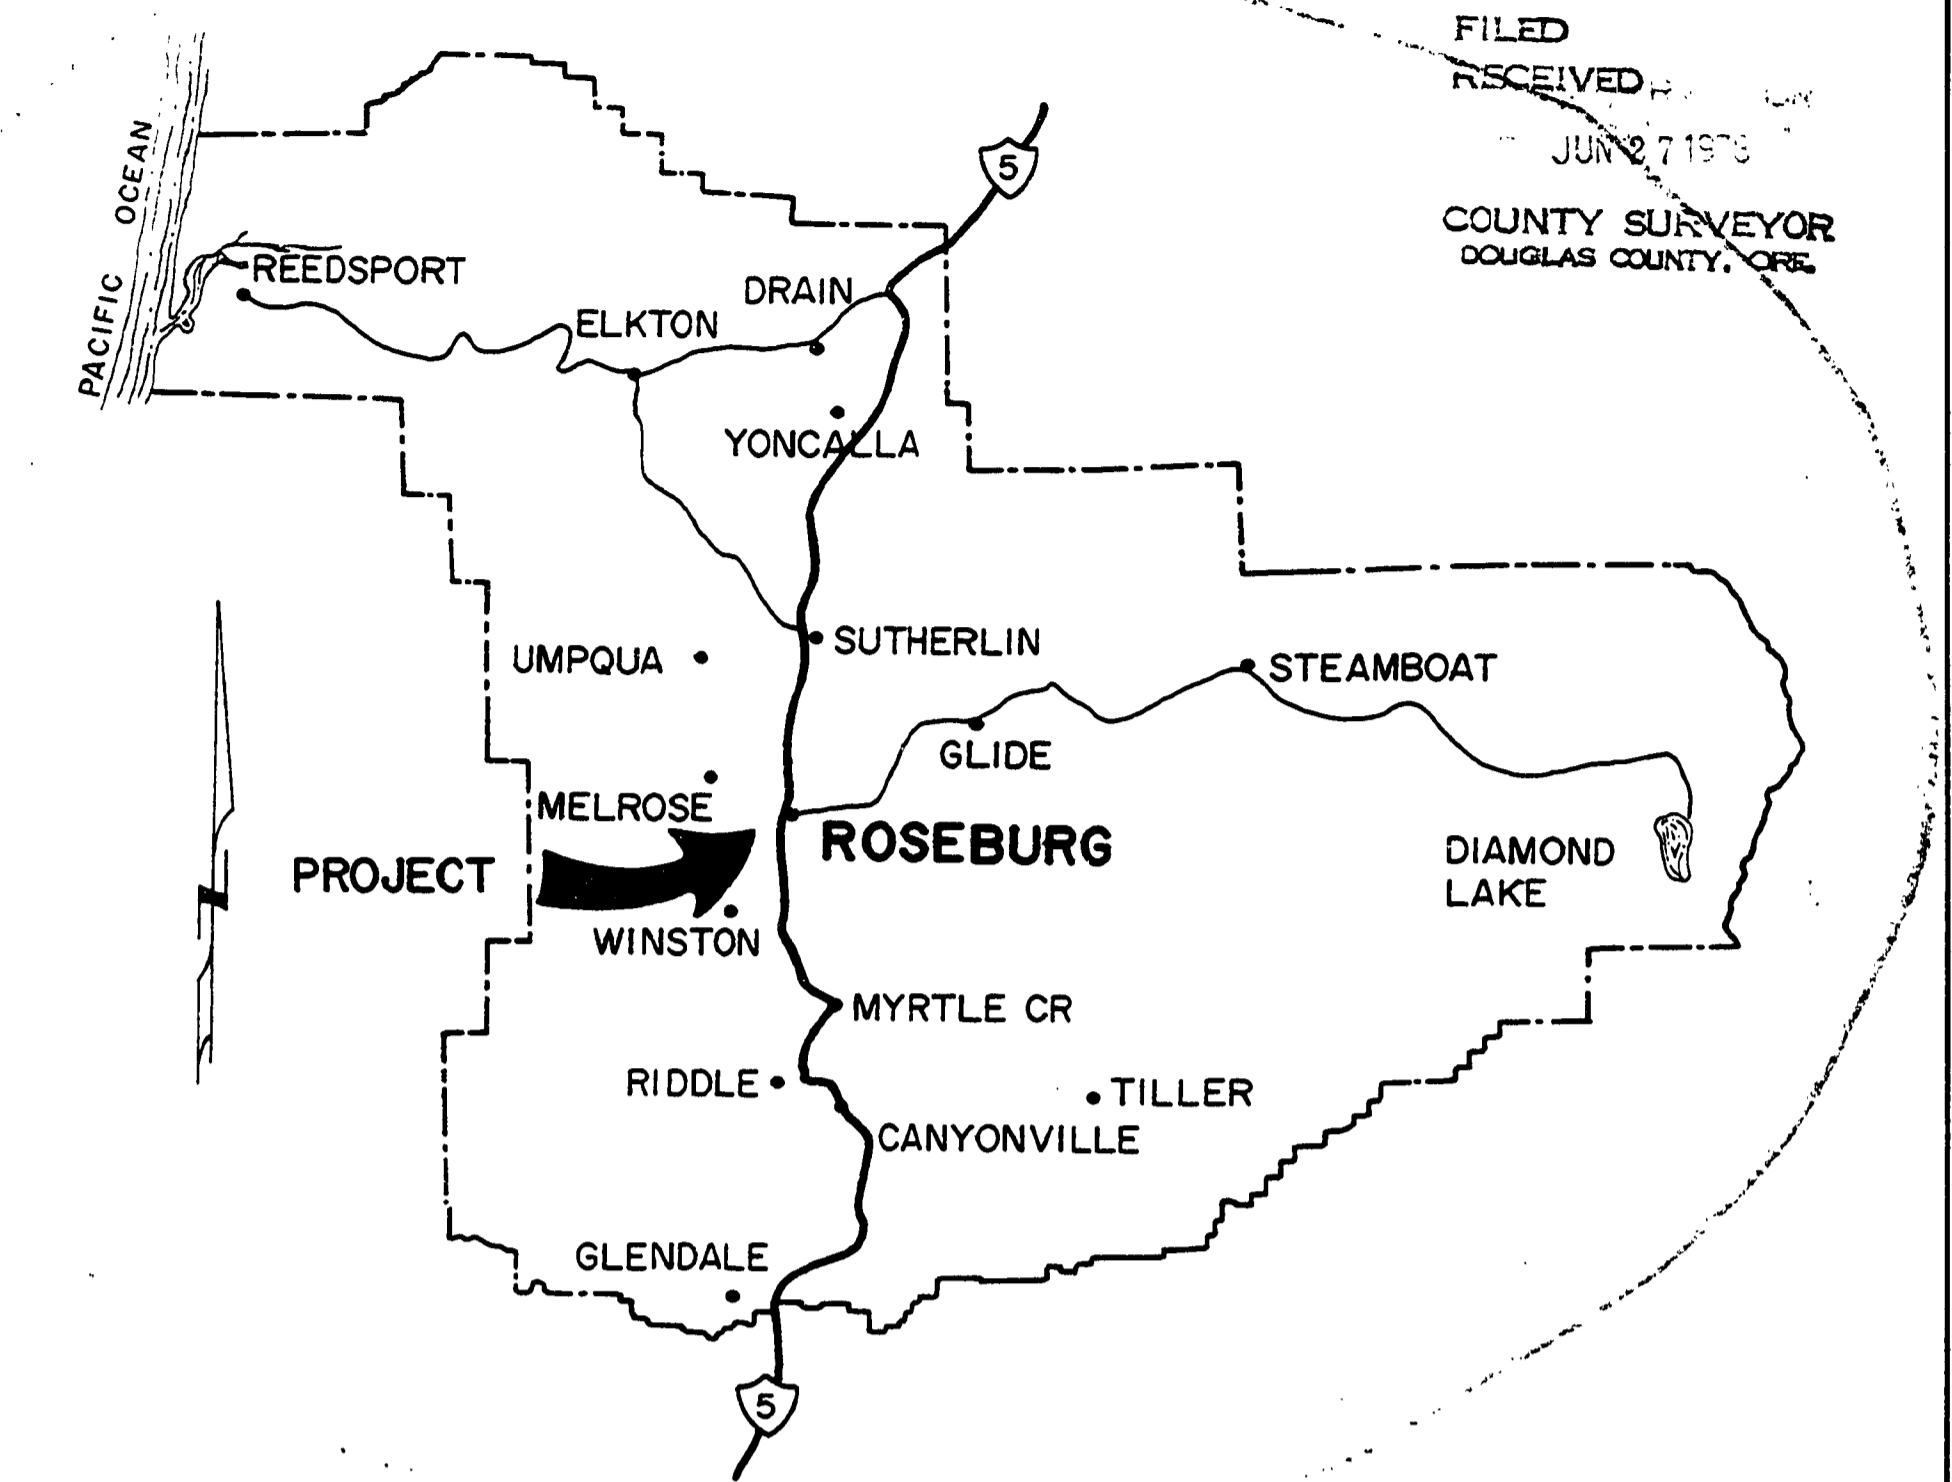

TYPICAL SECTION

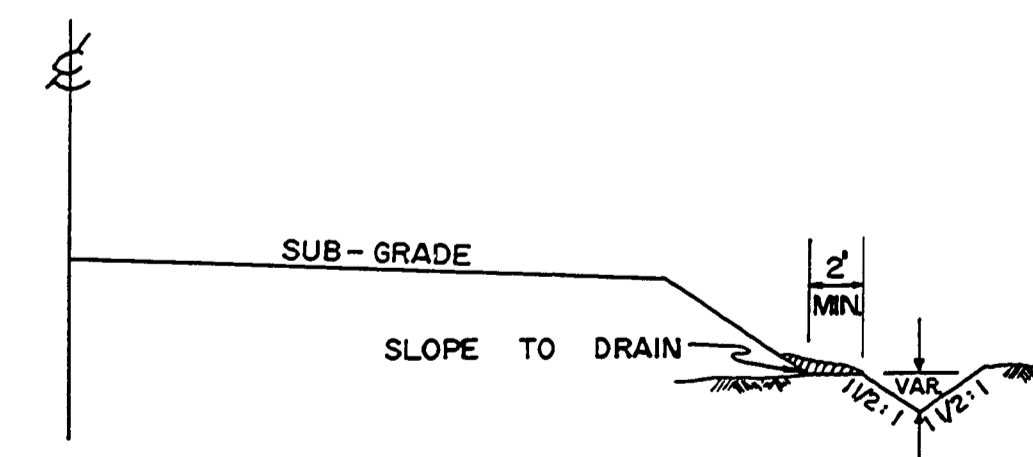

TYPICAL CUT-OFF DITCH SECTION

STATION TO STATION RIGHT SIDE
 17+23 20+65

NOT AS BUILT
 NOT AS CONSTRUCTED
 6-22-75 R.U.F.
 DOUGLAS COUNTY
 PUBLIC WORKS DEPARTMENT
 SAN SOUCI DRIVE #326
 1975 SHT. 1
 GEORGE E. GRUBB, DIRECTOR

0000019C