



DATE: _____
 PLAN: _____
 REVISIONS:
 1. _____
 2. _____
 3. _____


DATE: _____
 PROFILE: _____
 REVISIONS:
 1. _____
 2. _____
 3. _____

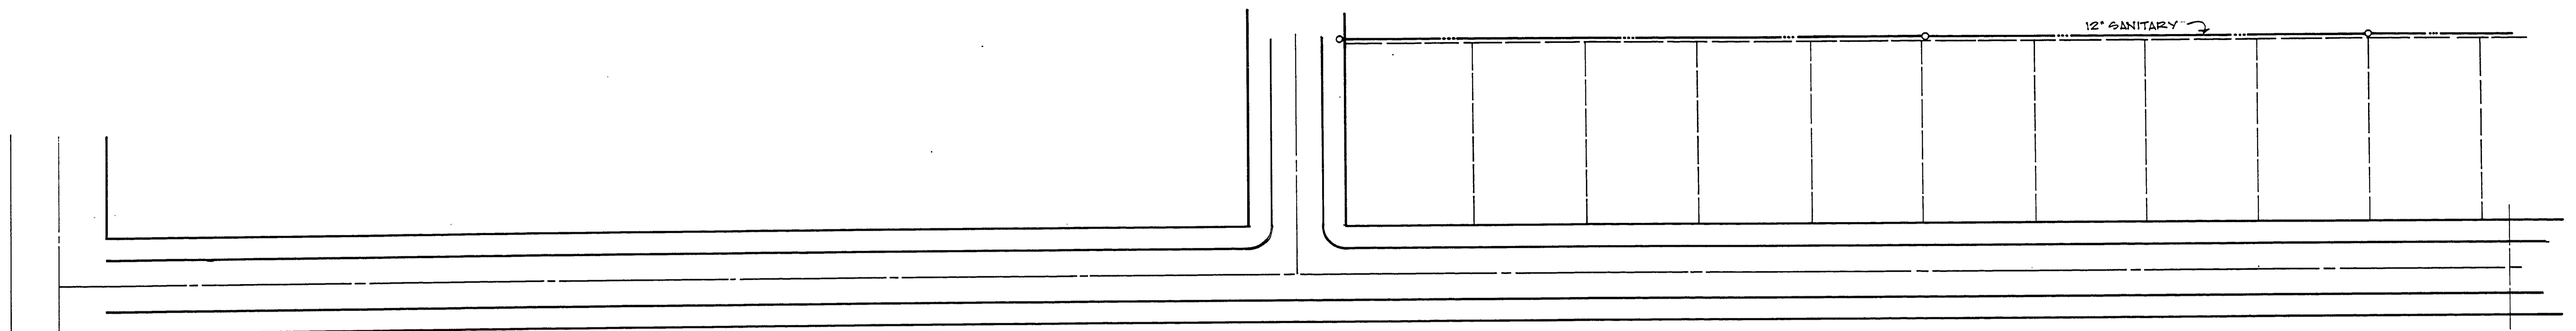


PLAN - CHEROKEE AVENUE SANITARY SEWER
 SCALE - 1" = 50'

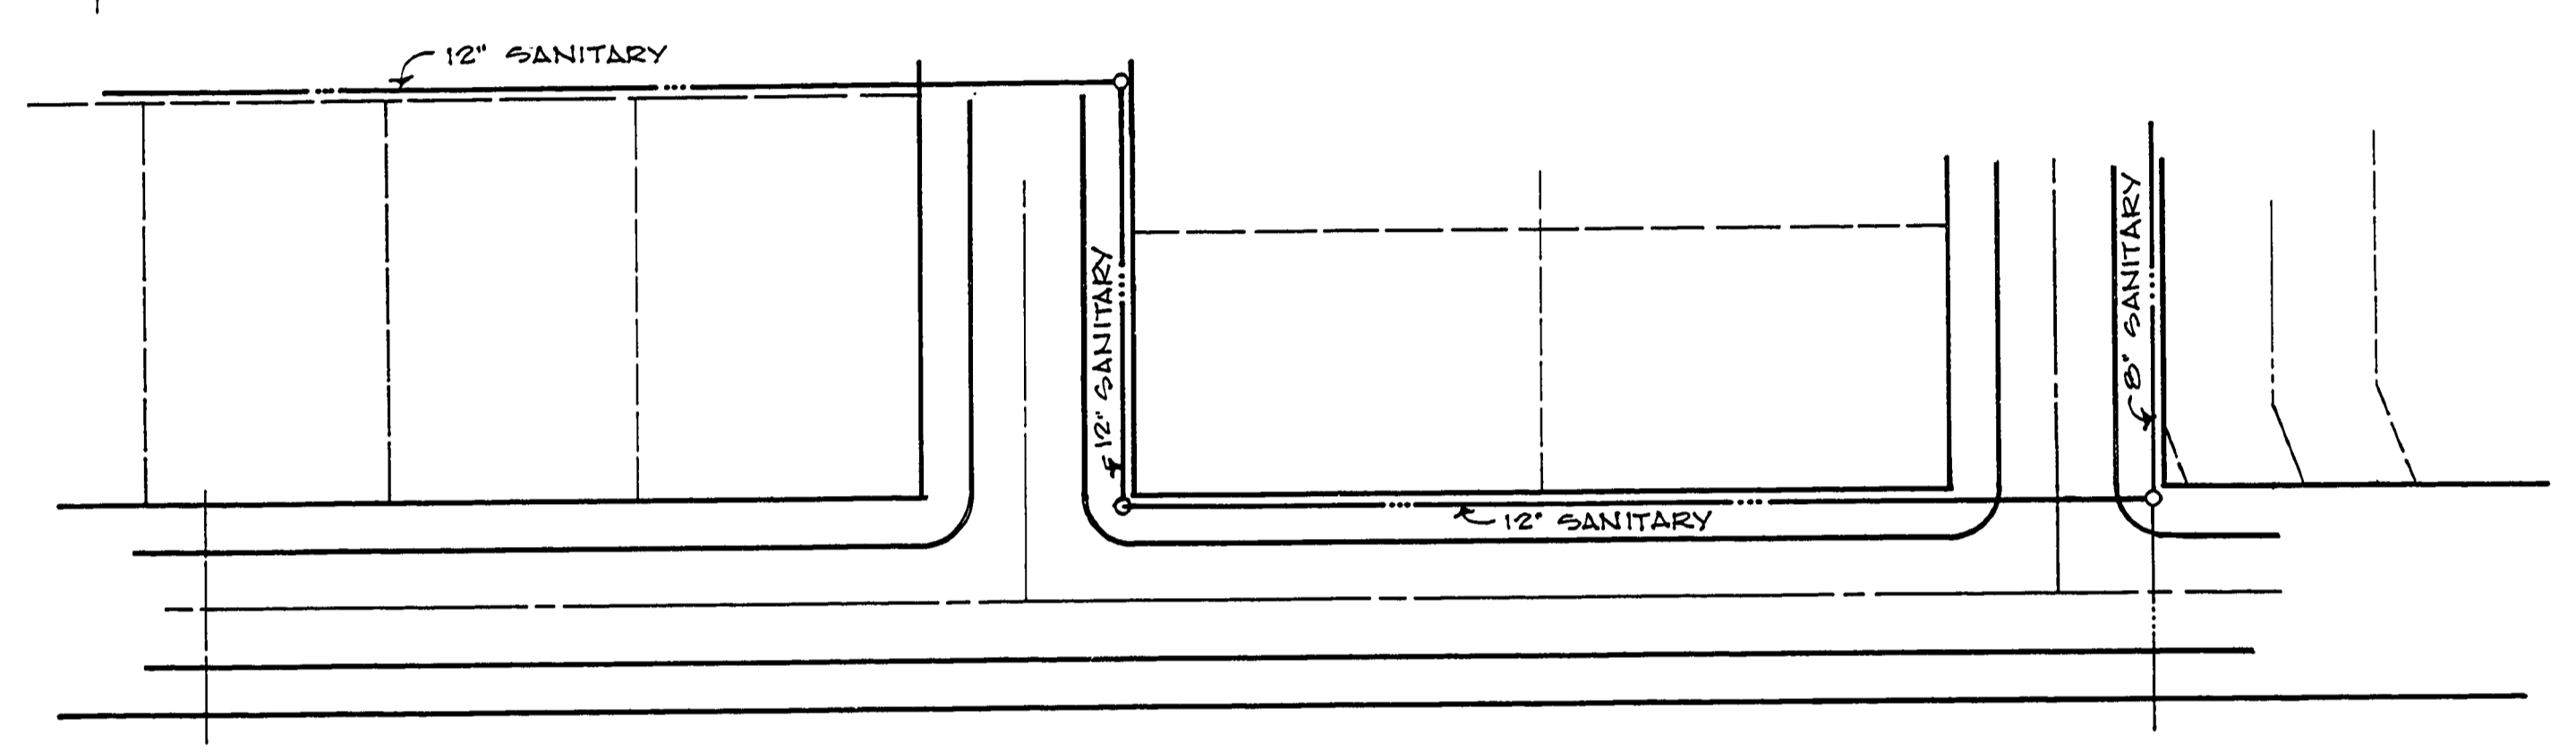


PLAN - CHEROKEE AVENUE SANITARY SEWER
 SCALE - 1" = 50'

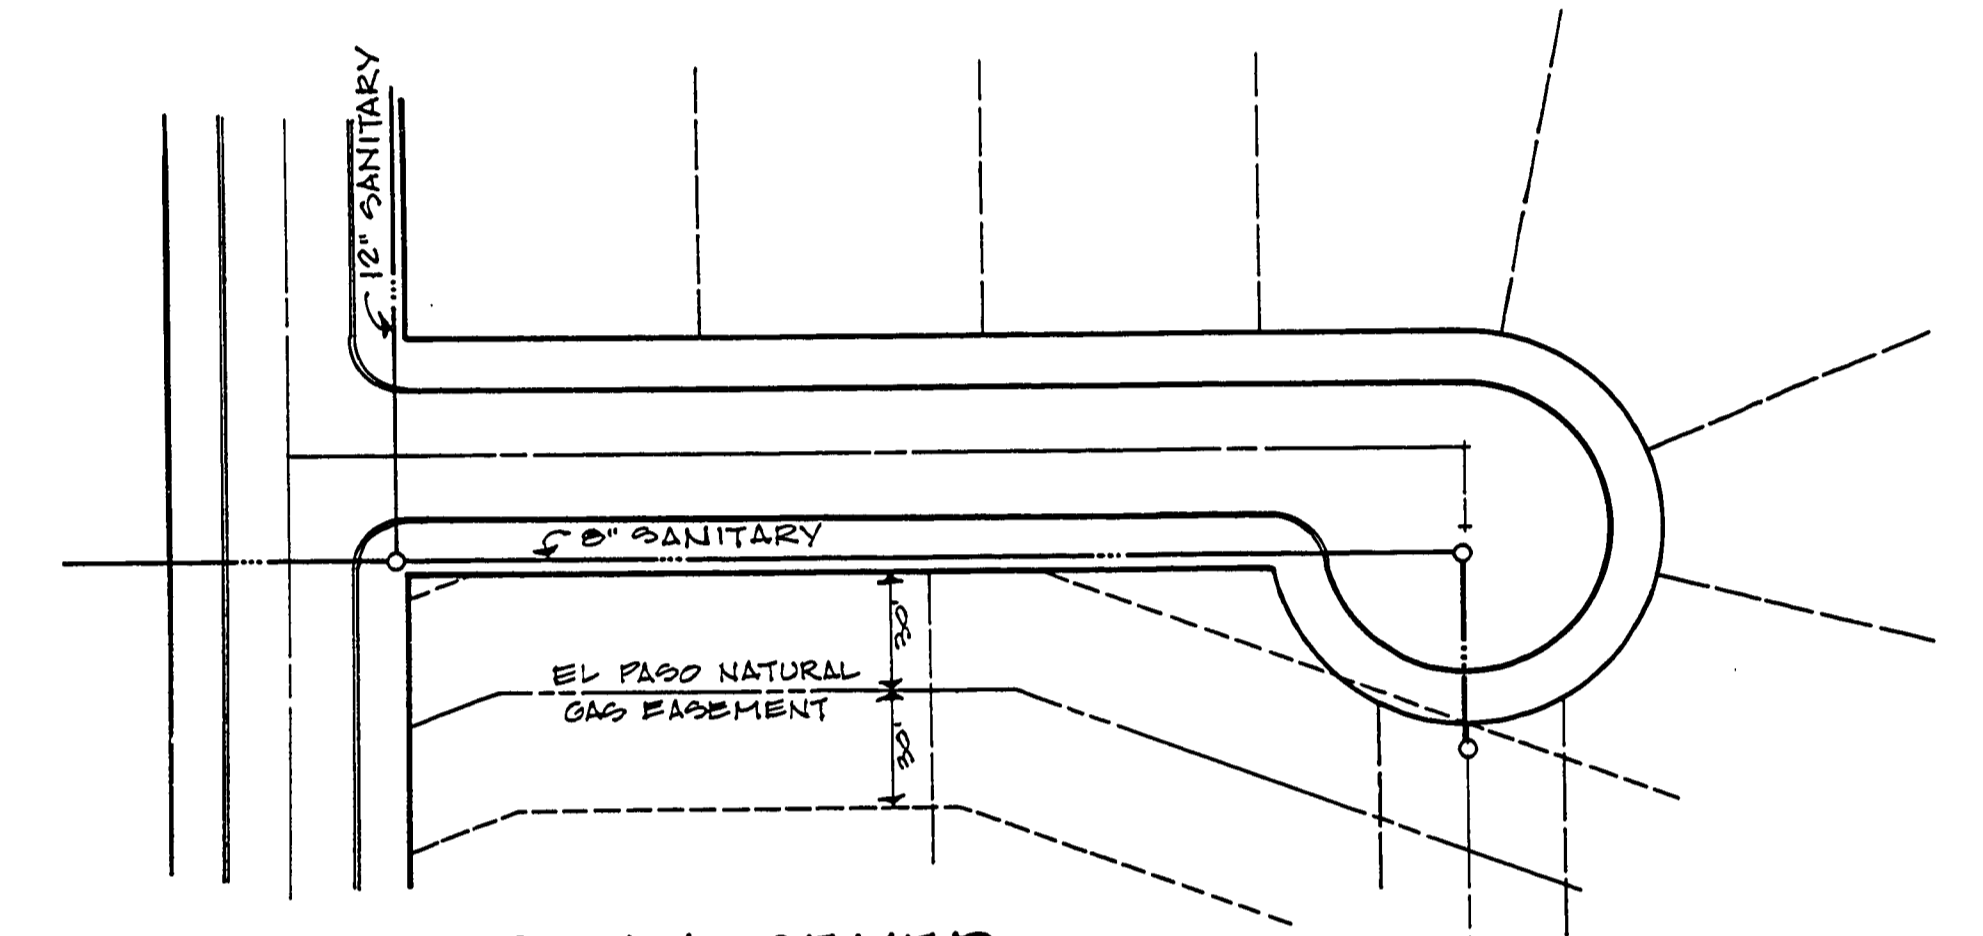


PLAN - OLETA COURT SAN. SEWER
 SCALE - 1" = 50'

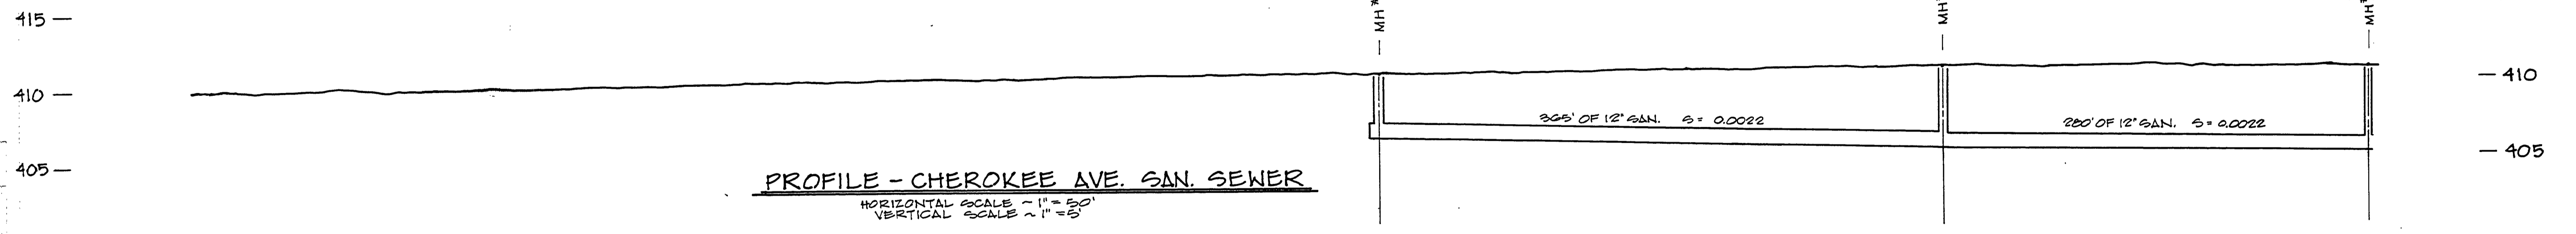


PROFILE - CHEROKEE AVE. SAN. SEWER
 HORIZONTAL SCALE - 1" = 50'
 VERTICAL SCALE - 1" = 5'

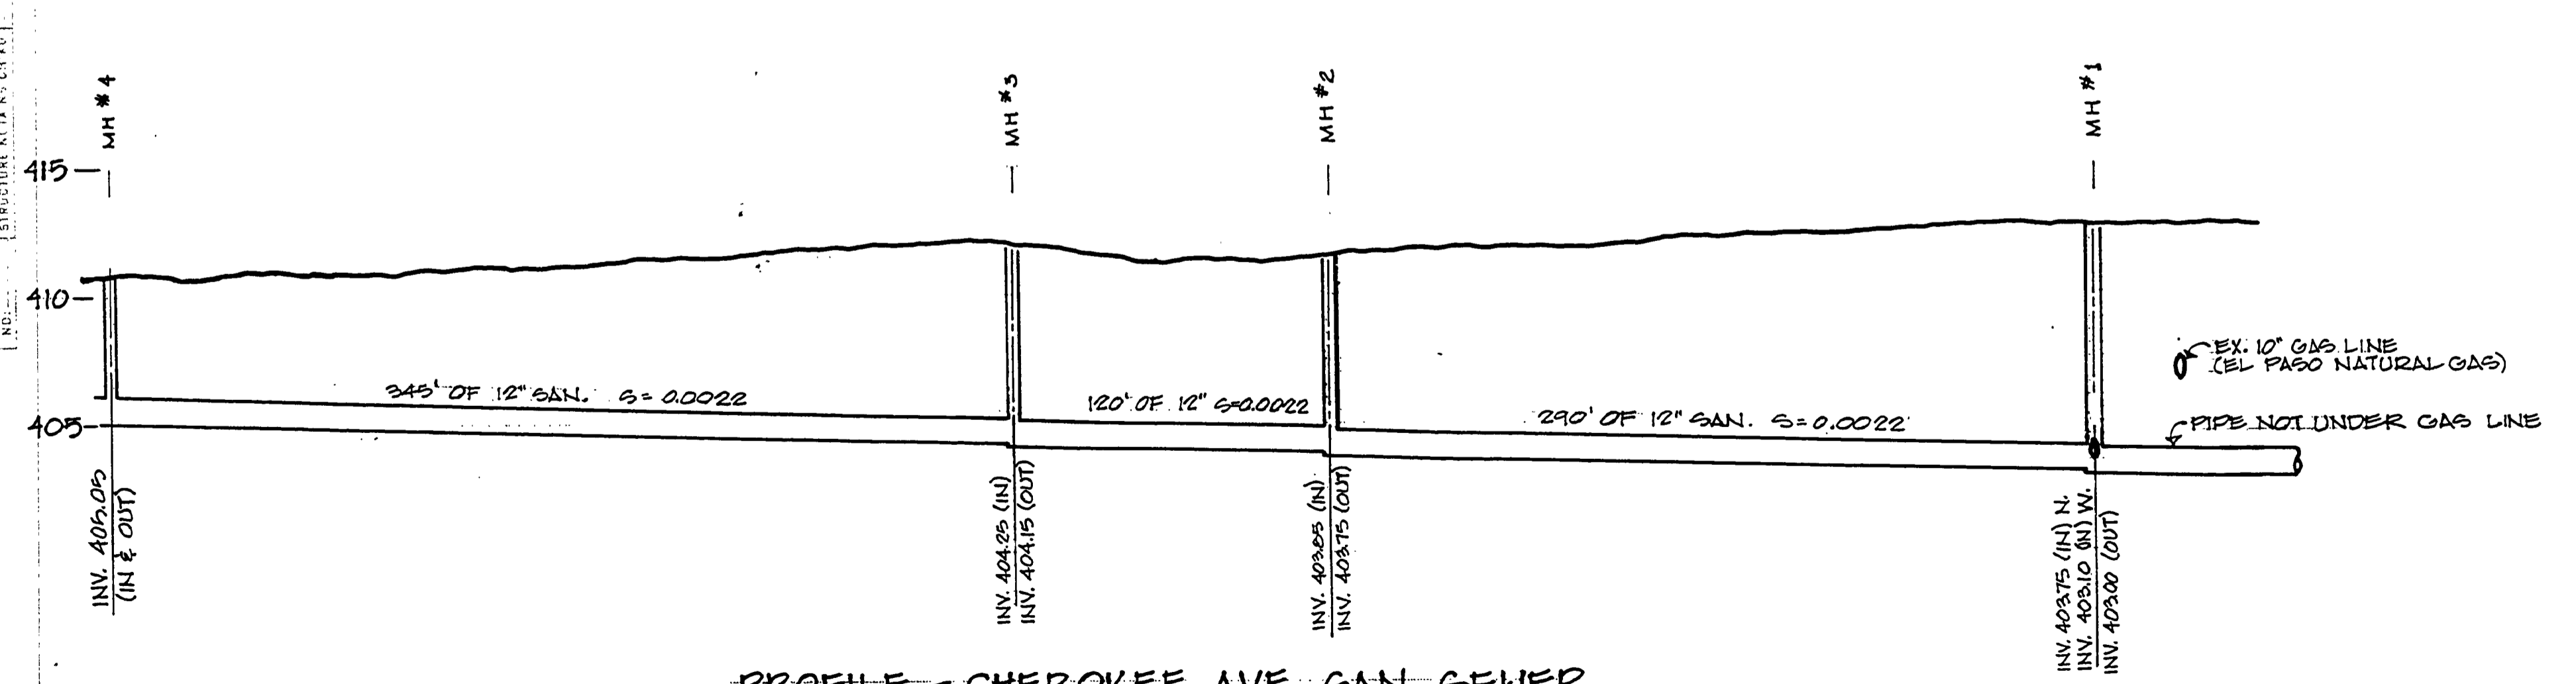

PROFILE - CHEROKEE AVE. SAN. SEWER
 HORIZONTAL SCALE - 1" = 50'
 VERTICAL SCALE - 1" = 5'

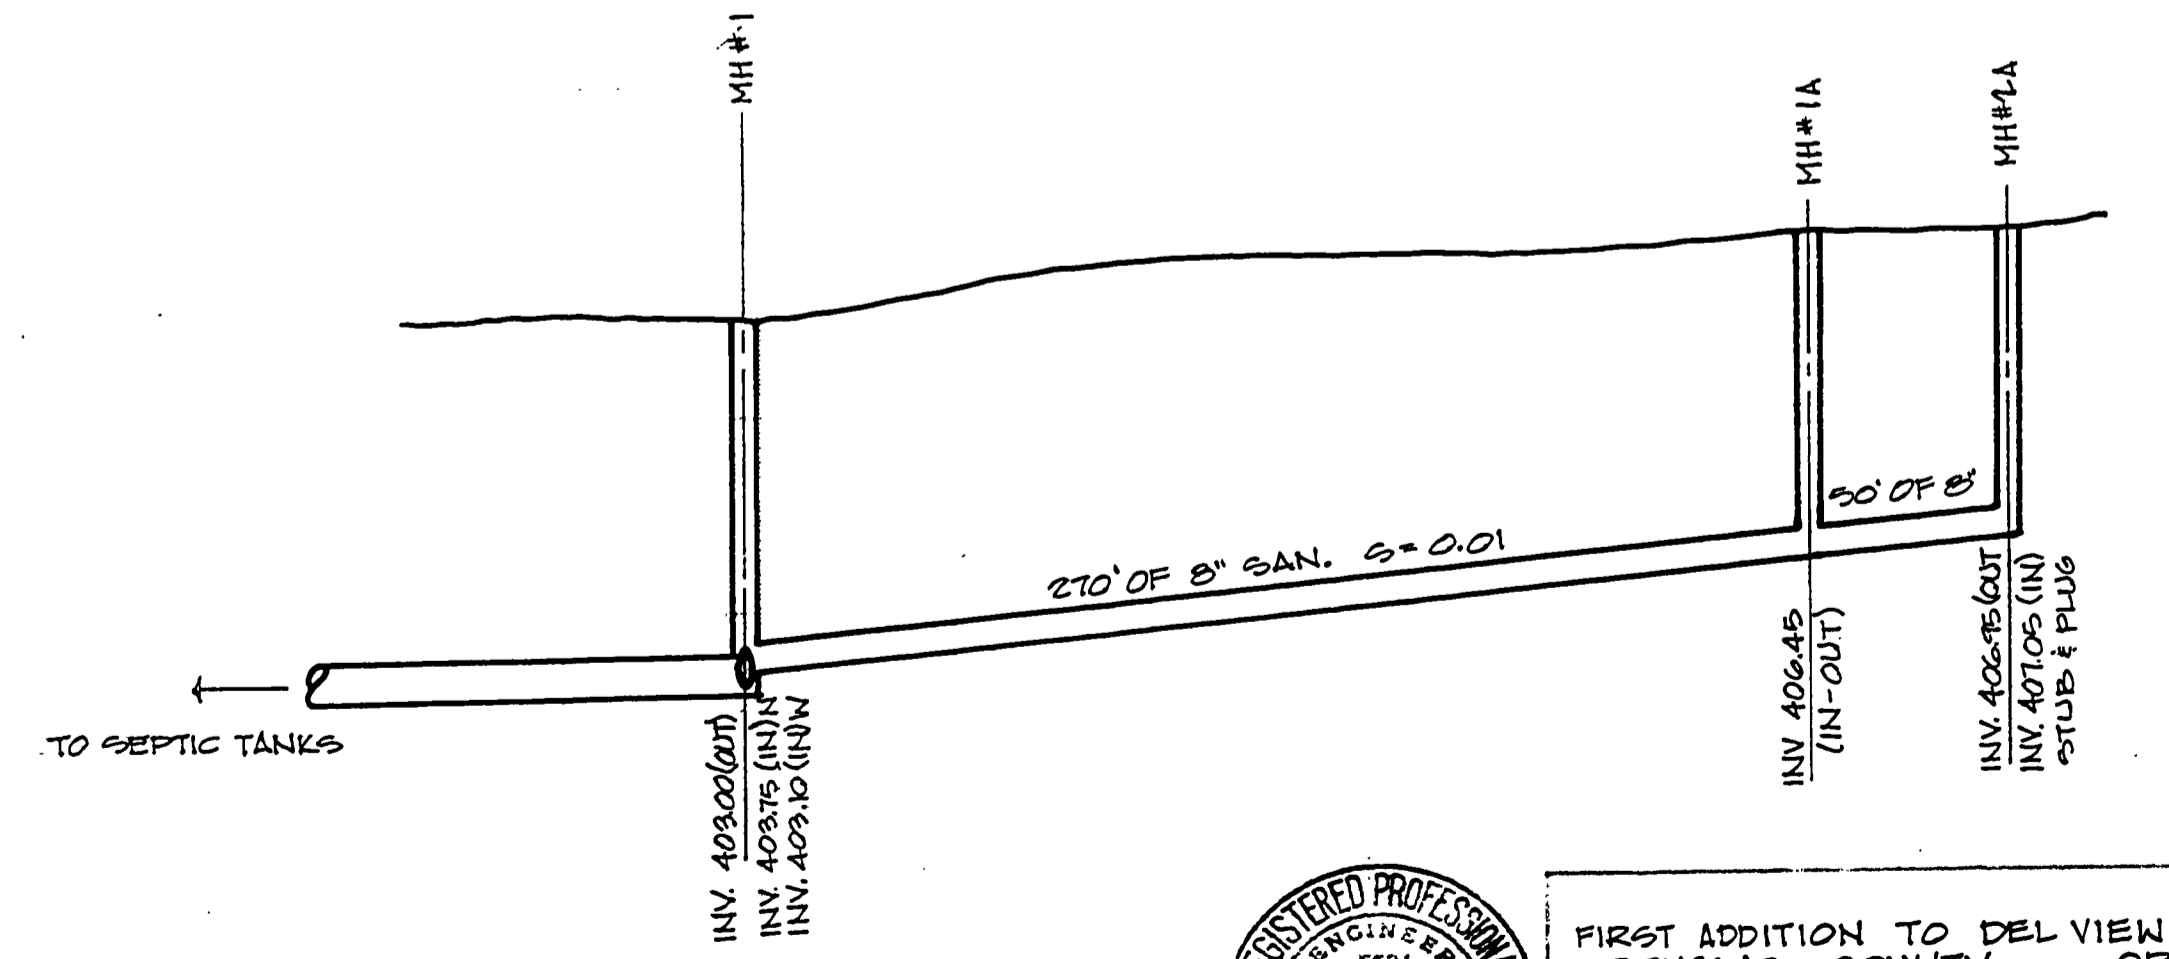

PROFILE - OLETA COURT SAN. SEWER
 HORIZONTAL SCALE - 1" = 50'
 VERTICAL SCALE - 1" = 5'

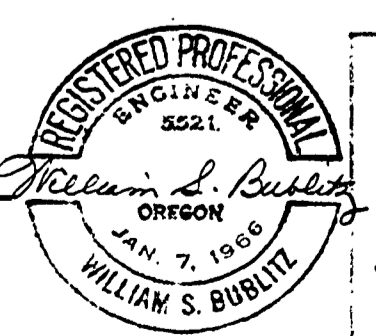

FIRST ADDITION TO DEL VIEW SUBD
 DOUGLAS COUNTY - OREGON
GREEN VALLEY REAL ESTATE
 ROSEBURG OREGON
WESTERN ENGINEERING CONSULTANTS
 EUGENE OREGON

00010036