


DOUGLAS COUNTY, OREGON
 PLANS FOR PROPOSED CONSTRUCTION PROJECT
 GRADING, SURFACING & STORM DRAINS


FILED
 AUG 10 1987
 COUNTY SURVEYOR
 DOUGLAS COUNTY, ORE.

SADDLE BUTTE ESTATES NO. 2
 1978

SEC. 30, T. 26 S., R. 5 W., W. M.

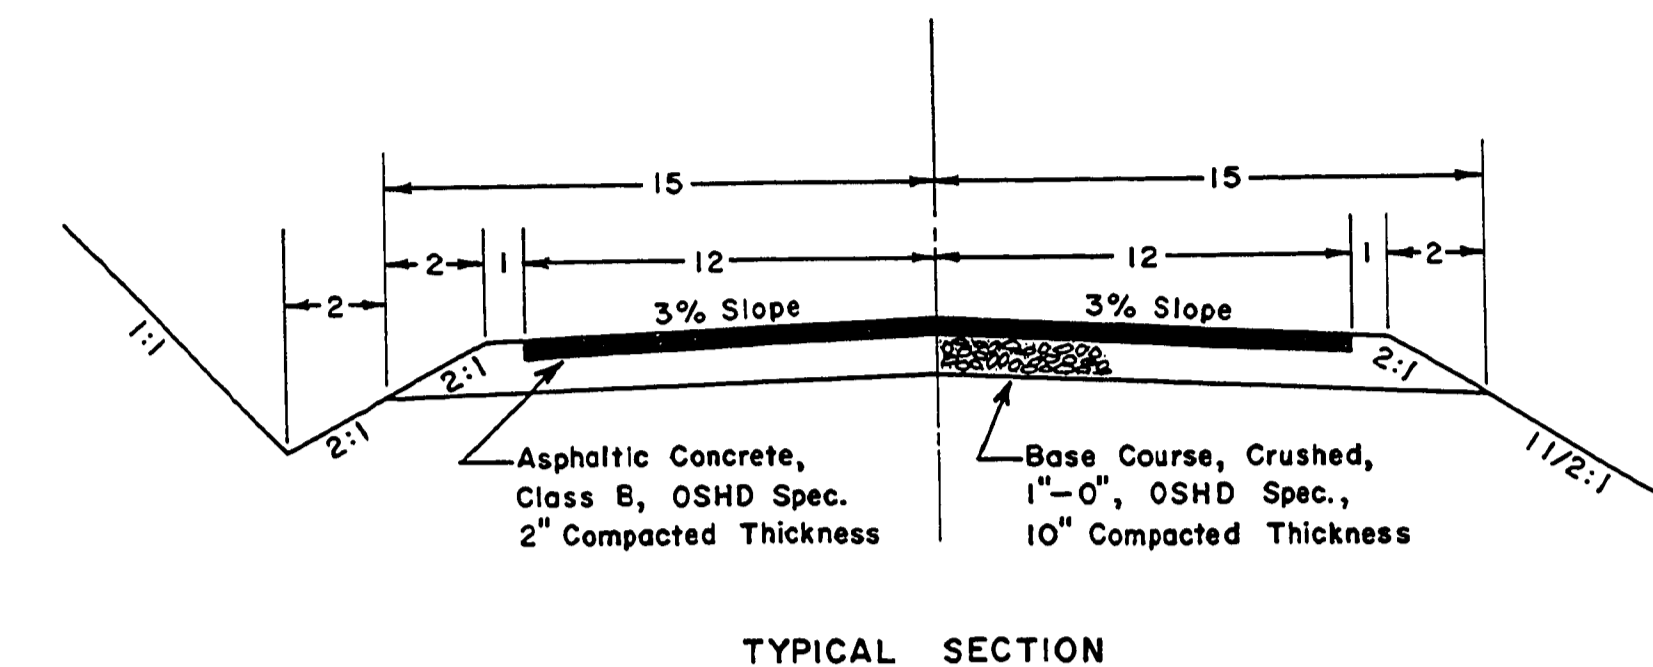


The work hereon shall be done in accordance with the current Douglas County Dept. of Public Works standards and specifications.

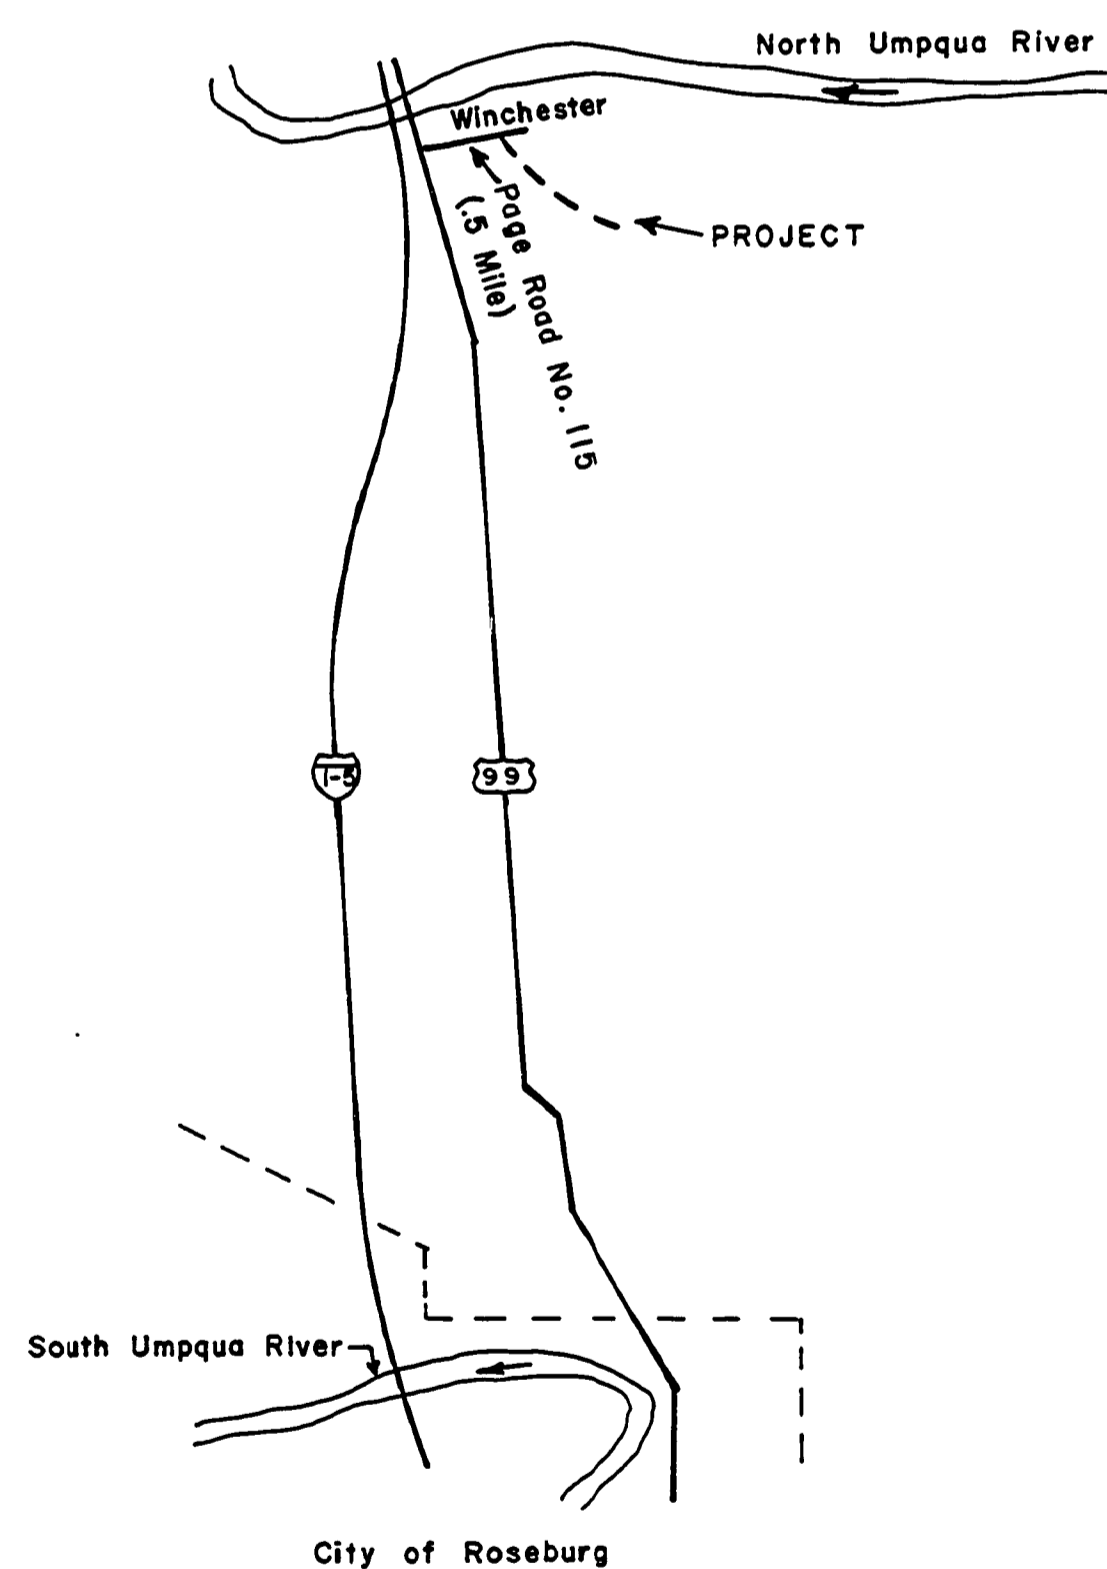

Sheet Index	
Sheet No.	Description
1	Cover Sheet
2 & 3	Plan & Profile

NOTES:

- All 18" & 24" culverts shall meet the design requirements for Class III reinforced concrete pipe (AASHTO M 170, Pt. 1 Materials Specifications).
- Sanitary sewer construction as per North Umpqua Sanitary District requirements. Contact prior to construction.

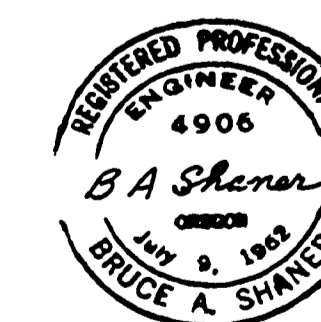

S. 30, T. 26 S., R. 5 W., W. M.

DOUGLAS COUNTY
 PUBLIC WORKS DEPARTMENT
 SADDLE BUTTE ESTATES NO. 2
 1978 Sheet 1 of 3
 GEORGE E. GRUBB, DIRECTOR

WILD FERN DRIVE (CO. RD. NO. 335 F)
 GRAY SQUIREL CT. (CO. RD. NO. 335 G)
 TIMBO DRIVE (CO. RD. NO. 335 H)
 1978

#335

000005C

61