


PLAN


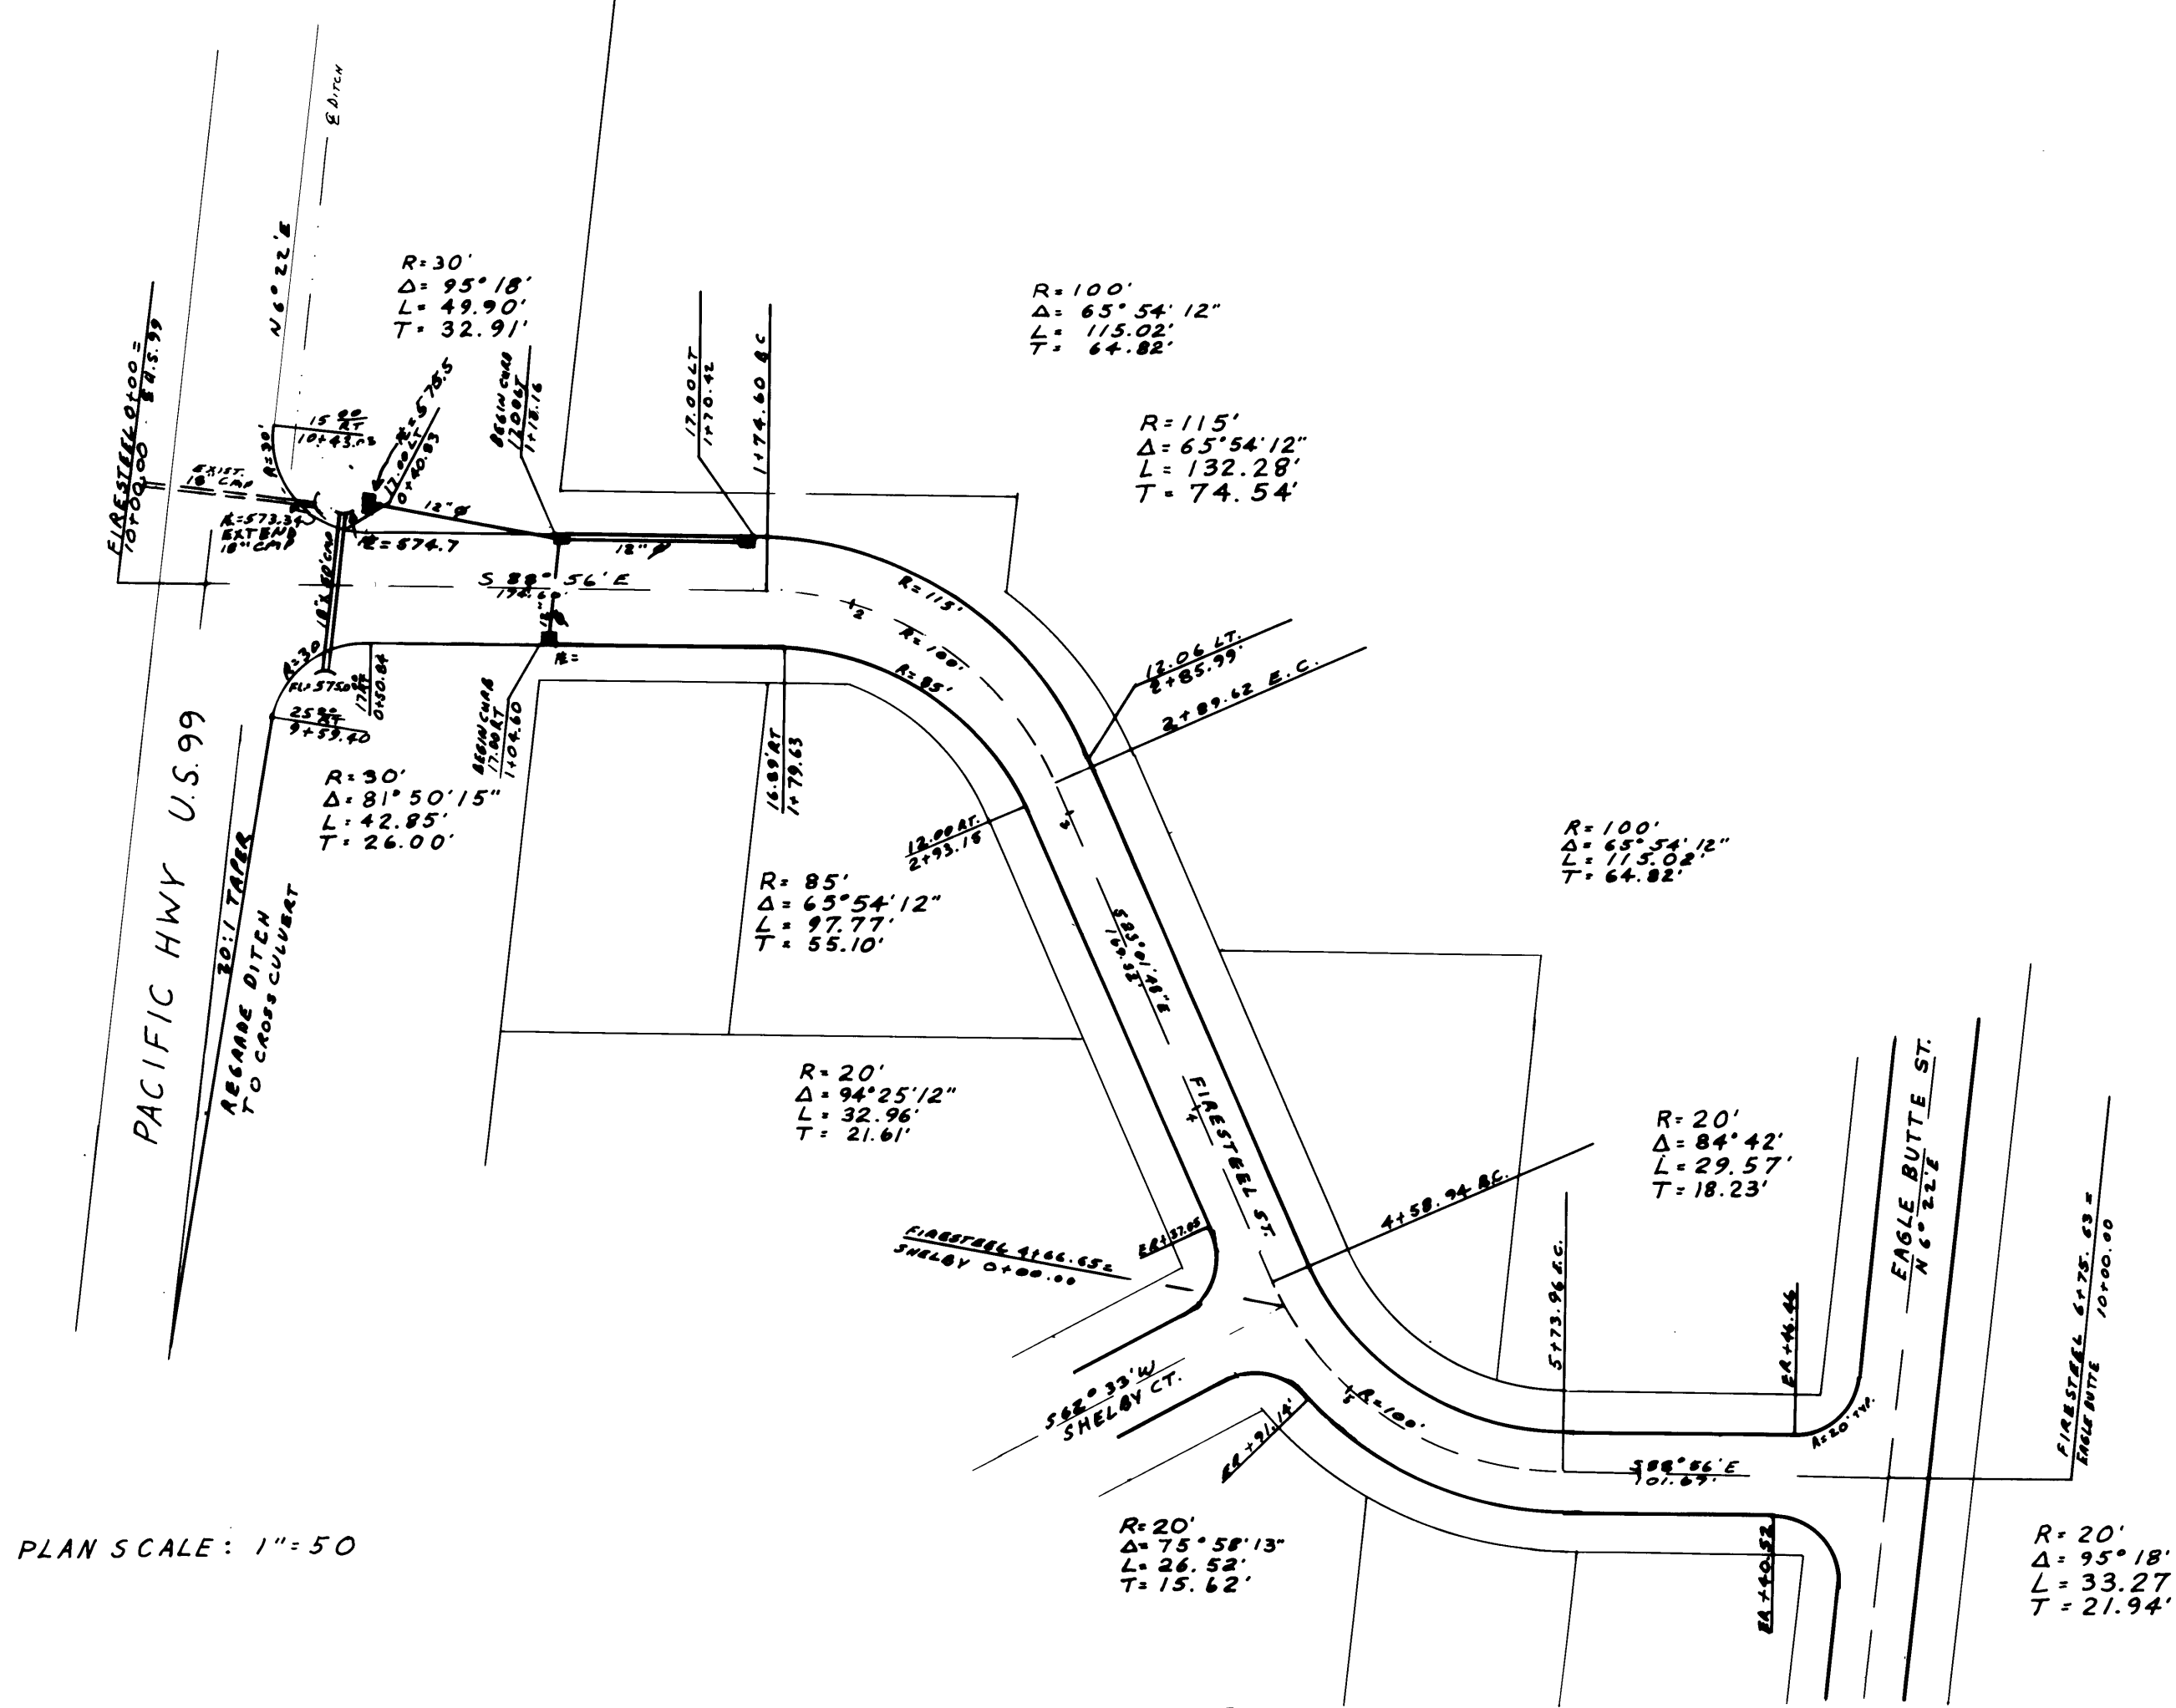


PLAN SCALE: 1"=50'


FILED

AUG 10 1987


COUNTY BURNING
DOUGLAS COUNTY, ORE.

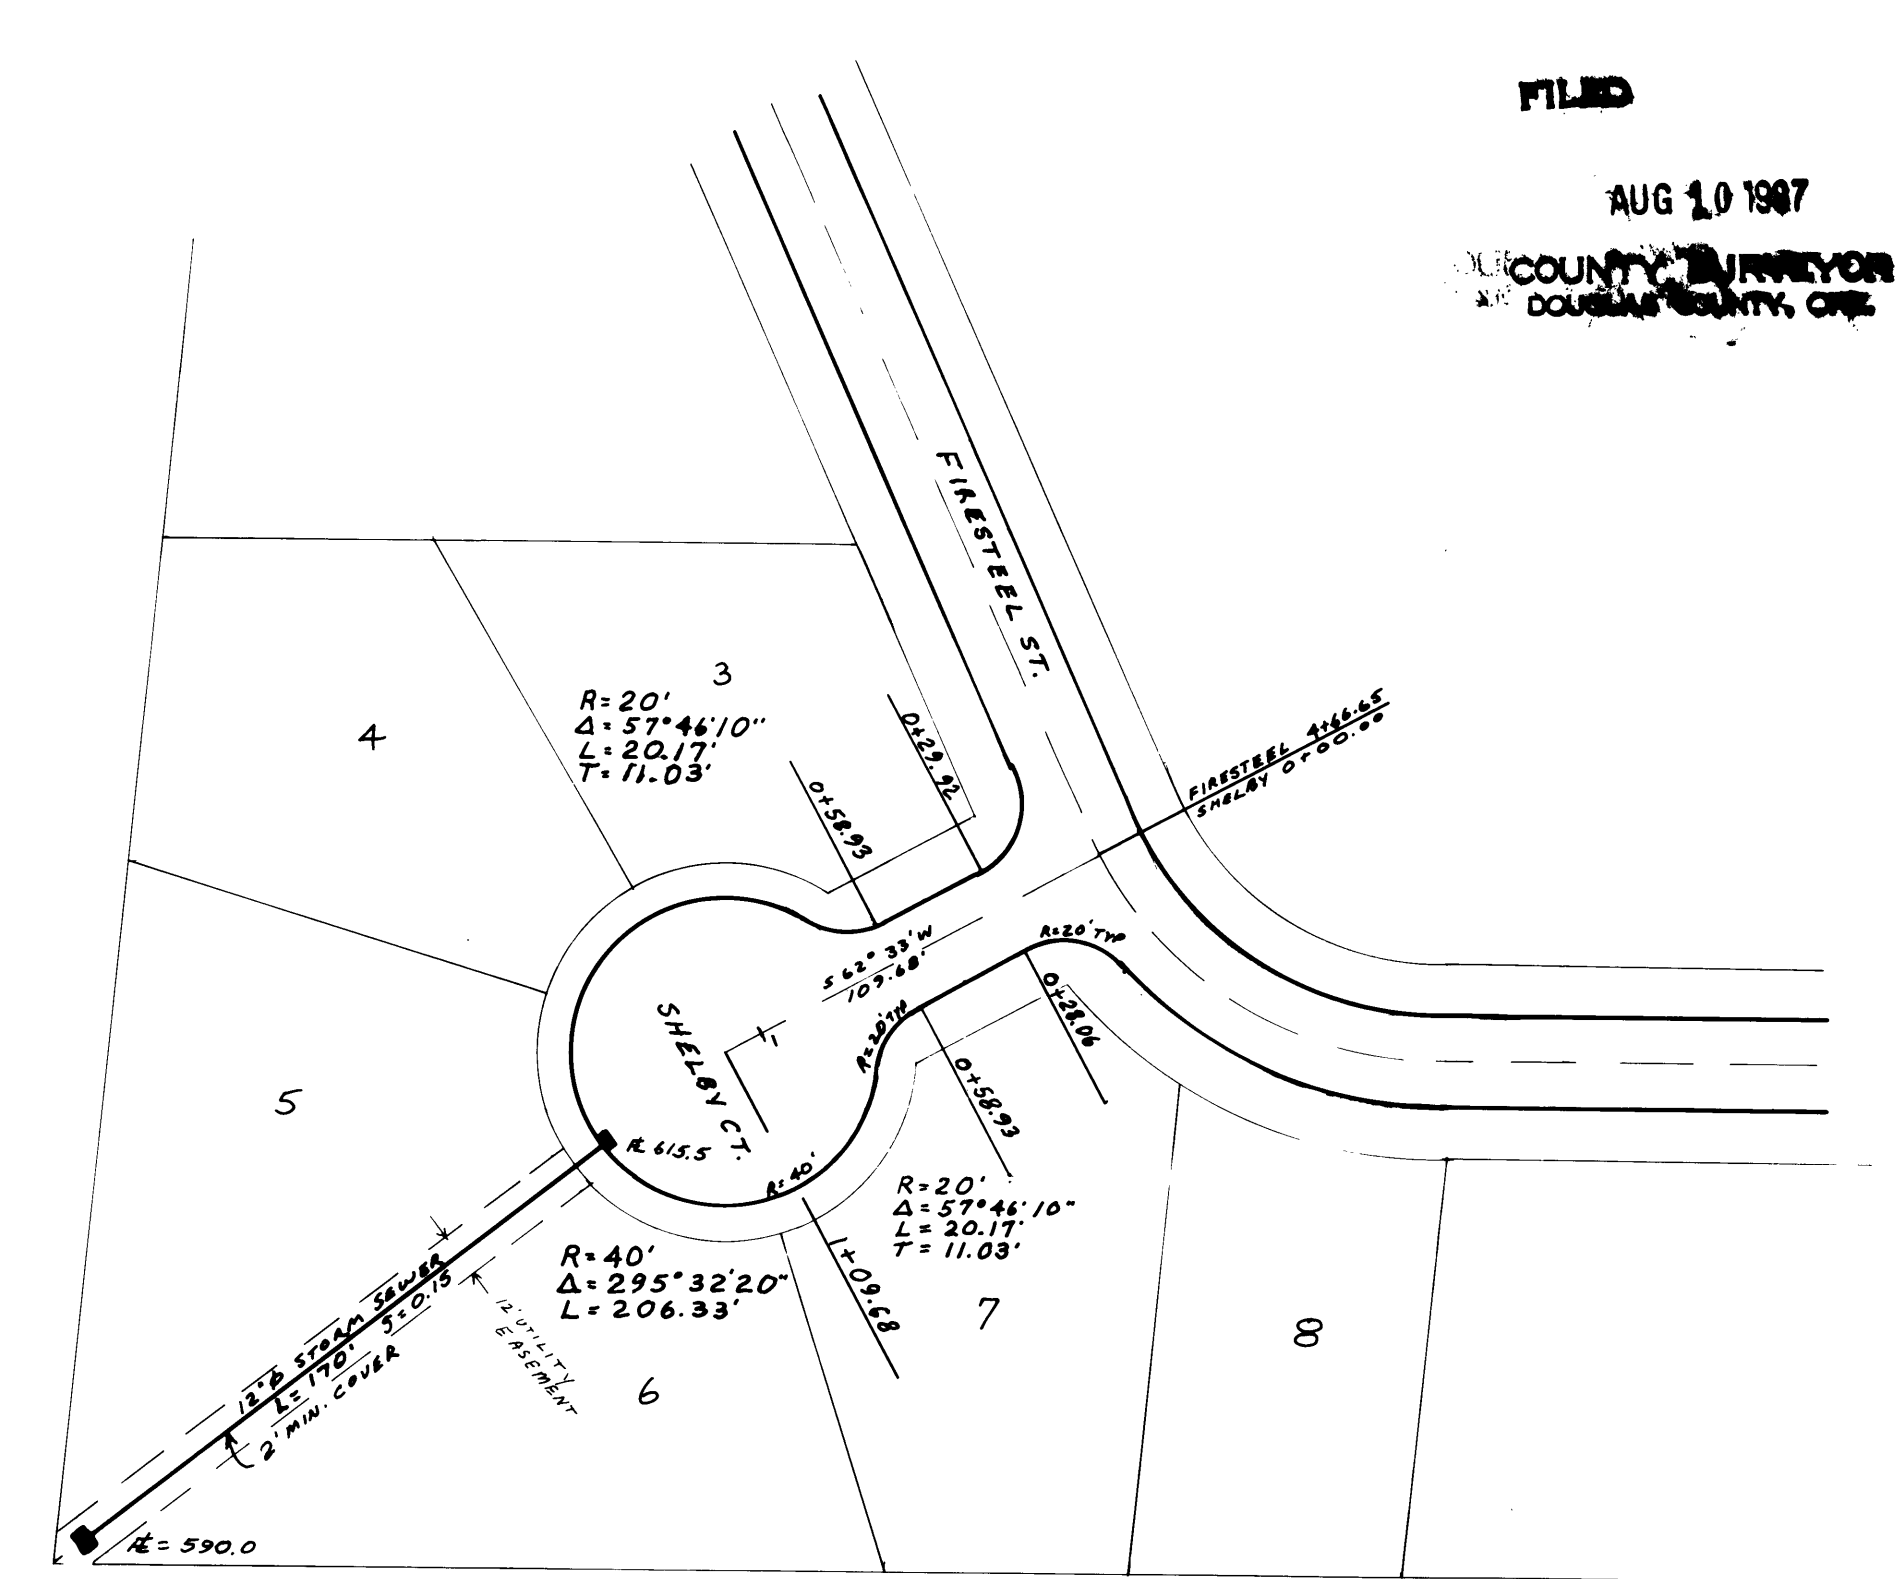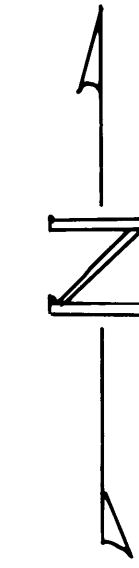


PLAN SCALE: 1"=50'

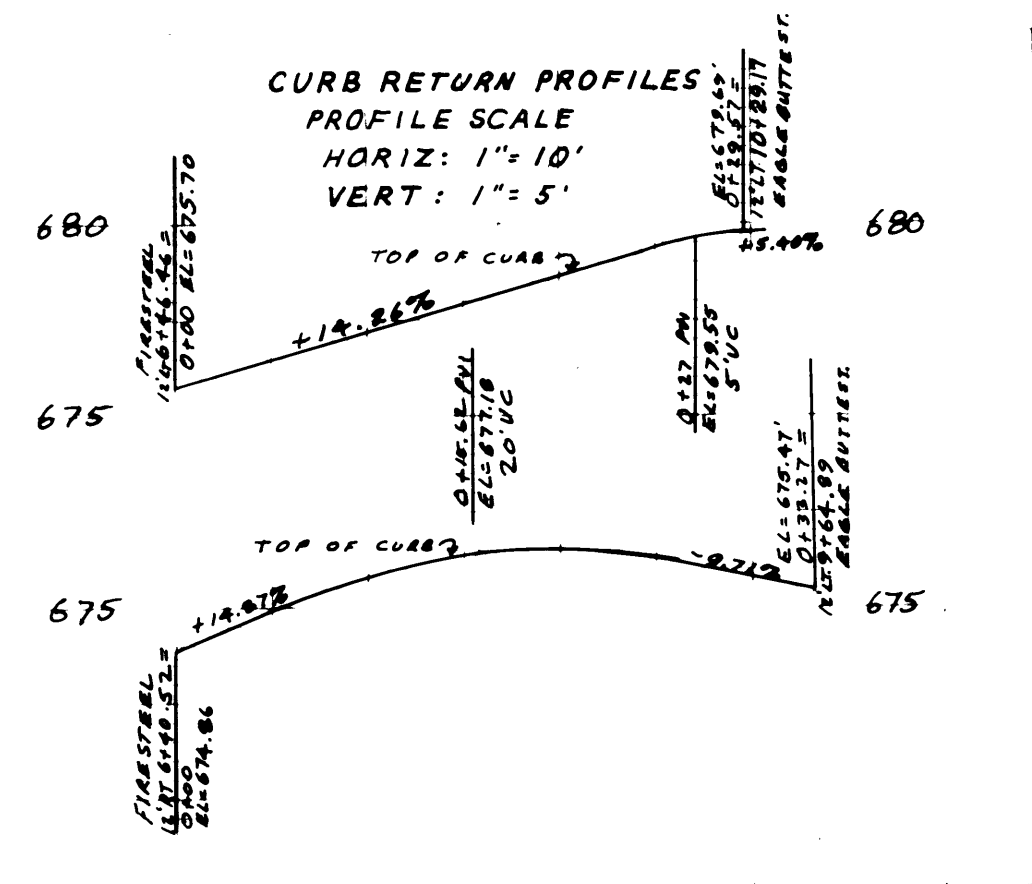



PROFILE SCALE
HORIZ: 1"=50'
VERT: 1"=5'

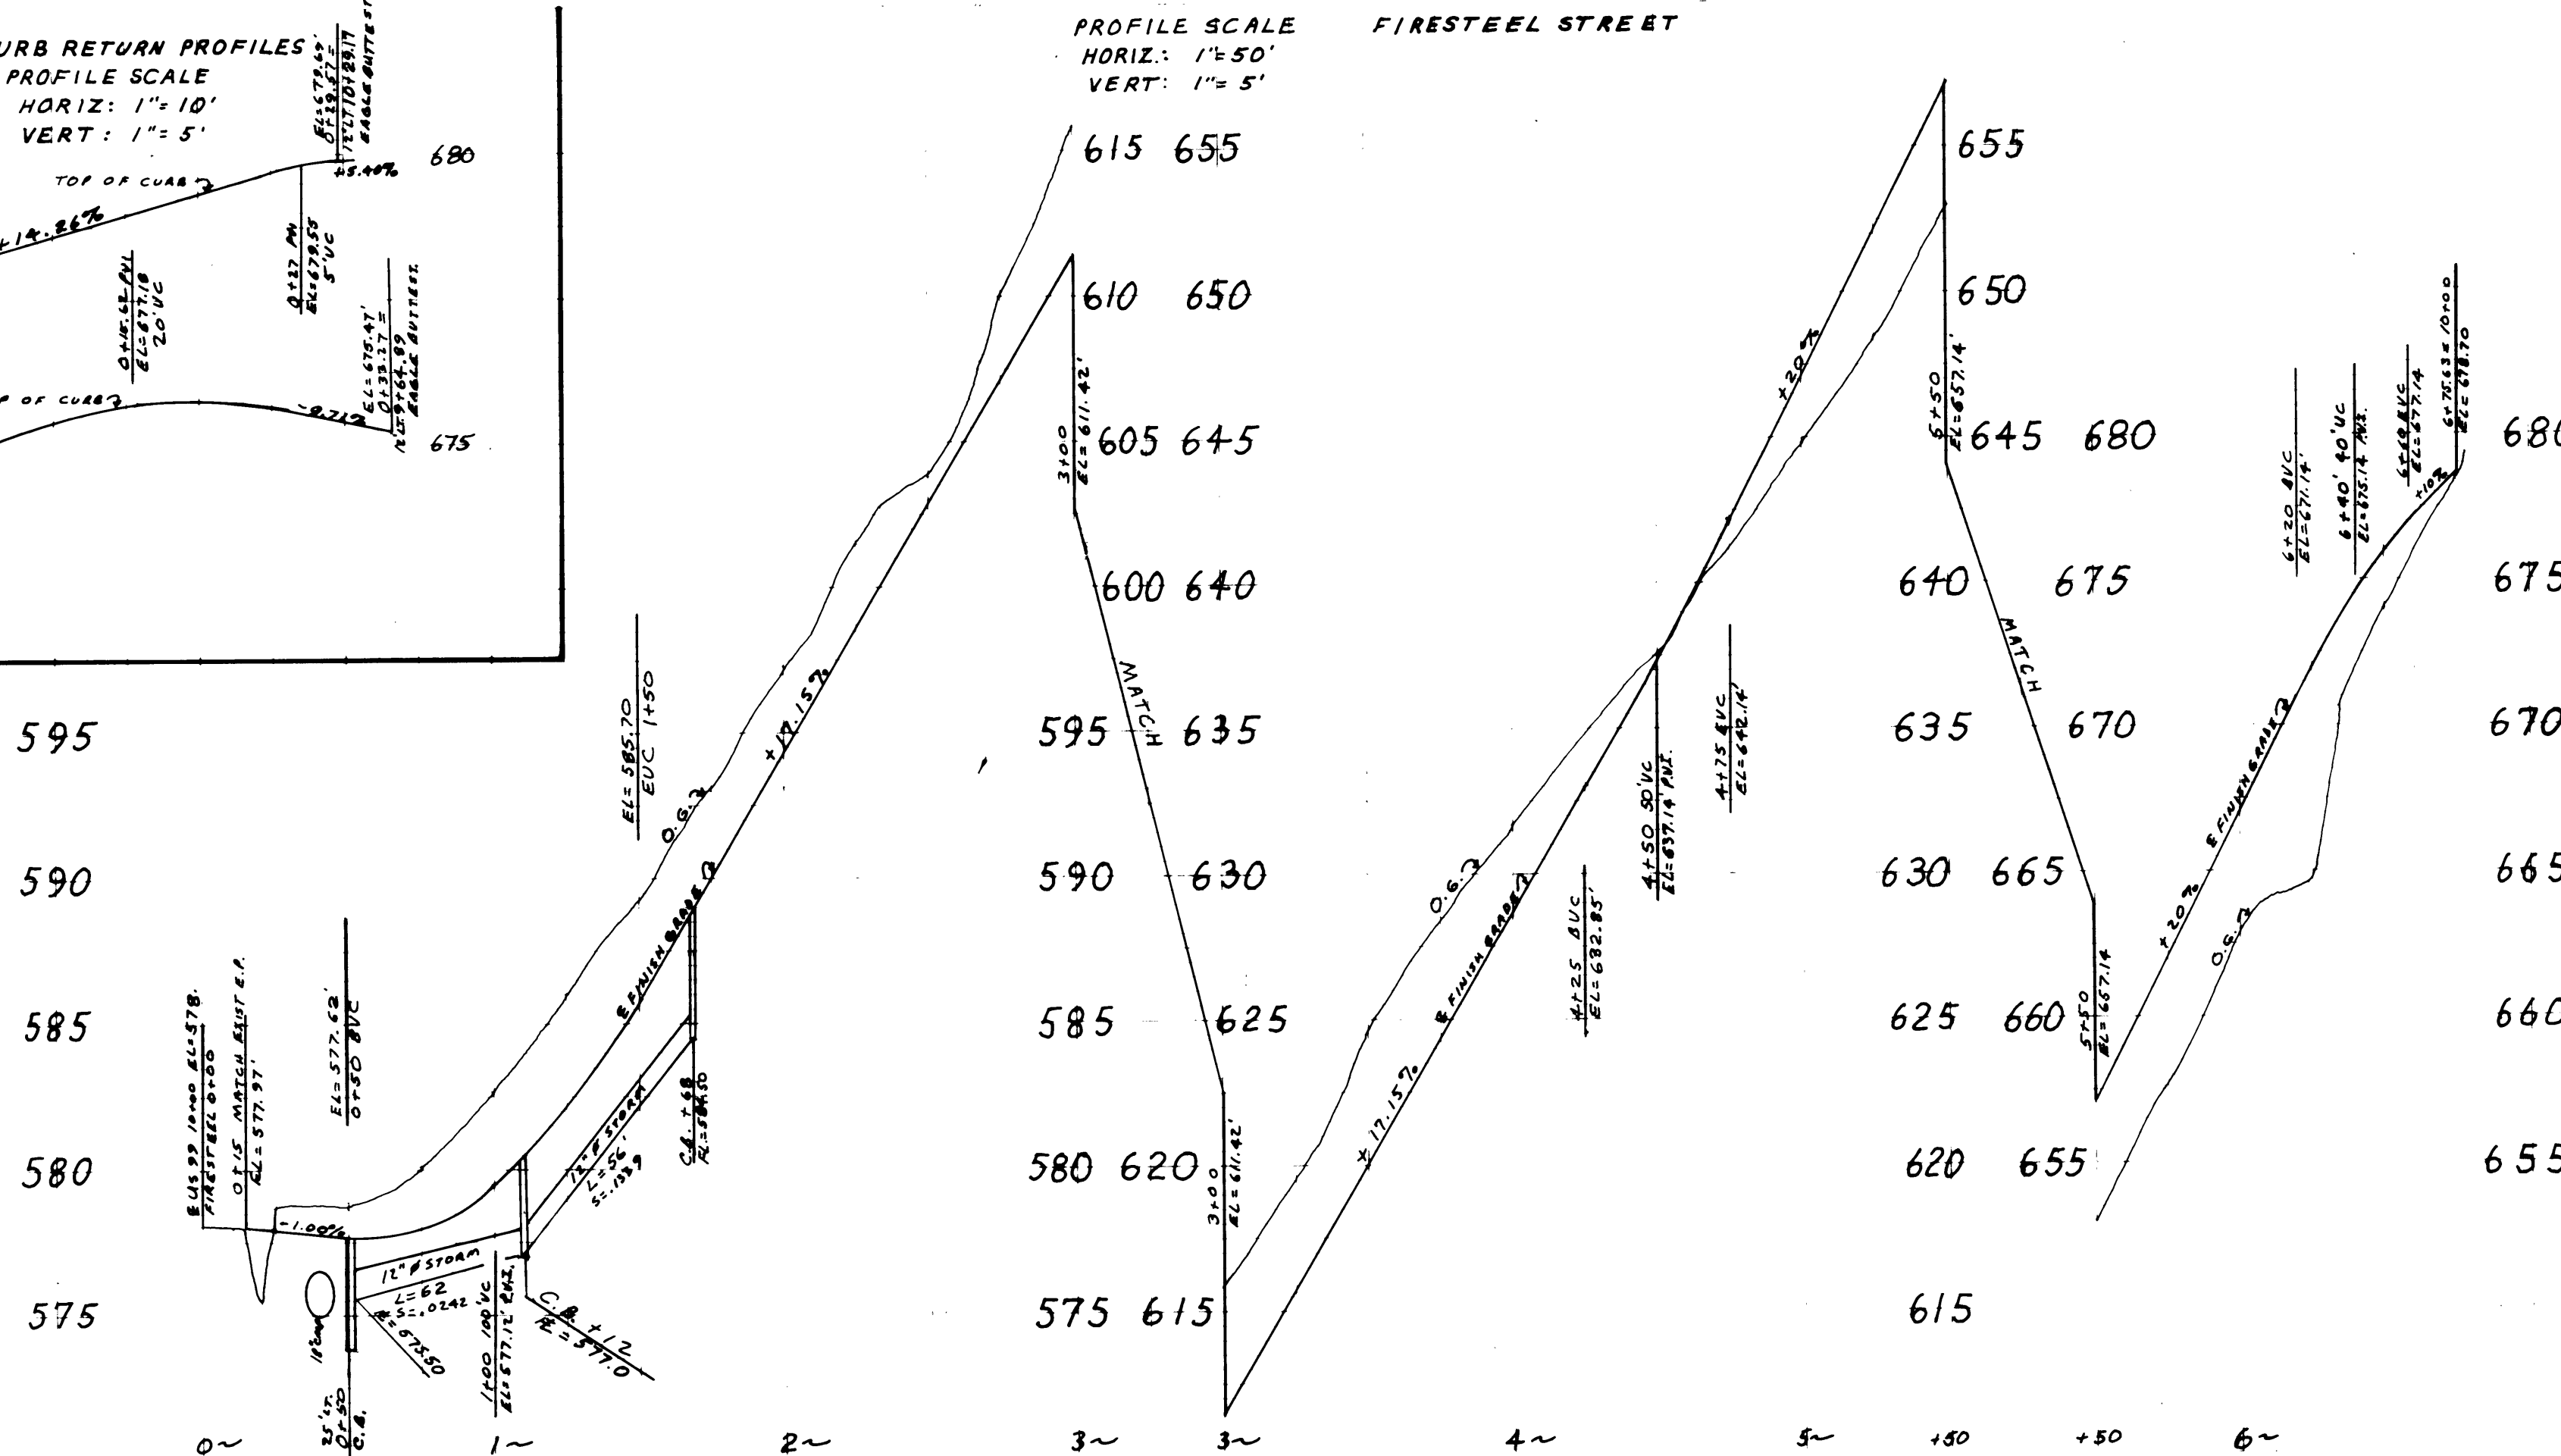

PROFILE SCALE
HORIZ: 1"=50'
VERT: 1"=5'

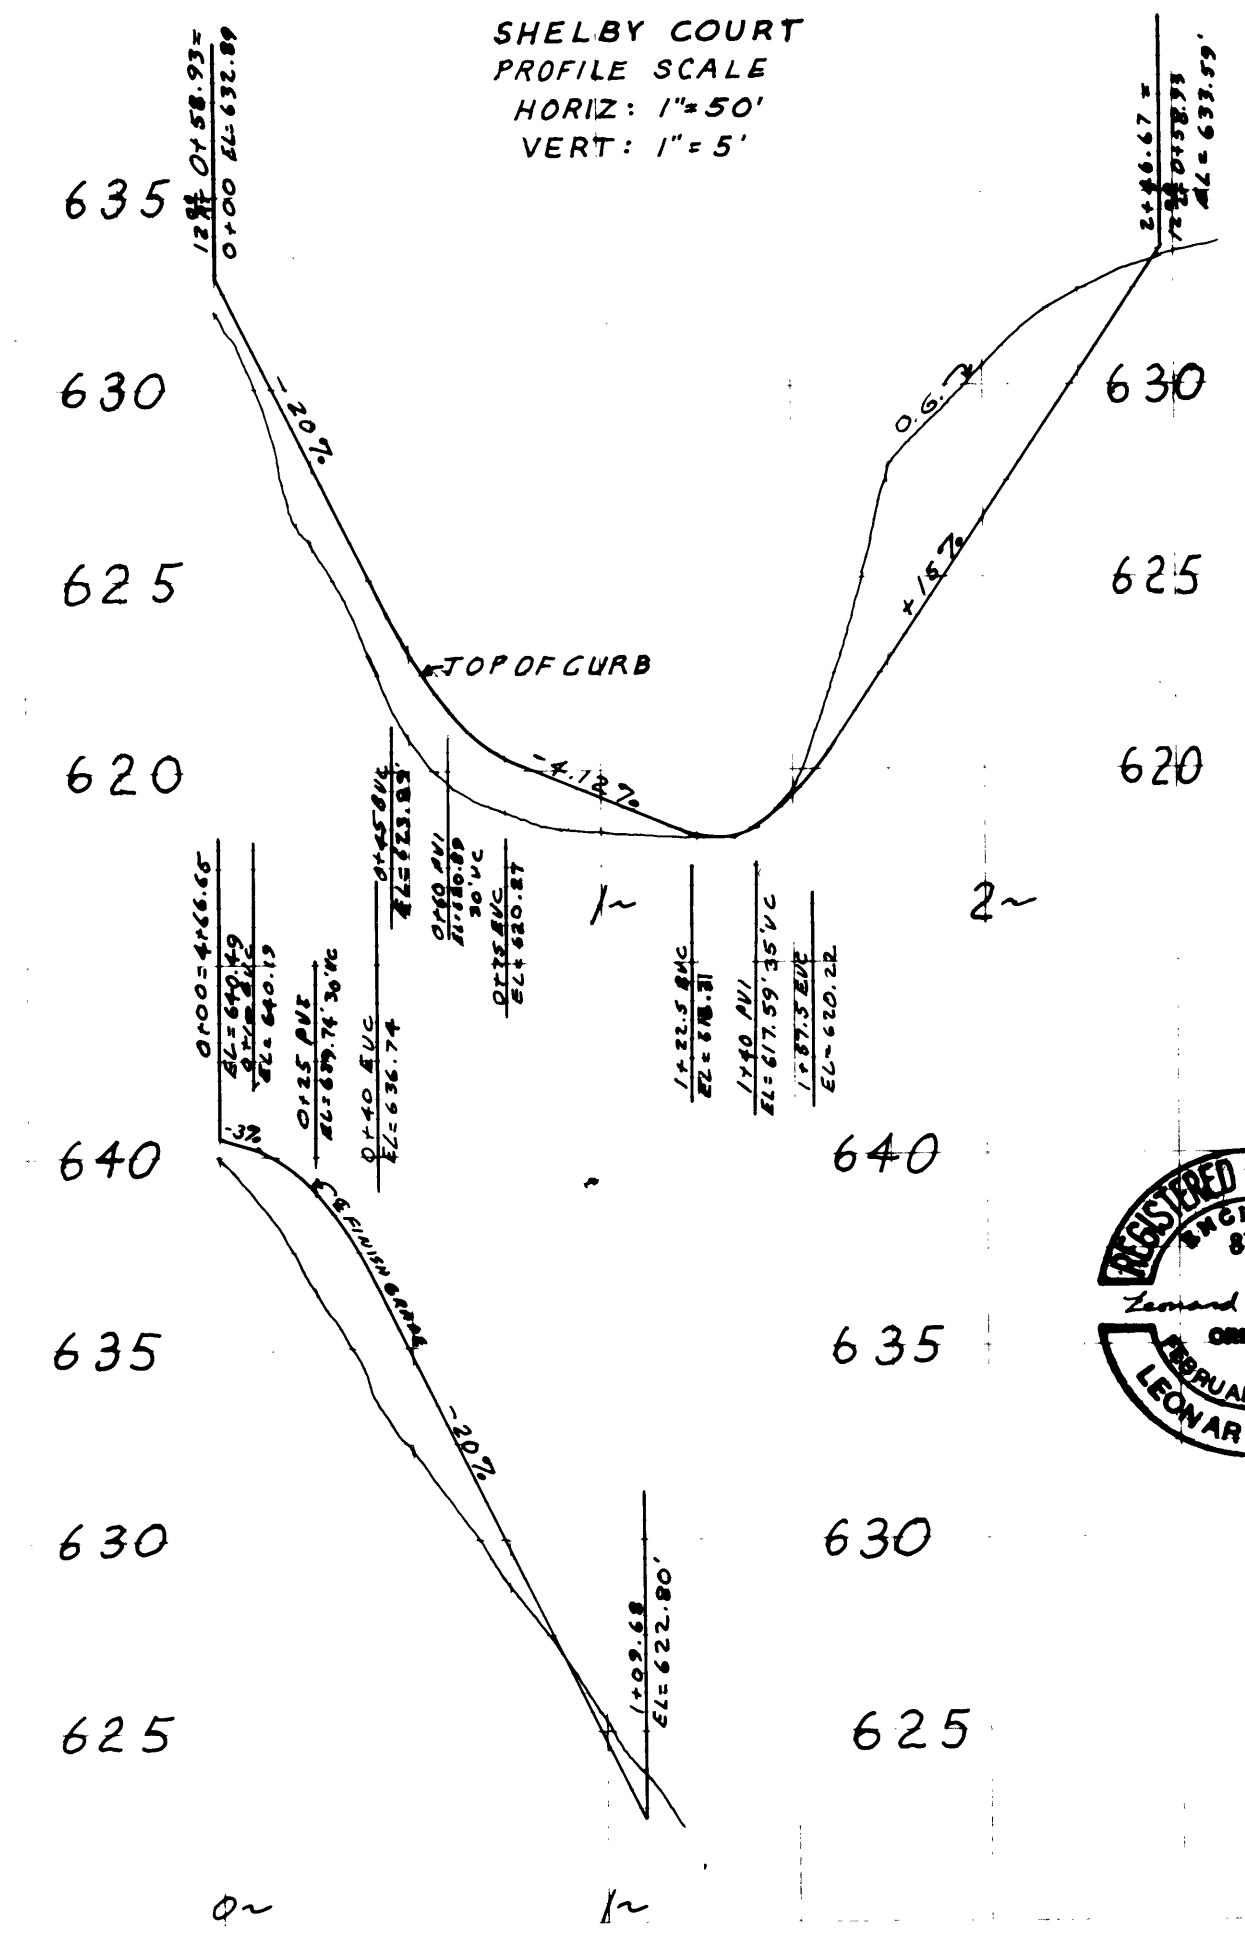

PROFILE SCALE
HORIZ: 1"=10'
VERT: 1"=5'

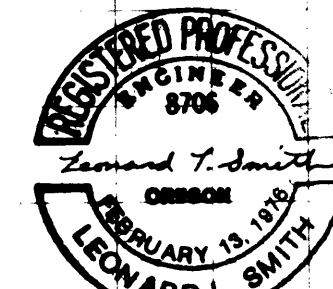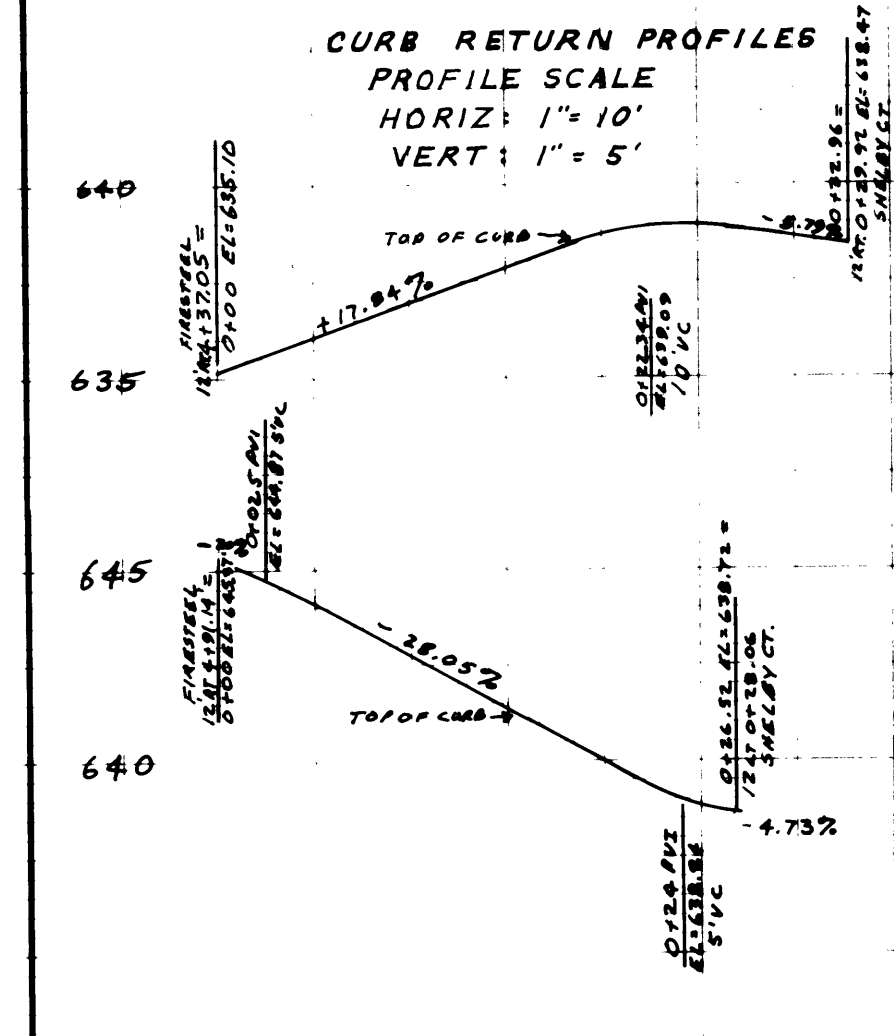

S&J ENGINEERING
901 S. BLAINE, NEWBERG, OR 97132
538-7688

MILLER OAKS SUB.
FIRESTEEL ST. AND SHELBY CT.
STREET AND STORM PLAN

GOLDEN WEST DEVELOPMENT
P.O. BOX 646, WILBUR, OR 97149, 672-6751

SHEET #2 OF 3

PROFILE

FIRESTEEL ST
SHELBY CT.

NOT CONSTRUCTED

DS-087