

R


HAS BEEN MOVED TO
Co. RD. # 402 FILE.

T



DRAWING

:

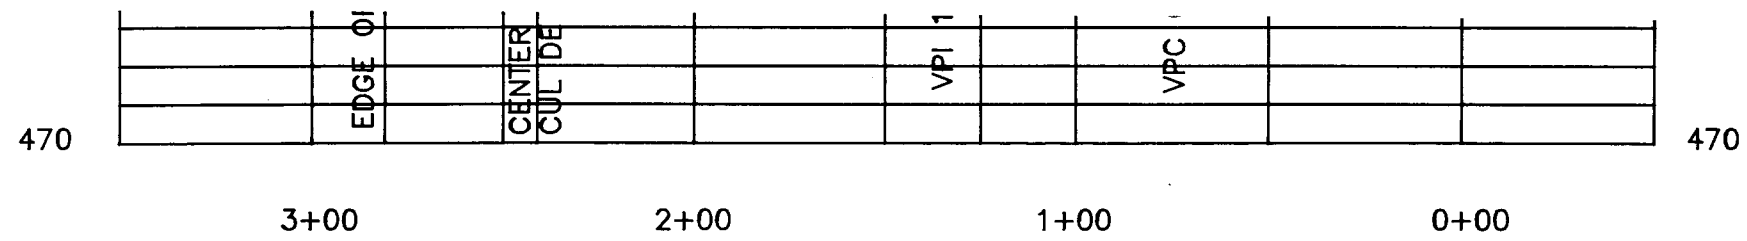

STREET PLAN
AND PROFILE

NOVEMBER 1997

SHEET
2 OF 4

Co. Rd. 402 MP 0.00 - 0.04

CO. RD. # 402

00000004 ~~D-5-102~~