

KEY MAP OREGON
 FOREST HIGHWAY SYSTEM
 FEDERAL AID HWY. SYSTEM

UNITED STATES DEPARTMENT OF AGRICULTURE
 BUREAU OF PUBLIC ROADS


DIST.	STATE	PROJECT NO.	SHEET TOTAL
1	OREG.	46-A2,B	112

PLANS FOR PROPOSED
 PROJ. NO. 46-A2-B-GRADING
CASCADE LAKES HIGHWAY
 ROUTE NO. 46-115.0 MILES-CLASS 3
 NORTH BDRY. CRATER LAKE PARK TO BEND
 FOREST HIGHWAY SYSTEM
 UMPQUA AND DESCHUTES NATIONAL FORESTS
 DOUGLAS, KLAMATH & DESCHUTES COUNTIES
OREGON

SCALES
 PLAN 1"=200'
 PROFILE-HORIZ. 1"=200' VERT. 1"=20'

INDEX TO SHEETS

SHEET NO.	DESCRIPTION	STATION - STATION
1	TITLE SHEET	
2	SUMMARY SHEET	
3	TYPICAL SECTION SHEET	
4	PLAN & PROFILE	251+44.4 281+00
5	"	281+00 311+00
6	"	311+00 341+00
7	"	341+00 371+00
8	"	371+00 401+00
9	"	401+00 431+00
10	"	431+00 445+80
11	DWG. NO. 2-100	STD PIPE CLEAR
12	"	7-89
	"	CONST. SIGNS

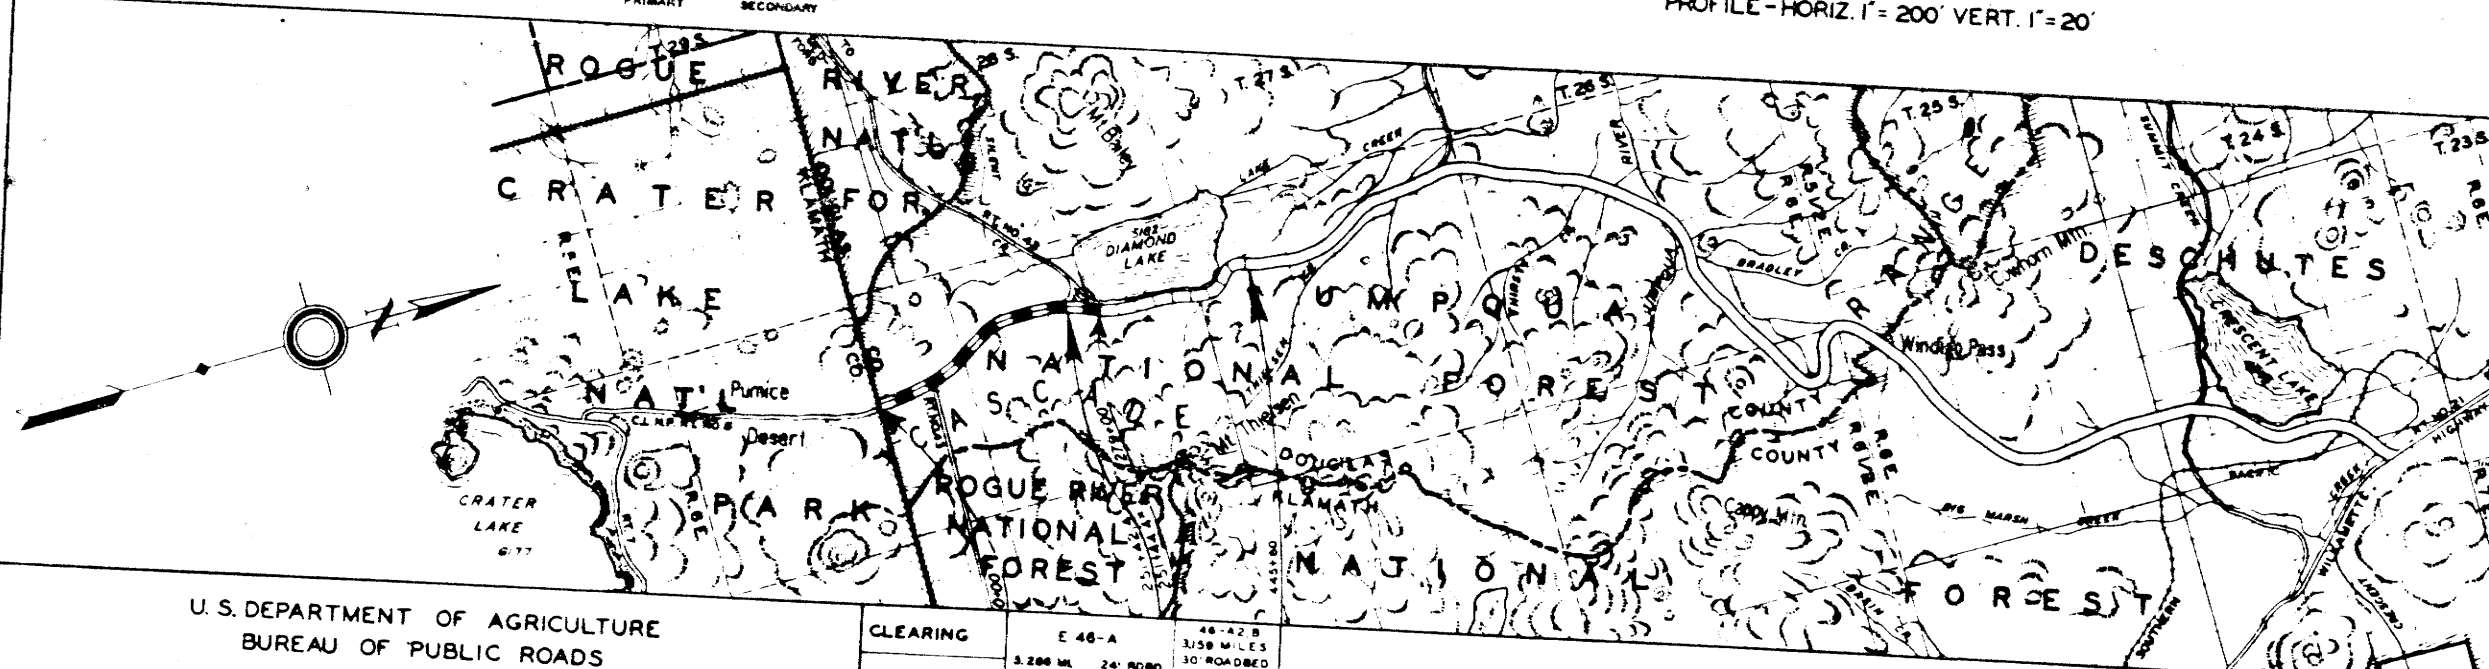

U.S. DEPARTMENT OF AGRICULTURE
 BUREAU OF PUBLIC ROADS
ROUTE MAP
 CASCADE LAKES HIGHWAY
 WILLAMETTE HWY. SOUTH - RT. NO. 46
 OREGON FOREST HIGHWAY SYSTEM

CLEARING	E 46-A	46-428	3,158 MILES
GRADING	3,286 MI. 24' ROAD	REG. 4-33-COMP. 10-33	1937
SURFACING	NR 46-A1	3,286 MI. 16' WIDTH	
BITUMINOUS SURFACING	8" BASE 2" TOP	1/2" MAT. PEN. TYPE	
RECONSTR.	REG. 4-34-COMP. 10-34		
GRADING	46-428	3,222 MI. 16' WIDE	

LEGEND
 APPROX. RT. ESTAB. RT. GRADED SUBC. RECON. SURFACED BIT. SURF. PAVED

Scale of Miles

COUNTY JURISDICTIONS WILL DO NOT REMOVE FROM OFF.

APPROVED
 District Engineer - Bureau of Public Roads - Dist No. 1
 Date 5/29/37
 Regional Forester - U. S. Forest Service - District No. 6
 Date 1937
 State Highway Engineer - State of Oregon
 Date 1937

ST138001

5/29/37 DISTRICT NO. 6 CO. RD. # 4