

COUNTY SURVEYORS FILE DRAWING
DO NOT REMOVE FROM OFFICE

M102-78A
CS 63/25

MINOR LAND PARTITION IN THE N.E. 1/4, SECTION 19, T.27S., R.5W., W.M., ROSEBURG, OREGON

PARTITIONER AND LEGAL OWNER OF RECORD:

N-R OLSON INVESTMENTS
P.O. BOX 2349
ROSEBURG, OREGON 97470

SURVEYOR:

ROBERT L. DOLAN
RT. 1 BOX 1820
SUTHERLIN, OREGON 97479

DATE: NOVEMBER 1986

SCALE: 1" = 50'

Legend: ○ = FD. 3/4" IRON ROD OR

AS NOTED

● = SET 5/8" x 30" IRON ROD

W/CAP (L.S. 103)

⊙ = PK NAIL W/TAG LS 1076

NUMBER OF LOTS: 3

WATER SUPPLY: CITY

SEWER SUPPLY: CITY

ZONE: MR-18

FILED

DEC 4 1986 TF

COUNTY SURVEYOR
DOUGLAS COUNTY, OREGON

STATE OF OREGON)
COUNTY OF DOUGLAS) SS

I, DORIS L. WADSWORTH, COUNTY CLERK
AND RECORDER OF CONVEYANCES, IN AND FOR
SAID COUNTY, DO HEREBY CERTIFY THAT THE
WITHIN INSTRUMENT WAS RECORDED THIS DAY:


1986 DEC -4 PM 3:25

DOUGLAS COUNTY CLERK

BY: Mary J. Deal
DEPUTY

NO. _____ FEE 2.00

DOUGLAS COUNTY OFFICIAL RECORDS

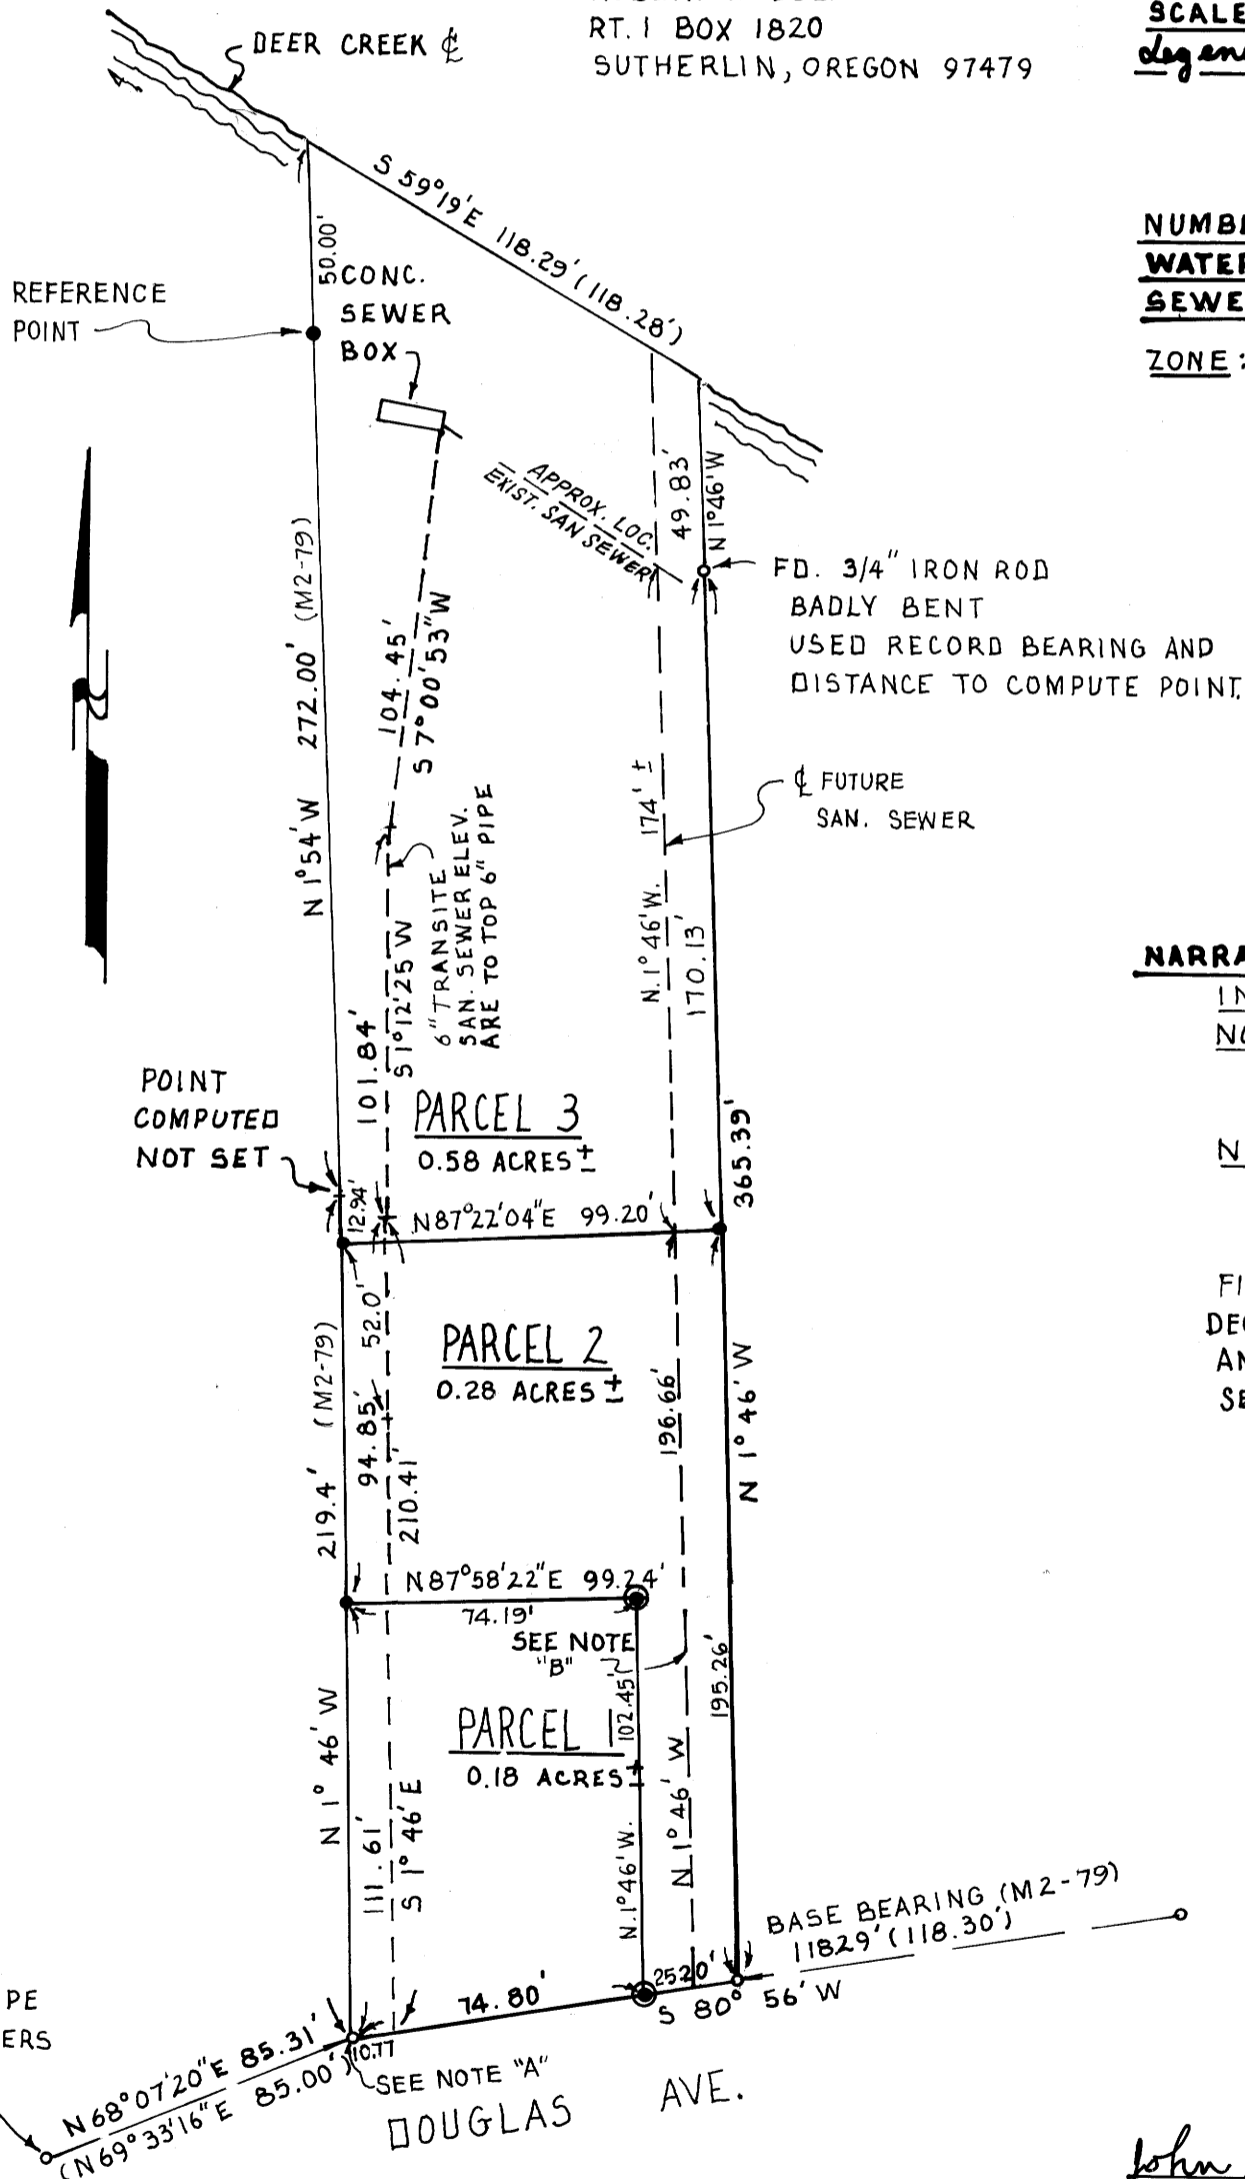

NARRATIVE: SURVEY TO MONUMENT PROPERTY CORNERS.

INSTRUMENTS: THEODOLITE DISTANCE-METER

NOTE "A" POINT COMPUTED FROM RECORD BEARINGS
AND DISTANCES FD. 1 1/2" PIPE BEARS N 4° 06' 42" W,
0.58 FT.

NOTE "B" THIS LINE IS THE CENTERLINE OF A 25.00 FT.
ROAD EASEMENT, A DRAINAGE EASEMENT AND A
PORTION OF A FUTURE SEWER EASEMENT.

FINAL PLAT APPROVAL IS GRANTED BASED ON THE PRELIMINARY
DECISION OF APRIL 10, 1985 DETAILED IN THE FINDINGS OF FACT
AND DECISION DOCUMENT (FILE NO. MLP-85-2).

SEE SEPARATE EXHIBIT A FILED AS CS 63/25

John K. Stuten 12-2-86
CITY OF ROSEBURG COMMUNITY DEVELOPEMENT DIRECTOR DATE

Chris S. Bergquist 12-1-86
CITY OF ROSEBURG
ASSOCIATE ENGINEER DATE

Robert L. Dolan 12-1-86
DEPUTY
COUNTY SURVEYOR DATE

REGISTERED
PROFESSIONAL
LAND SURVEYOR
ROBERT L. DOLAN
1076
OREGON
JULY 30, 1979

CS 63/25 SHEET 1 of 2
M102-78A

882-201 W
C.S. 63/25

MINOR LAND PARTITION IN THE N.E. 1/4 SECTION 19, T. 27 S., R. 5 W., W.M. ROSEBURG, OREGON

FILED

DEC 4 1978

COUNTY SURVEYOR
DOUGLAS COUNTY, ORE

PARCEL 1

A PARCEL OF LAND IN THE N.E. 1/4, SECTION 19, T. 27 S., R. 5 W., W.M., ROSEBURG, OREGON AND BEING MORE PARTICULARLY DESCRIBED AS FOLLOWS:

BEGINNING AT A POINT THAT BEARS N 68° 07' 20" E, 85.31 FT. FROM THE S.E. CORNER OF SPICERS SUBDIVISION, THENCE N 1° 46' W, 111.61 FT. TO A 5/8" IRON ROD, THENCE N 87° 58' 22" E, 74.19 FT. TO A PK NAIL, THENCE S 1° 46' E, 102.45 FT. TO A PK NAIL, THENCE S 80° 56' W, 74.80 FT. TO THE POINT OF BEGINNING AND CONTAINING 0.18 ACRES MORE OR LESS.

SUBJECT TO ROAD RIGHT-OF-WAYS AND EASEMENTS.

PARCEL 2

A PARCEL OF LAND IN THE N.E. 1/4, SECTION 19, T. 27 S., R. 5 W., W.M., ROSEBURG, OREGON AND BEING MORE PARTICULARLY DESCRIBED AS FOLLOWS:

BEGINNING AT A 5/8" IRON ROD THAT BEARS N 68° 07' 20" E, 85.31 FT. AND N 1° 46' W, 111.61 FT. FROM THE S.E. CORNER OF SPICERS SUBDIVISION, THENCE N 1° 46' W, 94.85 FT. TO A 5/8" IRON ROD, THENCE N 87° 22' 04" E, 99.20 FT. TO A 5/8" IRON ROD, THENCE S 1° 46' E, 195.26 FT. TO A 3/4" IRON ROD, THENCE S 80° 56' W, 25.20 FT. TO A PK NAIL, THENCE N 1° 46' W, 102.45 FT. TO A PK NAIL, THENCE S 87° 58' 22" W, 74.19 FT. TO THE POINT OF BEGINNING AND CONTAINING 0.28 ACRES MORE OR LESS.

SUBJECT TO ROAD RIGHT-OF-WAYS AND EASEMENTS.

PARCEL 3

A PARCEL OF LAND IN THE N.E. 1/4, SECTION 19, T. 27 S., R. 5 W., W.M. ROSEBURG, OREGON AND BEING MORE PARTICULARLY DESCRIBED AS FOLLOWS:

BEGINNING AT A 5/8" IRON ROD THAT BEARS N 68° 07' 20" E, 85.31 FT. AND N 1° 46' W, 206.46 FT. FROM THE S.E. CORNER OF SPICERS SUBDIVISION, THENCE N 1° 46' W, 12.94 FT. TO A POINT THENCE N 1° 54' W, 272.00 FT. TO A POINT IN THE CENTER OF DEER CREEK, THENCE UP THE CENTER OF DEER CREEK S 59° 19' E, 118.29 FT. TO A POINT, THENCE S 1° 46' E, 219.96 FT. TO A 5/8" IRON ROD, THENCE S 87° 22' 04" W, 99.20 FT. TO THE POINT OF BEGINNING AND CONTAINING 0.58 ACRES MORE OR LESS

ROADWAY ACCESS EASEMENT

PARCEL 2 GRANTS TO PARCEL 1 AND 3 AND INCLUDES A 25.00 FT. ROADWAY ACCESS EASEMENT THE CENTERLINE BEING MORE PARTICULARLY DESCRIBED AS FOLLOWS:

BEGINNING AT A POINT THAT BEARS N 68° 07' 20" E, 85.31 FT. AND N 80° 56' E, 87.40 FT. FROM THE S.E. CORNER OF SPICERS SUBDIVISION, THENCE N 1° 46' W, 196.66 FT.

FOR PARCELS 1, 2 AND 3

SUBJECT TO A FUTURE SANITARY SEWER LINE EASEMENT THE CENTERLINE BEING MORE PARTICULARLY DESCRIBED AS FOLLOWS:

BEGINNING AT A POINT THAT BEARS N 68° 07' 20" E, 85.31 FT. AND N 80° 56' E, 87.40 FT. FROM THE S.E. CORNER OF SPICERS SUBDIVISION, THENCE N 1° 46' W, 370.66 FT. MORE OR LESS TO AN EXISTING SANITARY SEWER LINE

SUBJECT TO A 10' WIDE SANITARY SEWER LINE EASEMENT THE CENTERLINE BEING MORE PARTICULARLY DESCRIBED AS FOLLOWS:

BEGINNING AT A POINT THAT BEARS N 68° 07' 20" E, 85.31 FT. AND N 80° 56' E, 10.77 FT., THENCE N 1° 46' W, 210.41 FT., THENCE N 1° 12' 25" E, 101.84 FT., THENCE N 7° 00' 53" E, 104.45 FT. TO A CONCRETE MANHOLE BOX.

CONDITIONS

PARCELS 1, 2 AND 3 WILL SHARE EQUALLY IN THE MAINTENANCE AND REPAIR OF THE ROAD ACCESS.

ANY EXTERIOR MODIFICATIONS OR CHANGES OF THE EXISTING DWELLINGS WILL BE AGREED UPON BY ALL OWNERS OF PARCELS 1, 2 AND THREE BEFORE THEY ARE MADE.

DRAINAGE EASEMENT GRANTED BY PARCEL 3 TO PARCELS 1 AND 2 AND BY PARCEL 2 TO PARCEL 1 THE CENTERLINE BEING MORE PARTICULARLY DESCRIBED AS FOLLOWS:

BEGINNING AT A POINT THAT BEARS N. 68° 07' 20" E., 85.31 FT. AND N. 80° 56' E., 87.40 FT. FROM THE S.E. CORNER OF SPICERS SUBDIVISION, THENCE N. 1° 46' W., 196.66 FT. FOR PARCEL 2 TO I THENCE N 1° 46' W 230 FT. MORE OR LESS TO DEER CREEK FOR PARCEL 3 TO 1 AND 2.

PARCELS 1, 2 AND 3 SUBJECT TO ASSIGNMENT OF RIGHT OF WAY GRANTED TO THE OREGON WATER COMPANY AS RECORDED IN DOUGLAS COUNTY DEED RECORDS NO 312364.

REGISTERED
PROFESSIONAL
LAND SURVEYOR

OREGON
JULY 30, 1978
ROBERT L. DOLAN
1078

Sp. 9-18-1948

EXHIBIT A
BEFORE THE COMMUNITY DEVELOPMENT DIRECTOR
OF THE CITY OF ROSEBURG

FILED

DEC 4 1986

COUNTY SURVEYOR
DOUGLAS COUNTY, ORE.

IN THE MATTER OF application of N-R)
OLSON INVESTMENTS for a Minor Land)
Partition of 1.02 acres into 3 lots,)
for that property located at 1770,)
1772, 1774, 1776, 1778, and 1780)
S.E. Douglas Avenue, Tax Lot 3800,)
Township 27 South, Range 5 West,)
Section 19AB, W.M.)

FINDINGS OF FACT AND DECISION

FILE NO. MLP-85-2

1. This matter comes before the Community Development Director for administrative decision pursuant to Section 2.060 of Roseburg Land Use and Development Ordinance No. 2363.
2. Notification of the proposed Minor Land Partition was sent to record owners of property on January 30, 1985. Notices of the request were posted in the vicinity of the subject property on February 4, 1985.
3. No letters of remonstrance or any other correspondence were received regarding the Minor Land Partition application.
4. The Director takes official notice of the Roseburg Urban Area Comprehensive Plan adopted in Ordinance No. 2345, and of Roseburg Land Use and Development Ordinance No. 2363, as both may have been amended.
5. The subject property consists of a rectangularly shaped parcel sloping gently toward Deer Creek to the north. The property contains 1.02 acres with 100 feet of frontage on S.E. Douglas Avenue. Access to all three existing duplexes is via a private drive along the east property line. Access easement rights need to be granted to Parcel 1 and Parcel 3 by Parcel 2.

Sanitary sewer is provided by a single private building sewer line along the rear (west side) of the units.

The Roseburg Urban Sanitary Authority will require at owner's expense, a separate building sewer to each individual duplex, or a main extension and easement to serve said duplexes.

Water service is provided in front (the east side) of the buildings.

The subject property is zoned MR-18 (Medium Density Multi-Family).

EXHIBIT A


6. S.E. Douglas Avenue adjacent to the subject property has an existing right-of-way width of 60 feet with curb and gutter along the frontage.
7. Drainage of the subject property is north to Deer Creek. Drainage easements, or drainage releases, need to be granted by Parcel 3 to Parcel 1, Parcel 2, and by Parcel 2 to Parcel 1.
8. Minor Land Partitions are reviewed for preliminary approval pursuant to Chapter 4 of Roseburg Land Use and Development Ordinance No. 2363, which requires that certain development standards be met, and that development be consistent with the purposes of the Ordinance and the Comprehensive Plan, adopted in Ordinance No. 2345.
9. The applicant is proposing to partition one parcel into 3 lots so each existing duplex is on a separate lot. Each lot would use the existing central driveway for access via access easements.
10. The three proposed lots meet the size and frontage requirements as stated in Section 4.300 and Section 3.10.150 by virtue of each lot being greater than 6000 square feet.
11. Sufficient right-of-way exists on S.E. Douglas Avenue adjacent to the subject property, therefore no dedication of property is required.

DECISION

In light of the exhibits received and the findings and conclusions, preliminary approval of the Minor Land Partition is hereby GRANTED, subject to the following conditions:

1. Granting access easement rights to Parcel 1 and Parcel 3 by Parcel 2.
2. At owners expense, provide a separate building sewer to each individual duplex with easements, or a main extension and easement to serve said duplexes. All work shall include obtaining appropriate permits and approval from the Roseburg Urban Sanitary Authority.
3. Drainage easements or drainage releases need to be granted by Parcel 3 to Parcel 1 and Parcel 2, and by Parcel 2 to Parcel 1.

DATED THIS 10 DAY OF APRIL, 1985.


PETER T. DONAHUE
Community Development Director