

# DOUGLAS COUNTY OREGON

## PLANS FOR PROPOSED PROJECT


### GRADING & SURFACING

# ROSEBURG MELROSE UMPQUA

## COUNTY ROAD NO.13


### SEPT. 1970

FILED  
 9/11/70  
 COUNTY ENGINEER  
 DOUGLAS COUNTY, OREGON

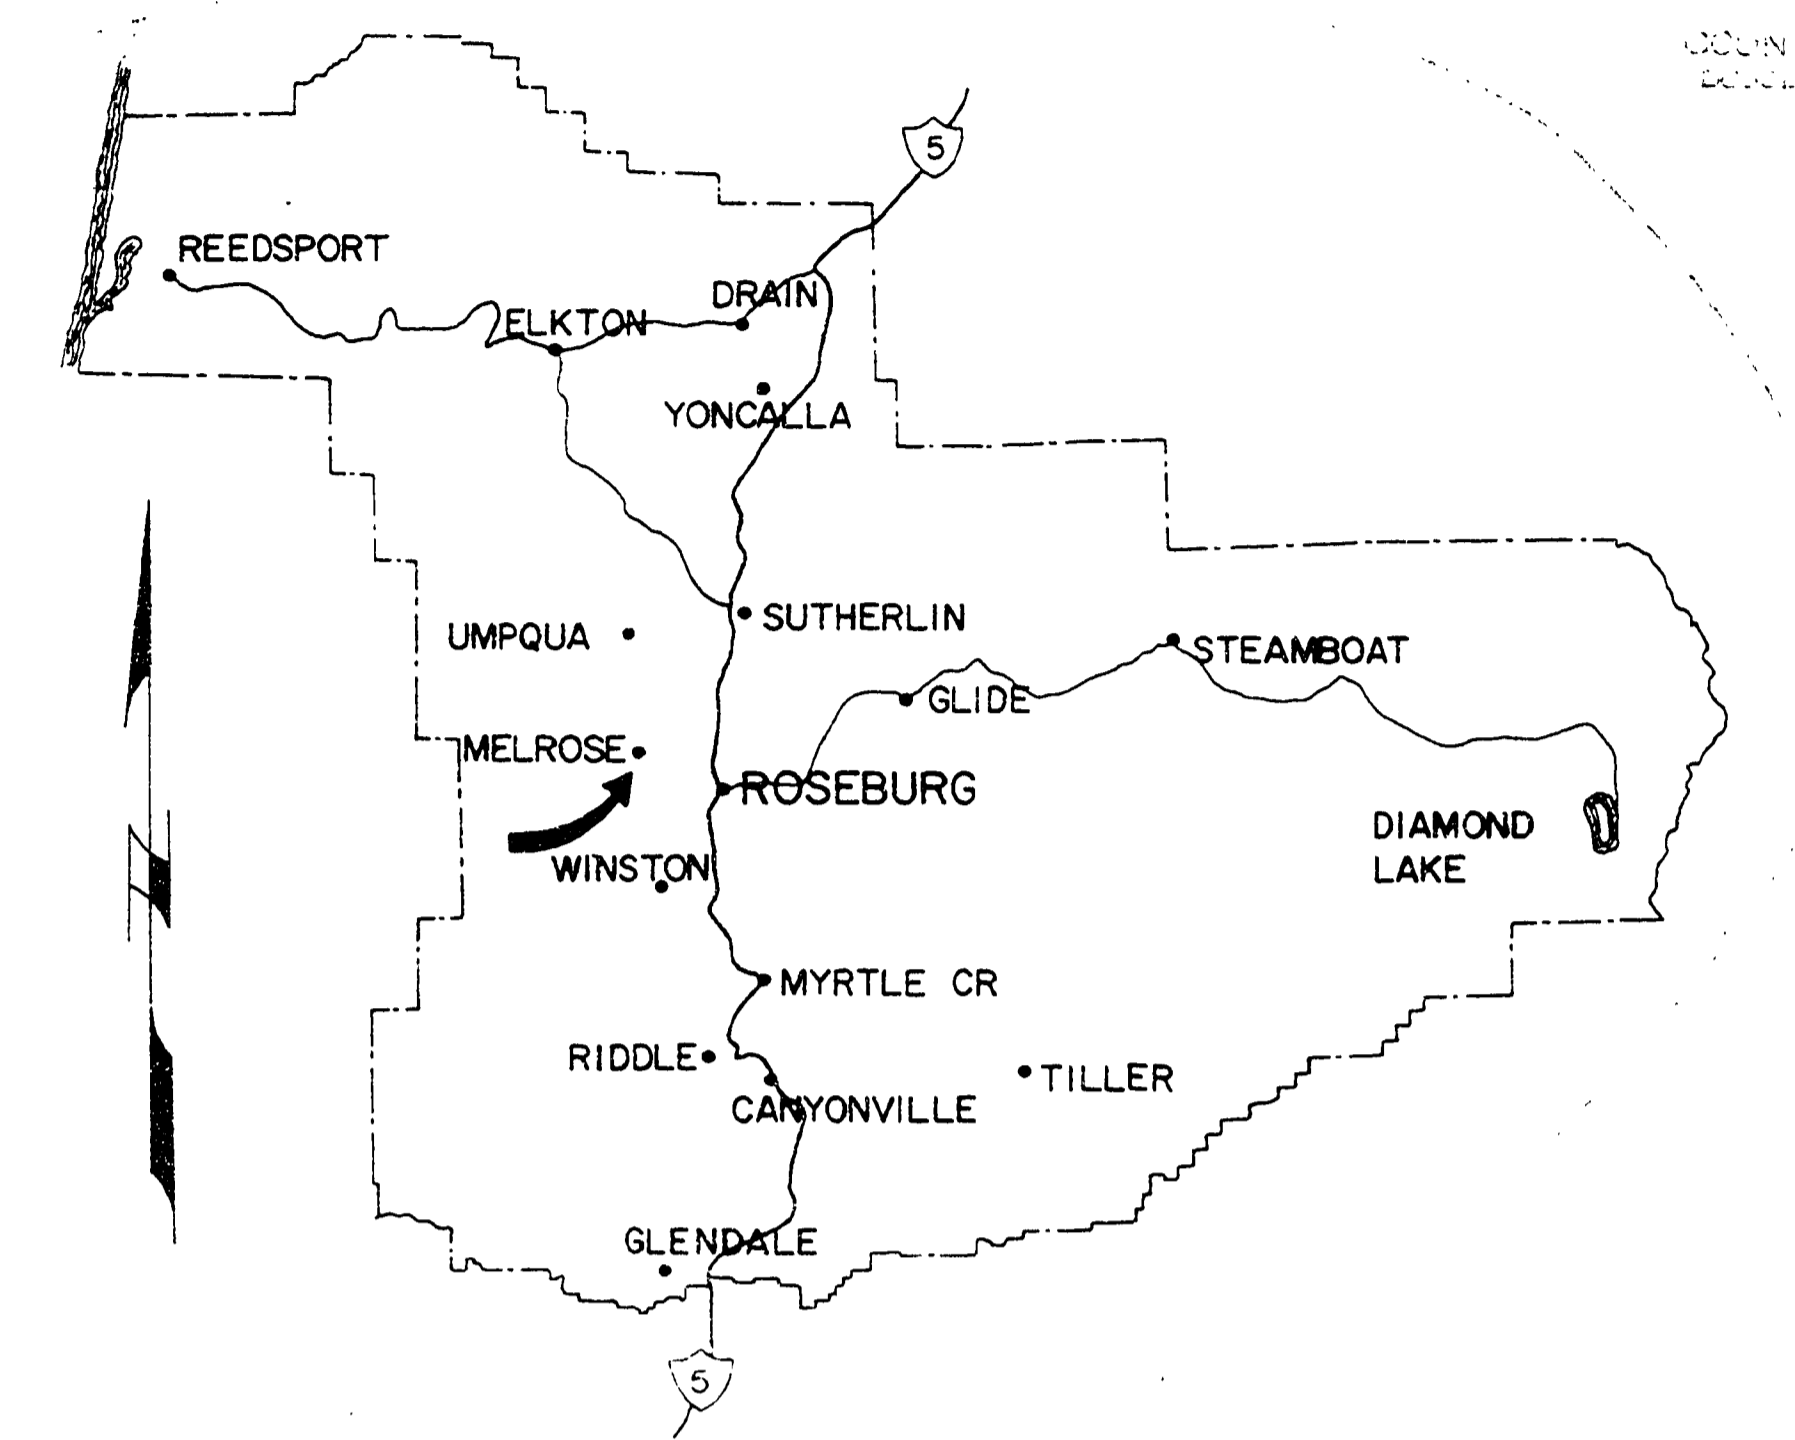

T26S

ROSEBURG MELROSE UMPQUA  
 LENGTH OF PROJECT 2.14 MILES

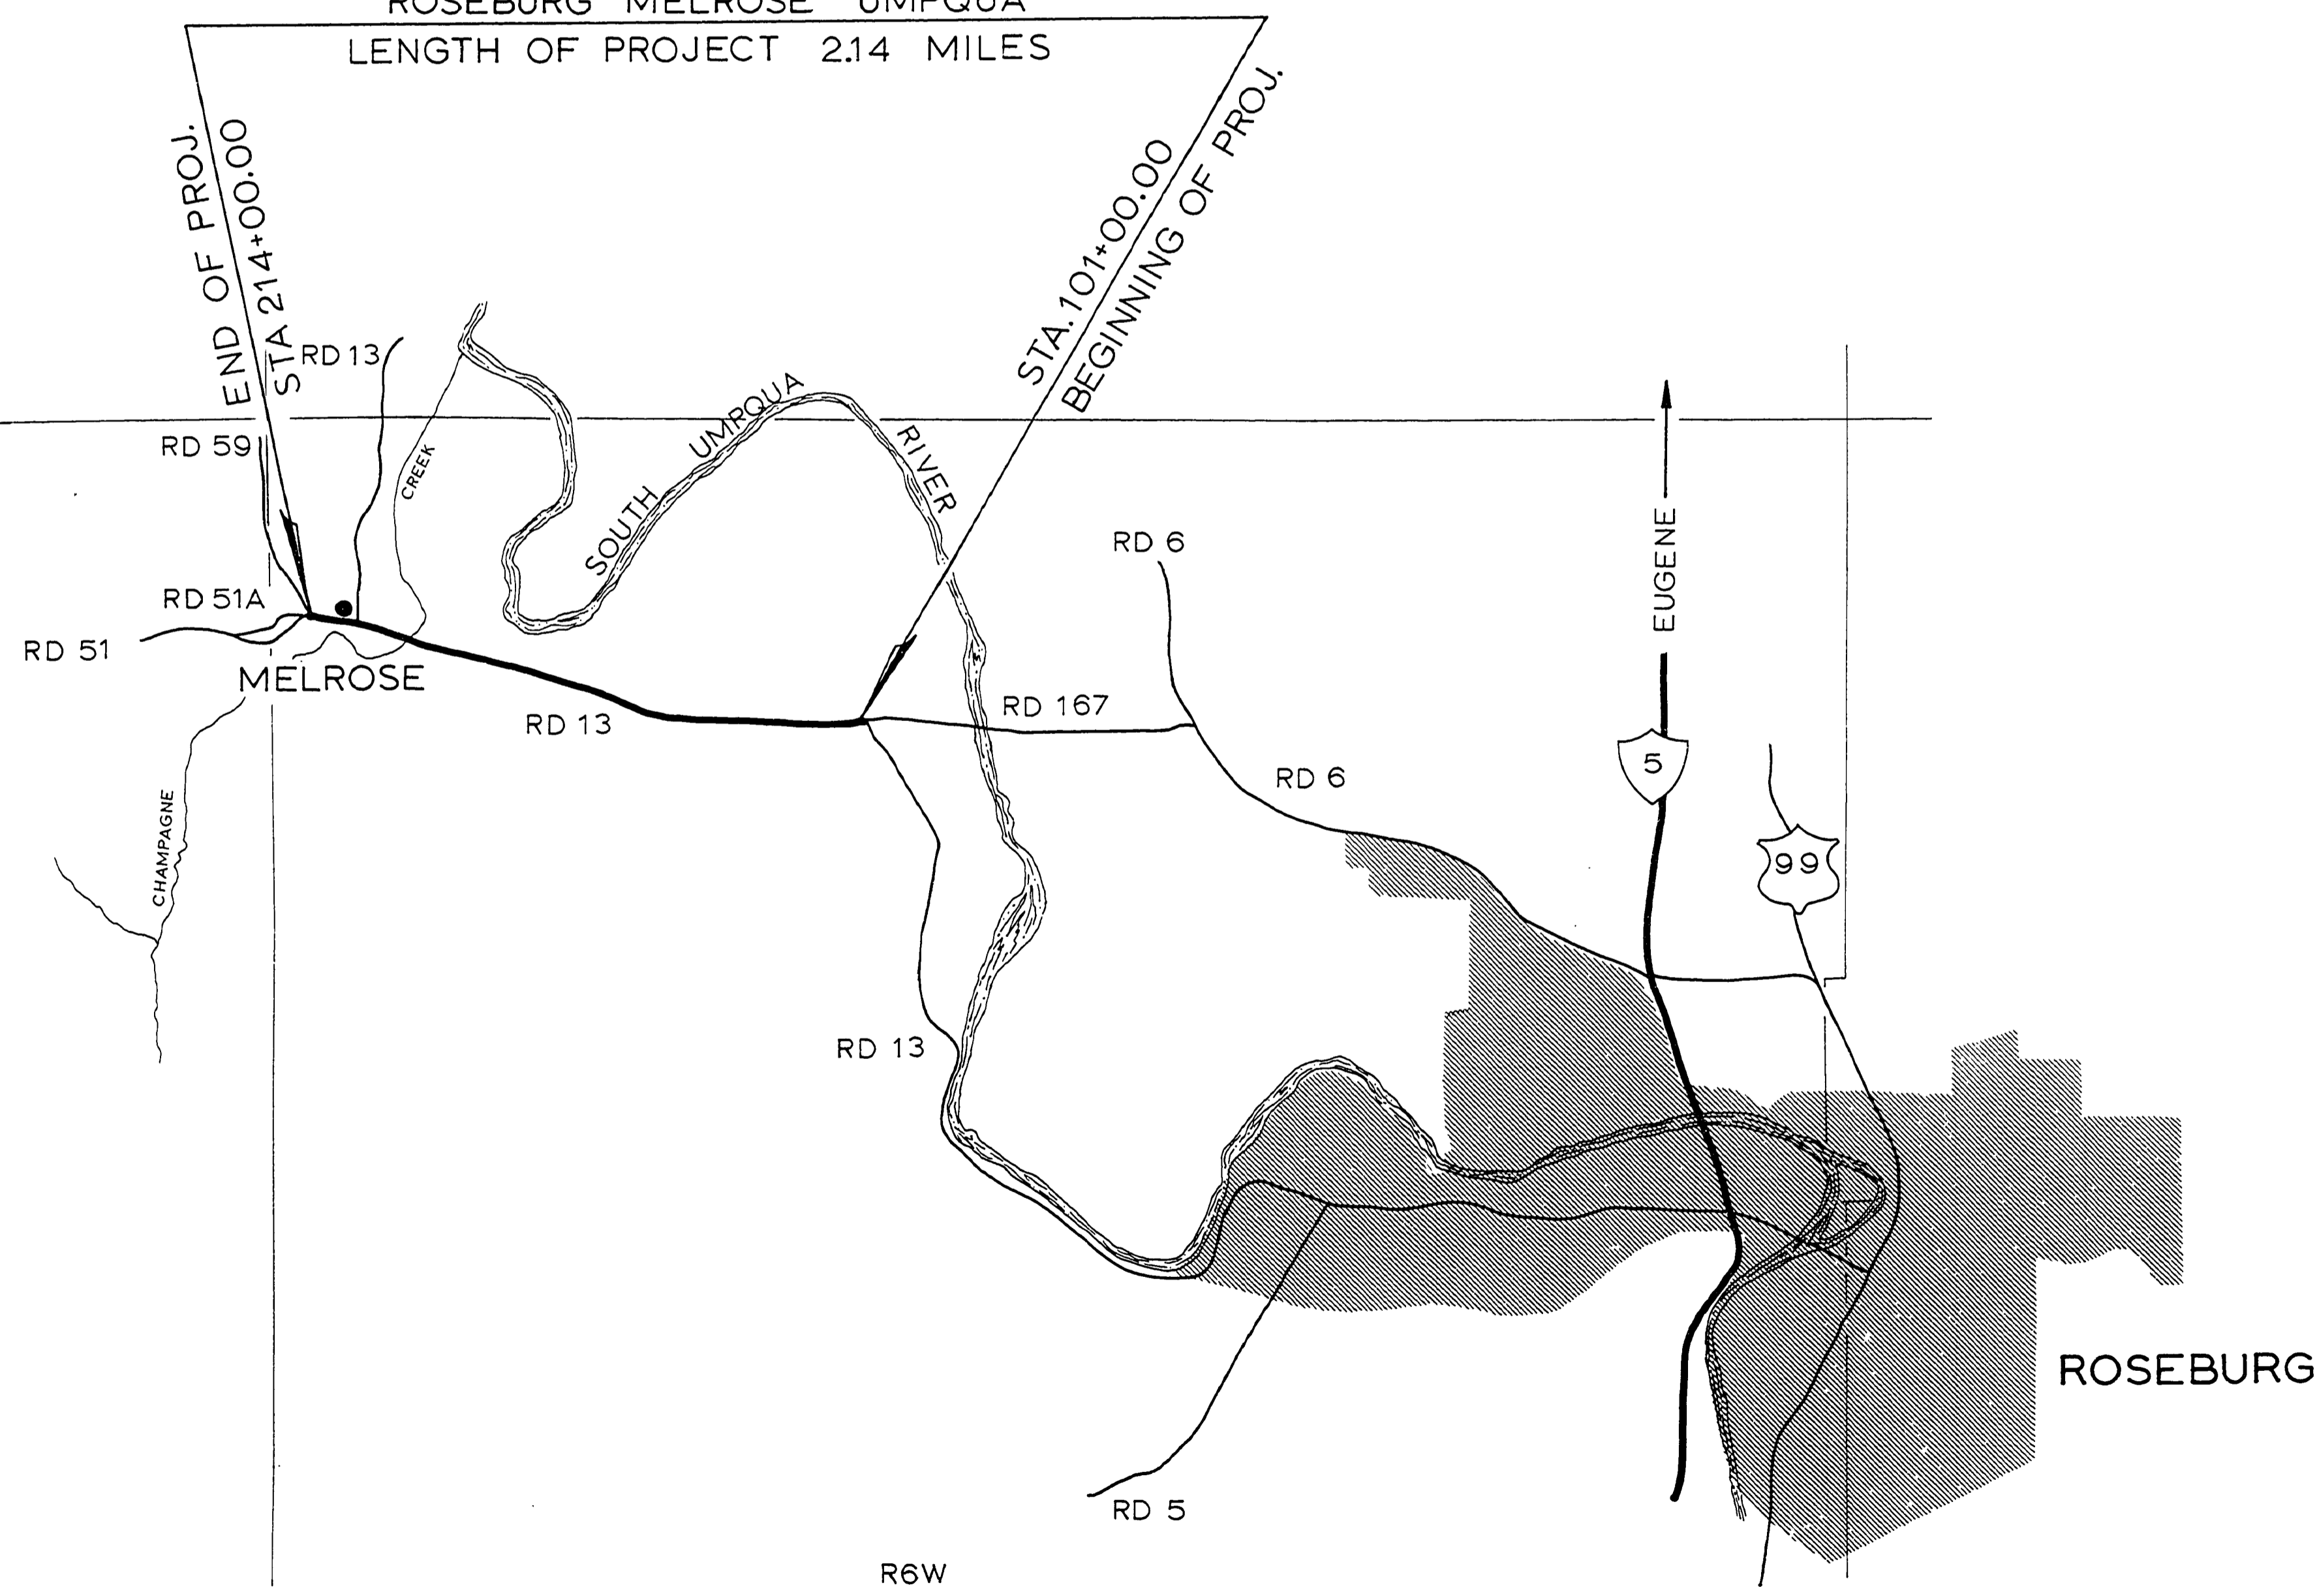

T27S

#### INDEX OF DRAWINGS

SHEET NUMBER	
1	TITLE SHEET
2	QUANTITY SUMMARY
3	TYPICAL SECTIONS
4 & 5	PIPE LIST
6,7,8 & 9	ROAD PLANS
10	BRIDGE PLANS
STANDARD DRAWINGS	
2,3,4 & 9	
TOTAL OF 14 SHEETS	



DOUGLAS COUNTY ROAD DEPT.  
 ROSEBURG, MELROSE, UMPQUA\*13  
 DATE: SEPT. 1970 SHT 1  
 GEORGE E. GRUBB COUNTY ENG.

0599079C