




1975
 DRAWING 68
 COUNTY ROAD 42
 MYRTLE CR.

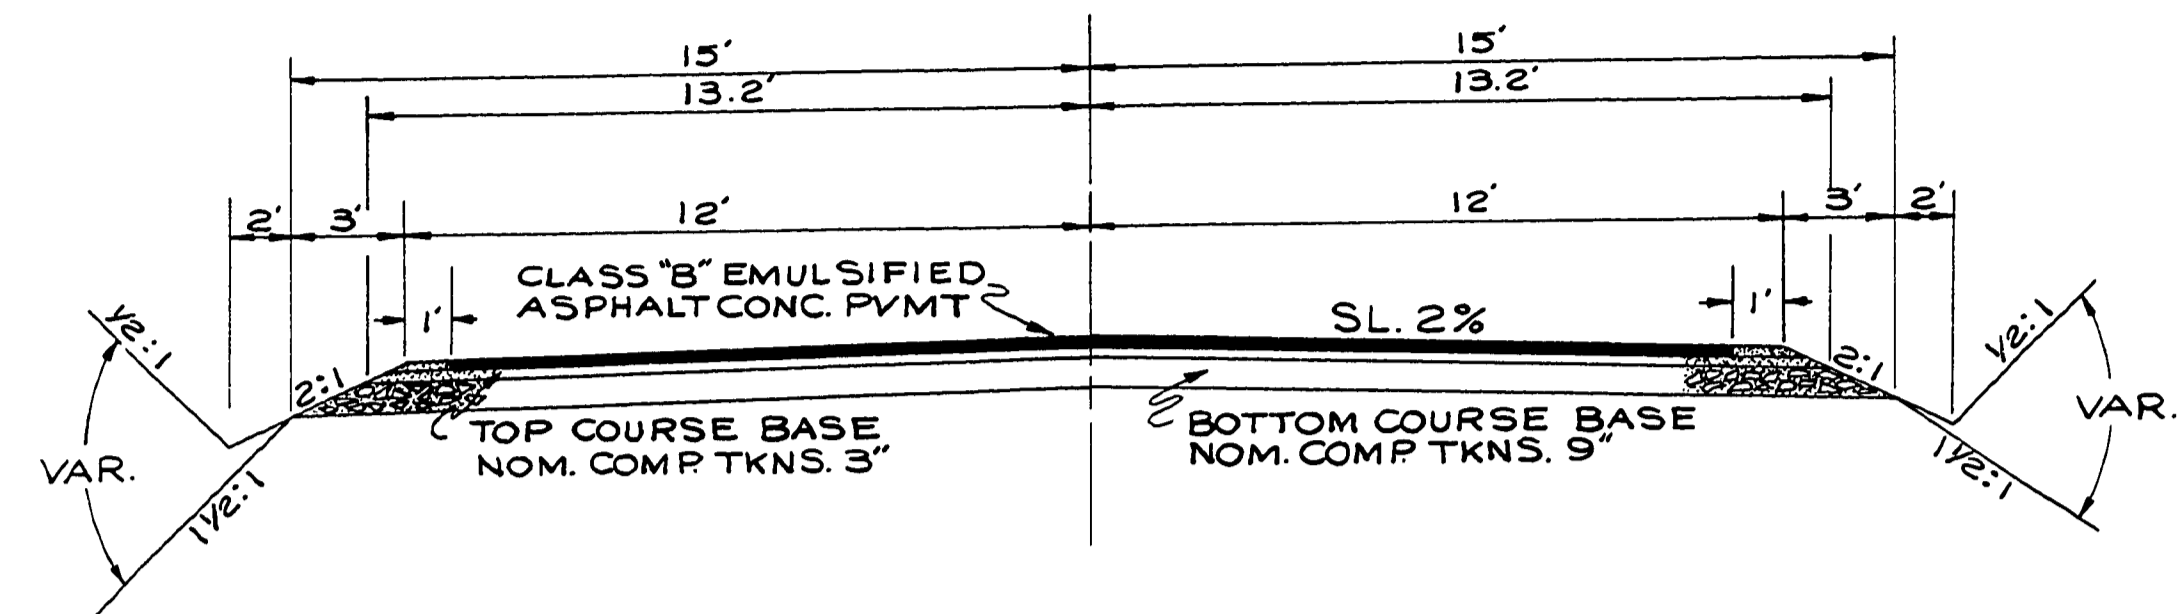

TYPICAL SECTION
 STA. L² 29+20.08 TO L-64+65

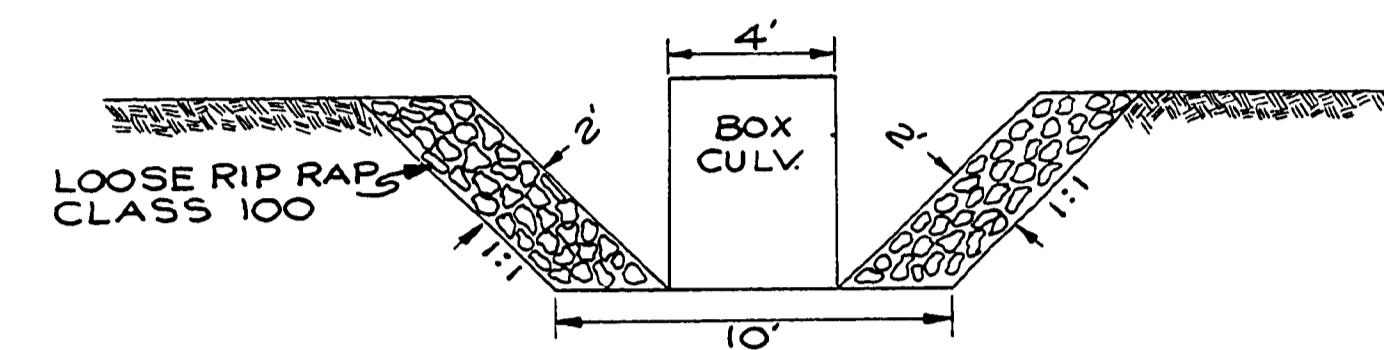


BOX CULVERT OUTLET CHANNEL
 STA. L² 27+28

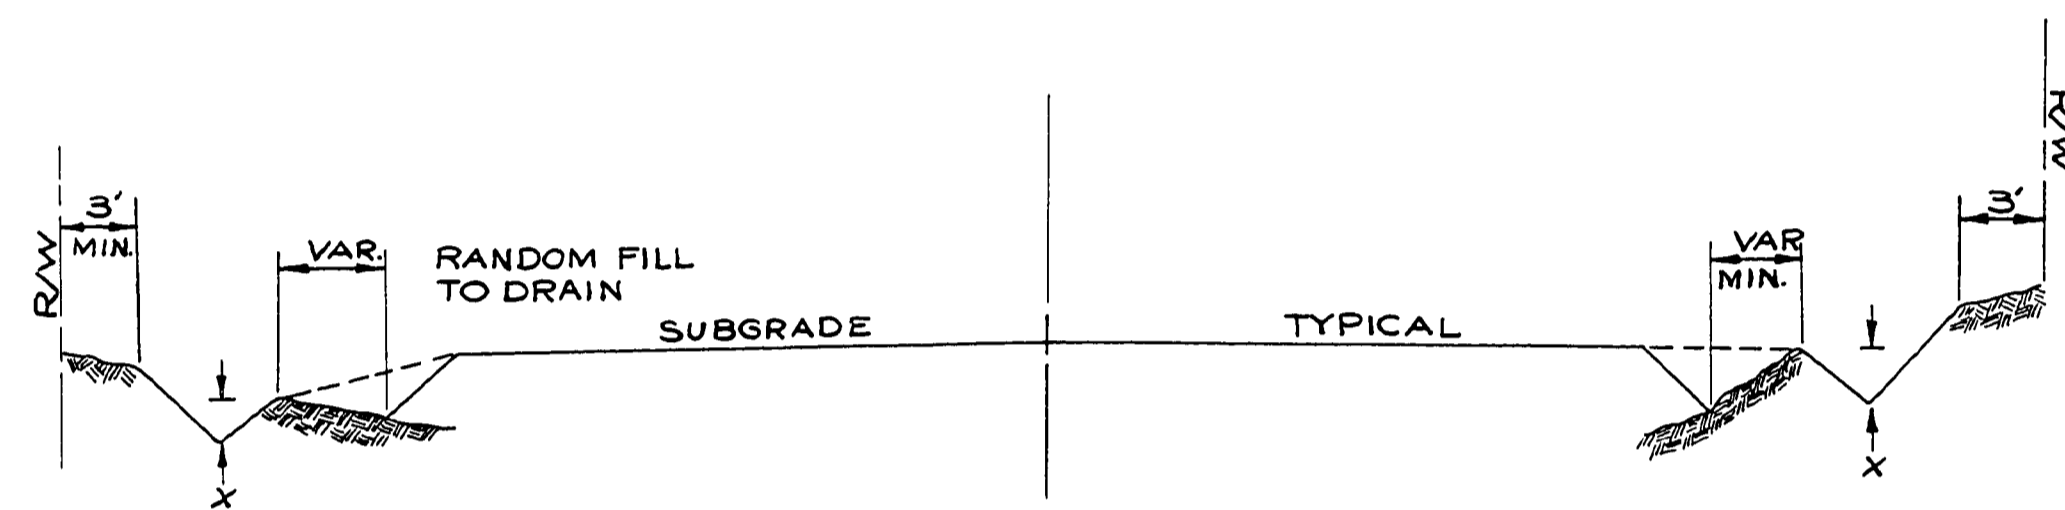

VARIABLE DITCH IN EMB. AREA
 X = VARIABLE
 1² TO 3²


STA. L-39+50 TO STA. L-40+50 STA. L-47+00 TO STA. L-49+50
 L-54+20 L-64+00

NOTE: THE ABOVE STATION WEST OF COVERED BRIDGE

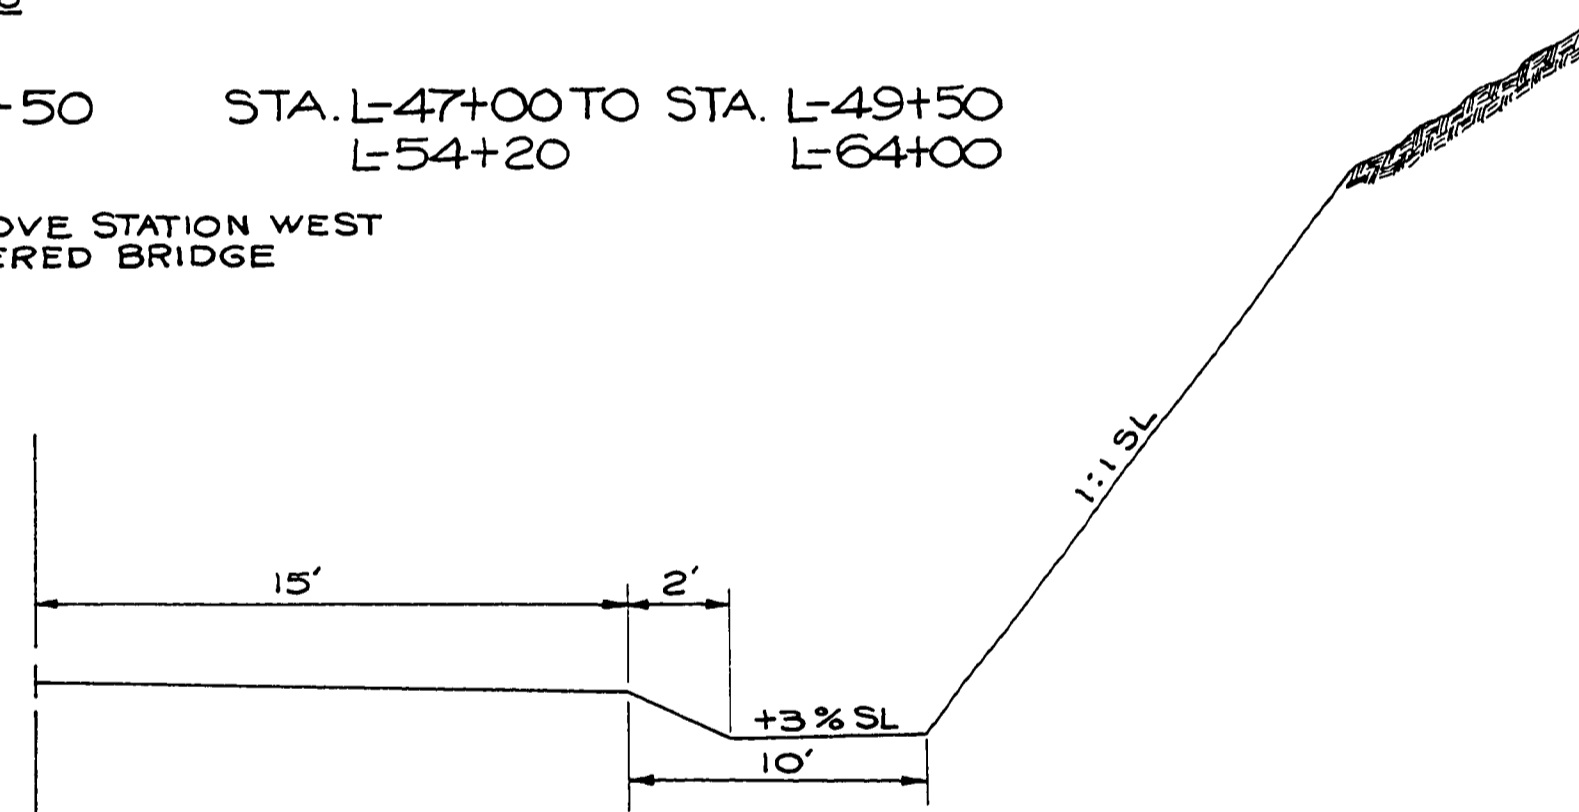

TYPICAL FALLOUT SECTION

STA. L² 53+50 TO STA. L-55+50
 L-59+50 L-61+25

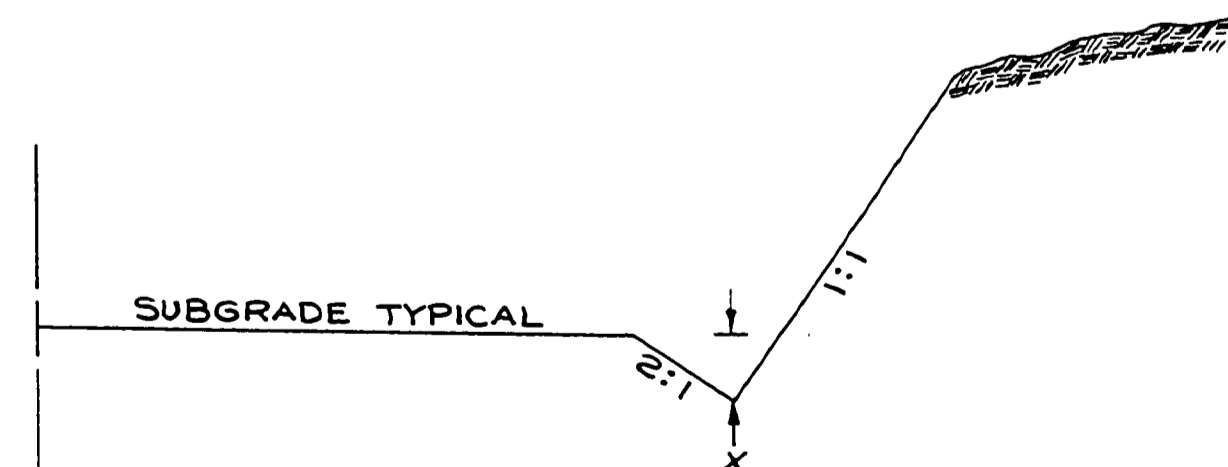

VARIABLE DITCH IN EXC. AREA
 X = VARIABLE
 1² TO 2²

STA. L² 33+50 TO STA. L² 35+50
 L-57+00 L-58+50

NOTE: THE ABOVE STATION EAST OF COVERED BRIDGE

DOUGLAS COUNTY
 PUBLIC WORKS DEPARTMENT
 MYRTLE CR.- DAYS CR. RD.42
 1975 SHT. 3 of 11
 GEORGE E. GRUBB, DIRECTOR

0000TYPI