



DOUGLAS COUNTY ORE.
 PLANS FOR PROPOSED PROJ.
 GUARD RAIL
 SMITH RIVER ROAD NO. 48
 MARCH 1968

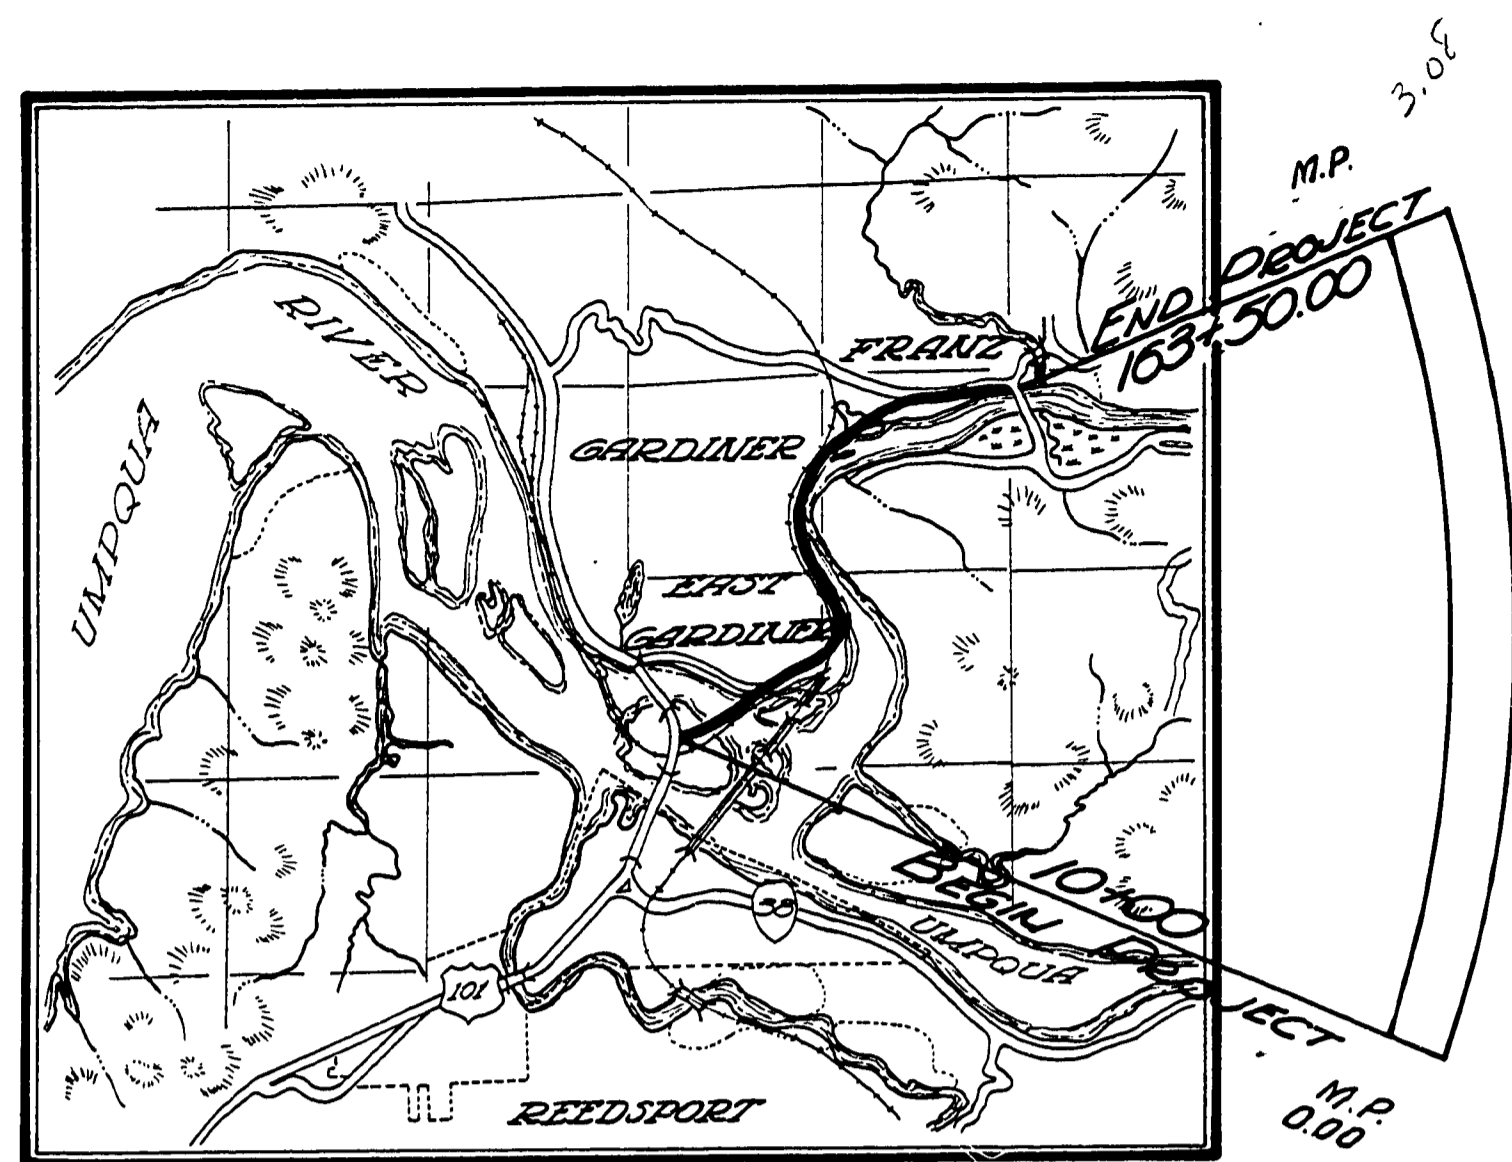

QUANTITY SUMMARY				
ITEM	UNIT	QUANTITY	ALLOWANCE	QUAN. ALL.
1. GUARD RAIL	LIN. FT.	8,725	775	9,500
2. RAIL END PIECES	EACH	18	2	20
3. GUARD RAIL BLOCKS	EACH	734	66	800

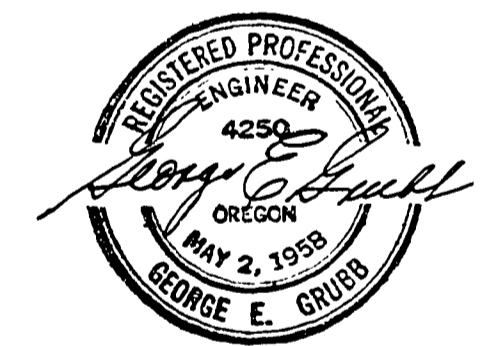

APPROVED H.N. HOOVER
 MARCH 1968