


THIS MAP WAS PREPARED FOR
ASSESSMENT PURPOSE ONLY.

SECTION 34 T.20S. R.12W. W.M.
DOUGLAS COUNTY

20 12 34

1" = 400'

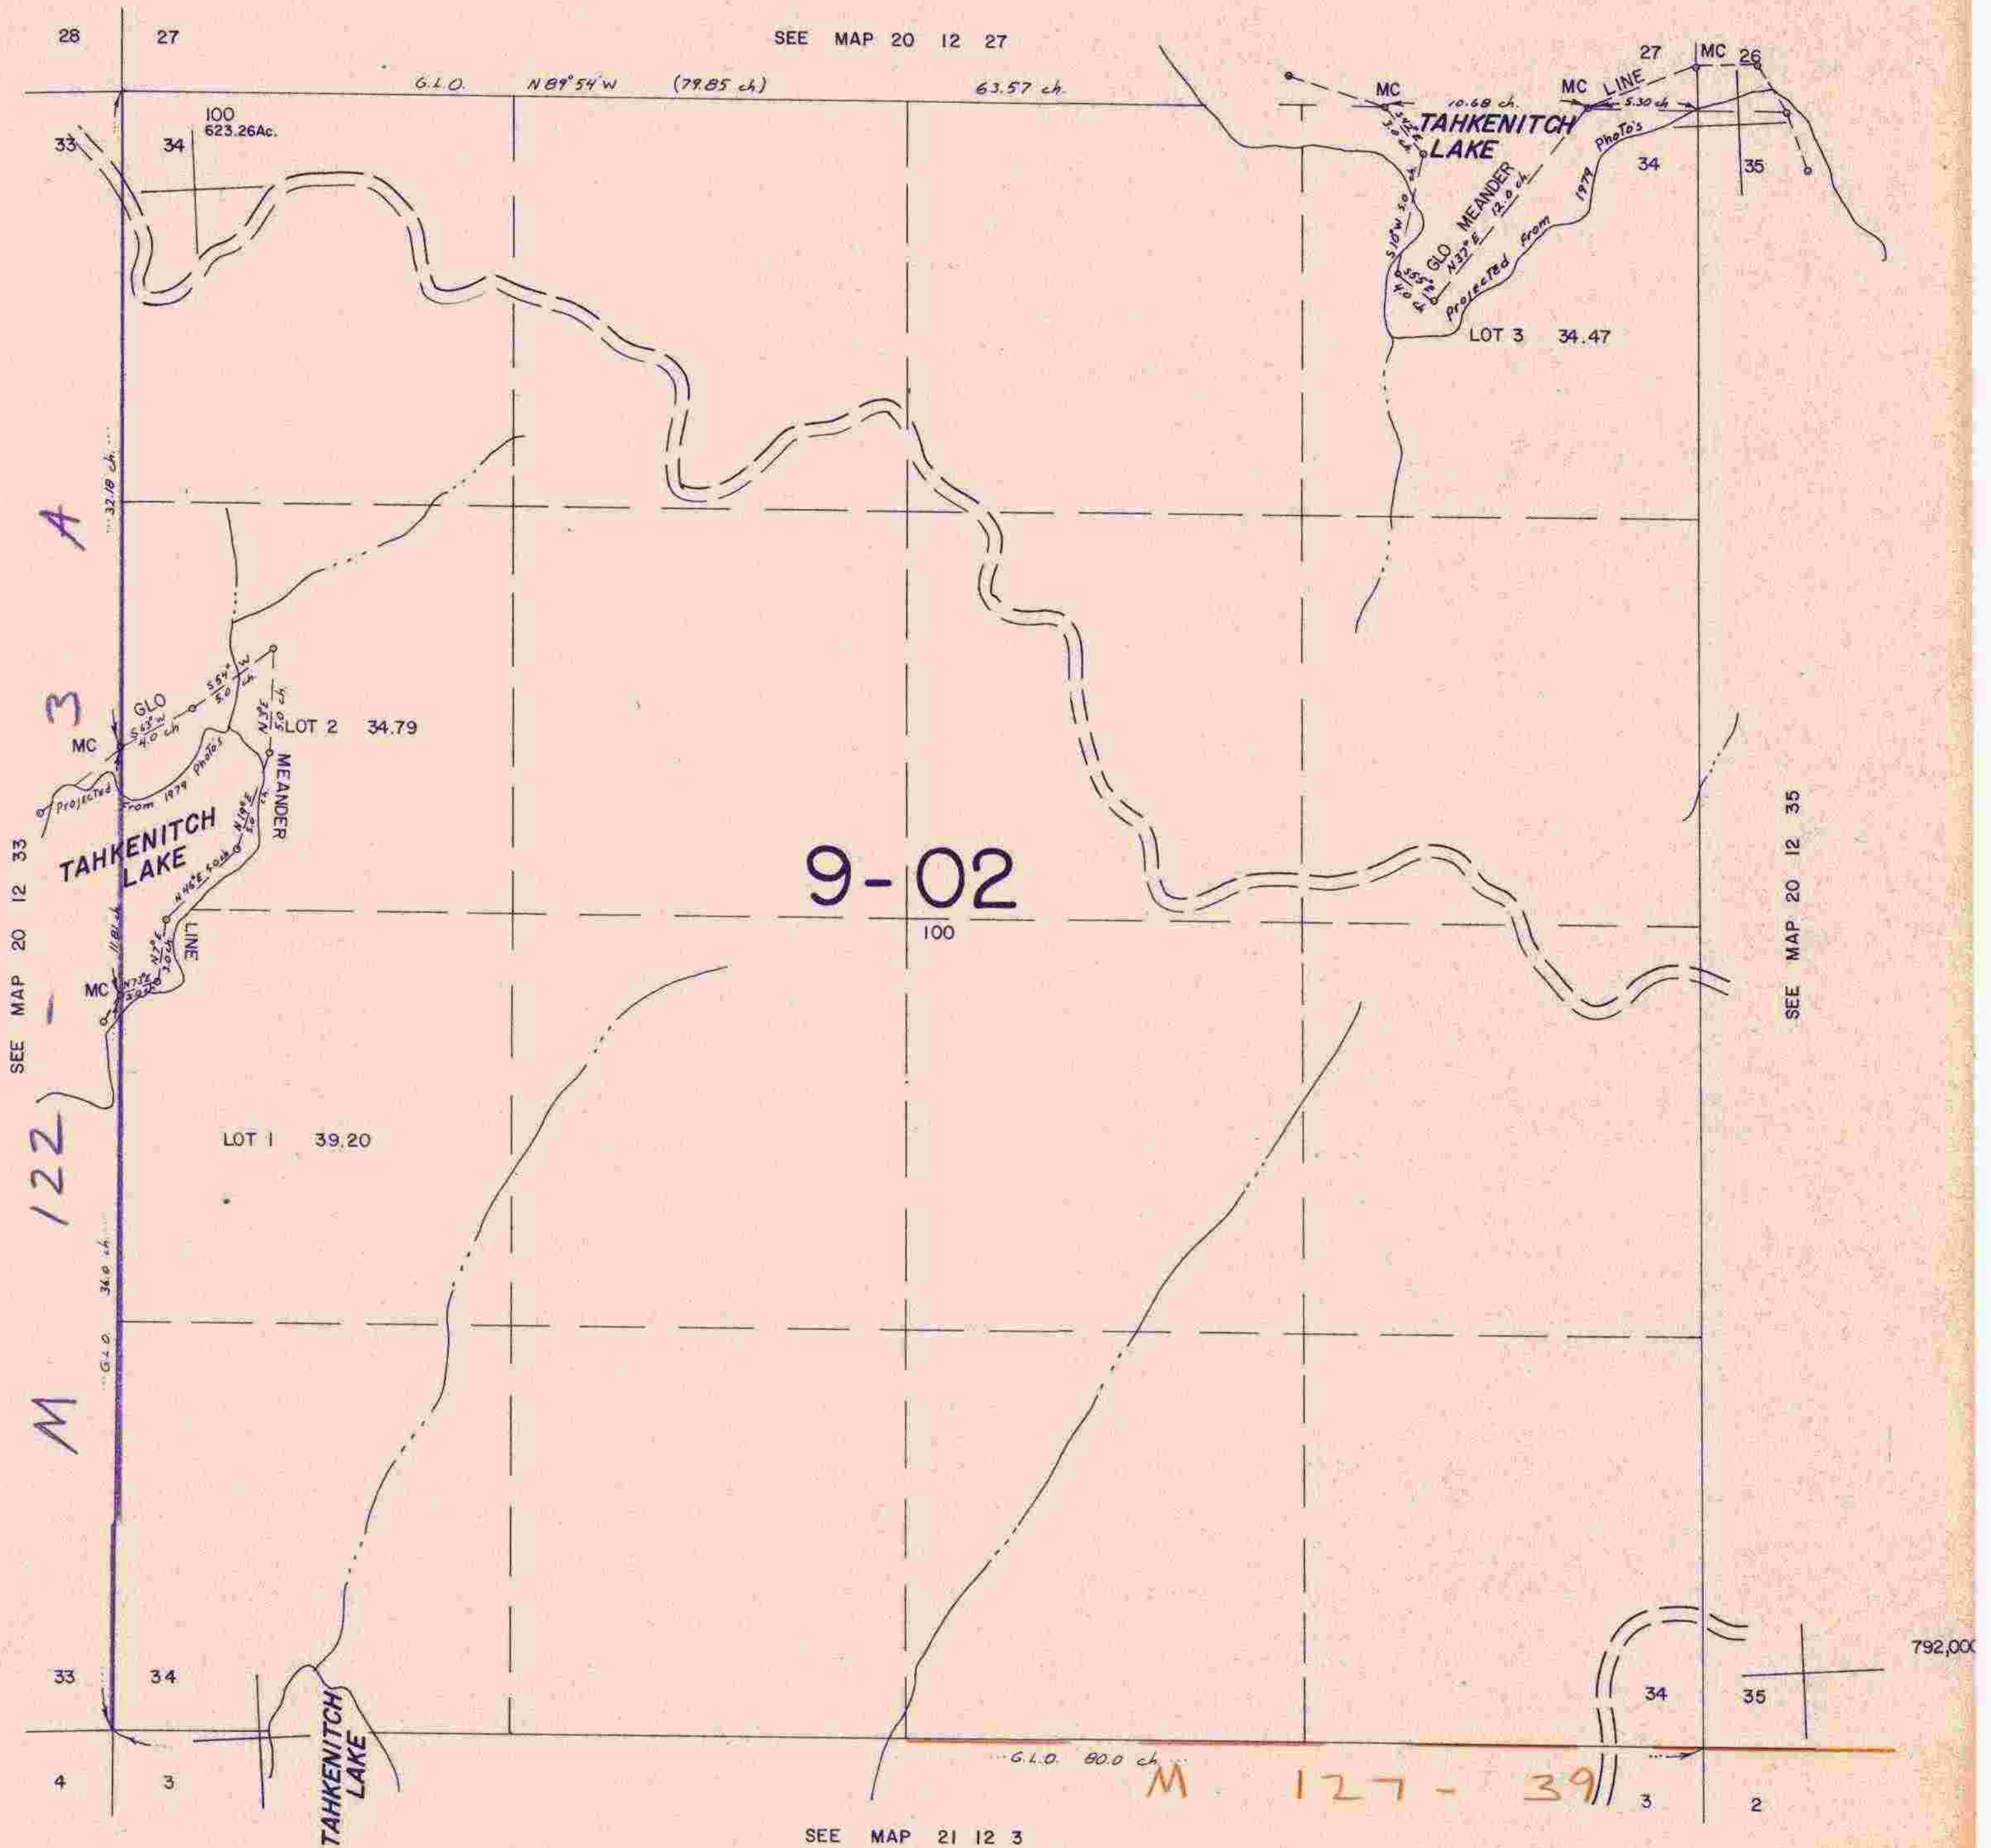

9-02

M 122

M 127-39

20 12 34

3/8/51