

SECTION 34 T.21 S. R. 5 W. W.M.
DOUGLAS COUNTY

REVISED ON
1-14-97

21 5 34

1" = 400



SEE MAP 21 5 27

THIS MAP WAS PREPARED FOR
ASSESSMENT PURPOSES ONLY.

M 102-56
M 96-73
M 139-23
M 139-24
SEE MAP 21 5 33

M 105-52
M 96-3

M 53-57
M 115-36

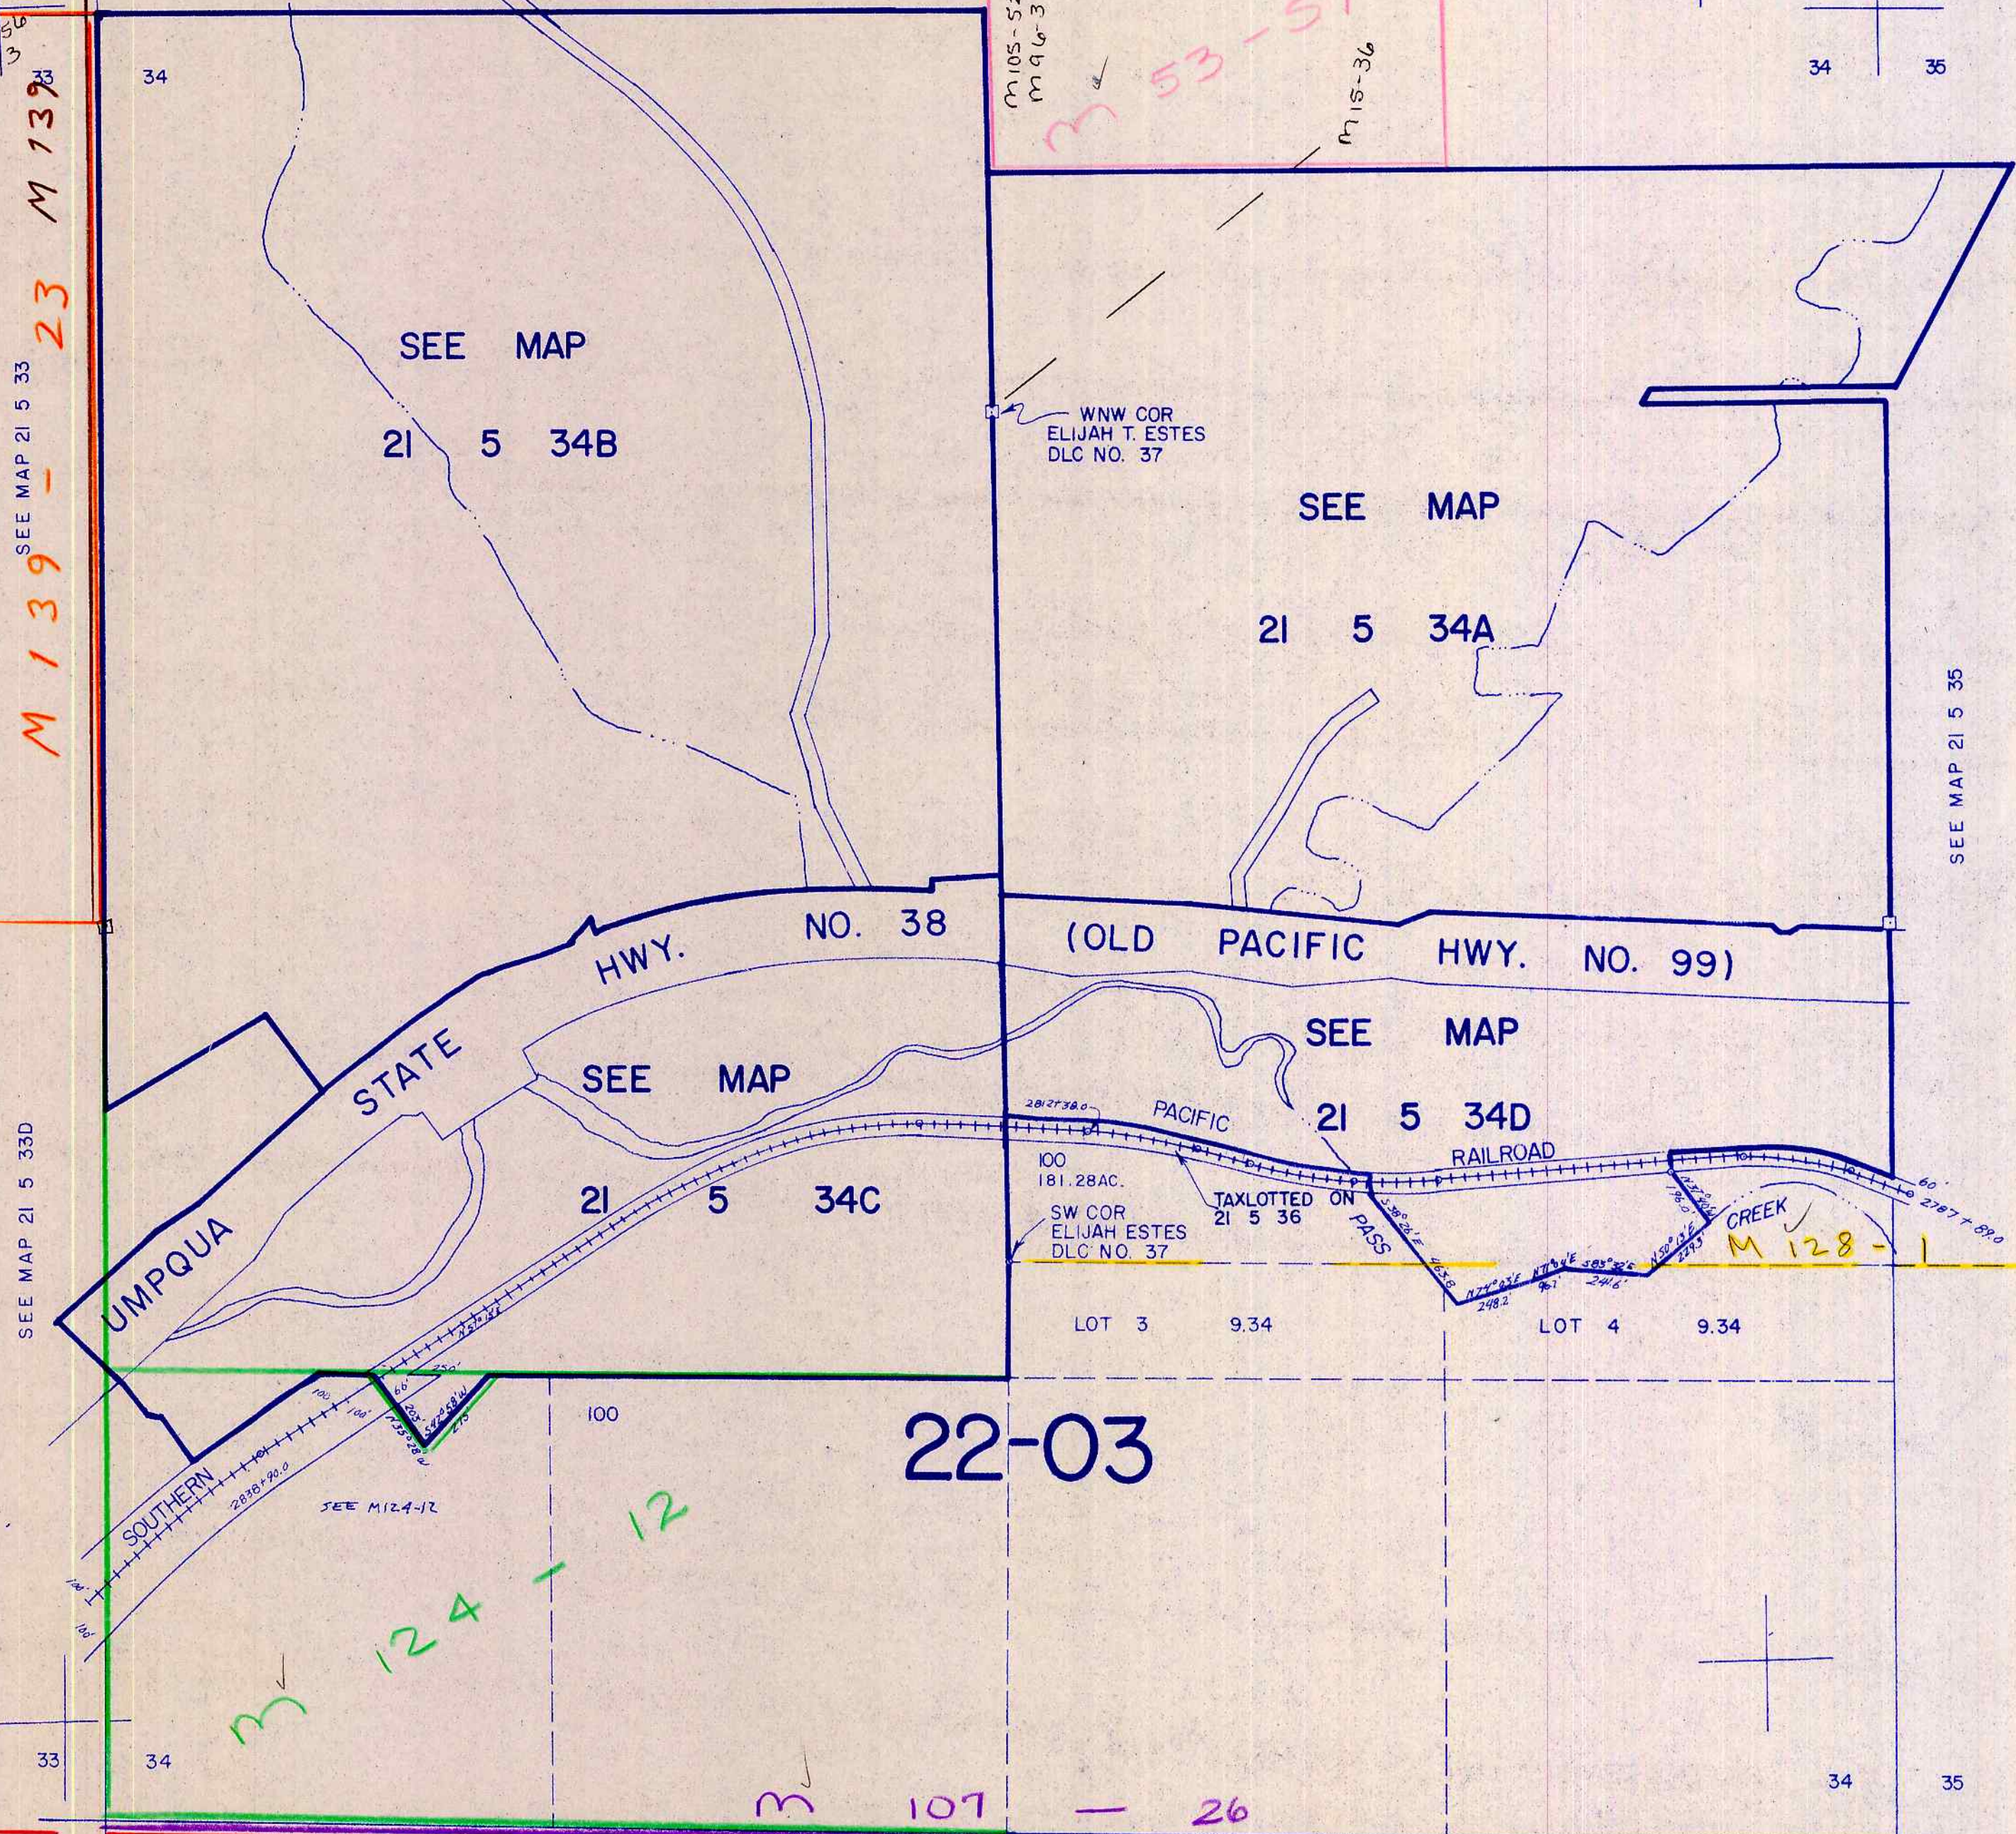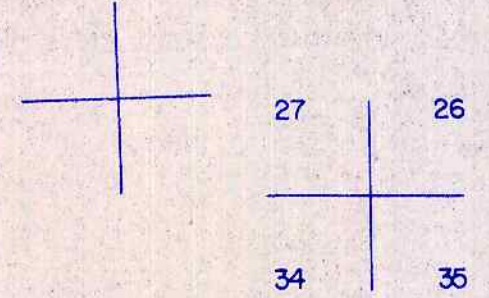

WNW COR
ELIJAH T. ESTES
DLC NO. 37

SEE MAP

21 5 34A

SEE MAP

21 5 34B

SEE MAP

21 5 34C

SEE MAP

21 5 34D

SW COR
ELIJAH ESTES
DLC NO. 37

TAXLOTTED ON
21 5 36

LOT 3 9.34

LOT 4 9.34

22-03

M 124-12

M 107-26

M 119-77

CS 65/105-2

SEE MAP 21 5 33D

SEE MAP 21 5 35

751,000

1,268,000

21 5 34

1/97 BC