


THIS MAP WAS PREPARED FOR ASSESSMENT PURPOSE ONLY.

SEC.4 T.23S. R.5W. W.M. DOUGLAS COUNTY

REVISED ON 4-13-20

23 5 4 & INDEX YONCALLA

1" = 400'

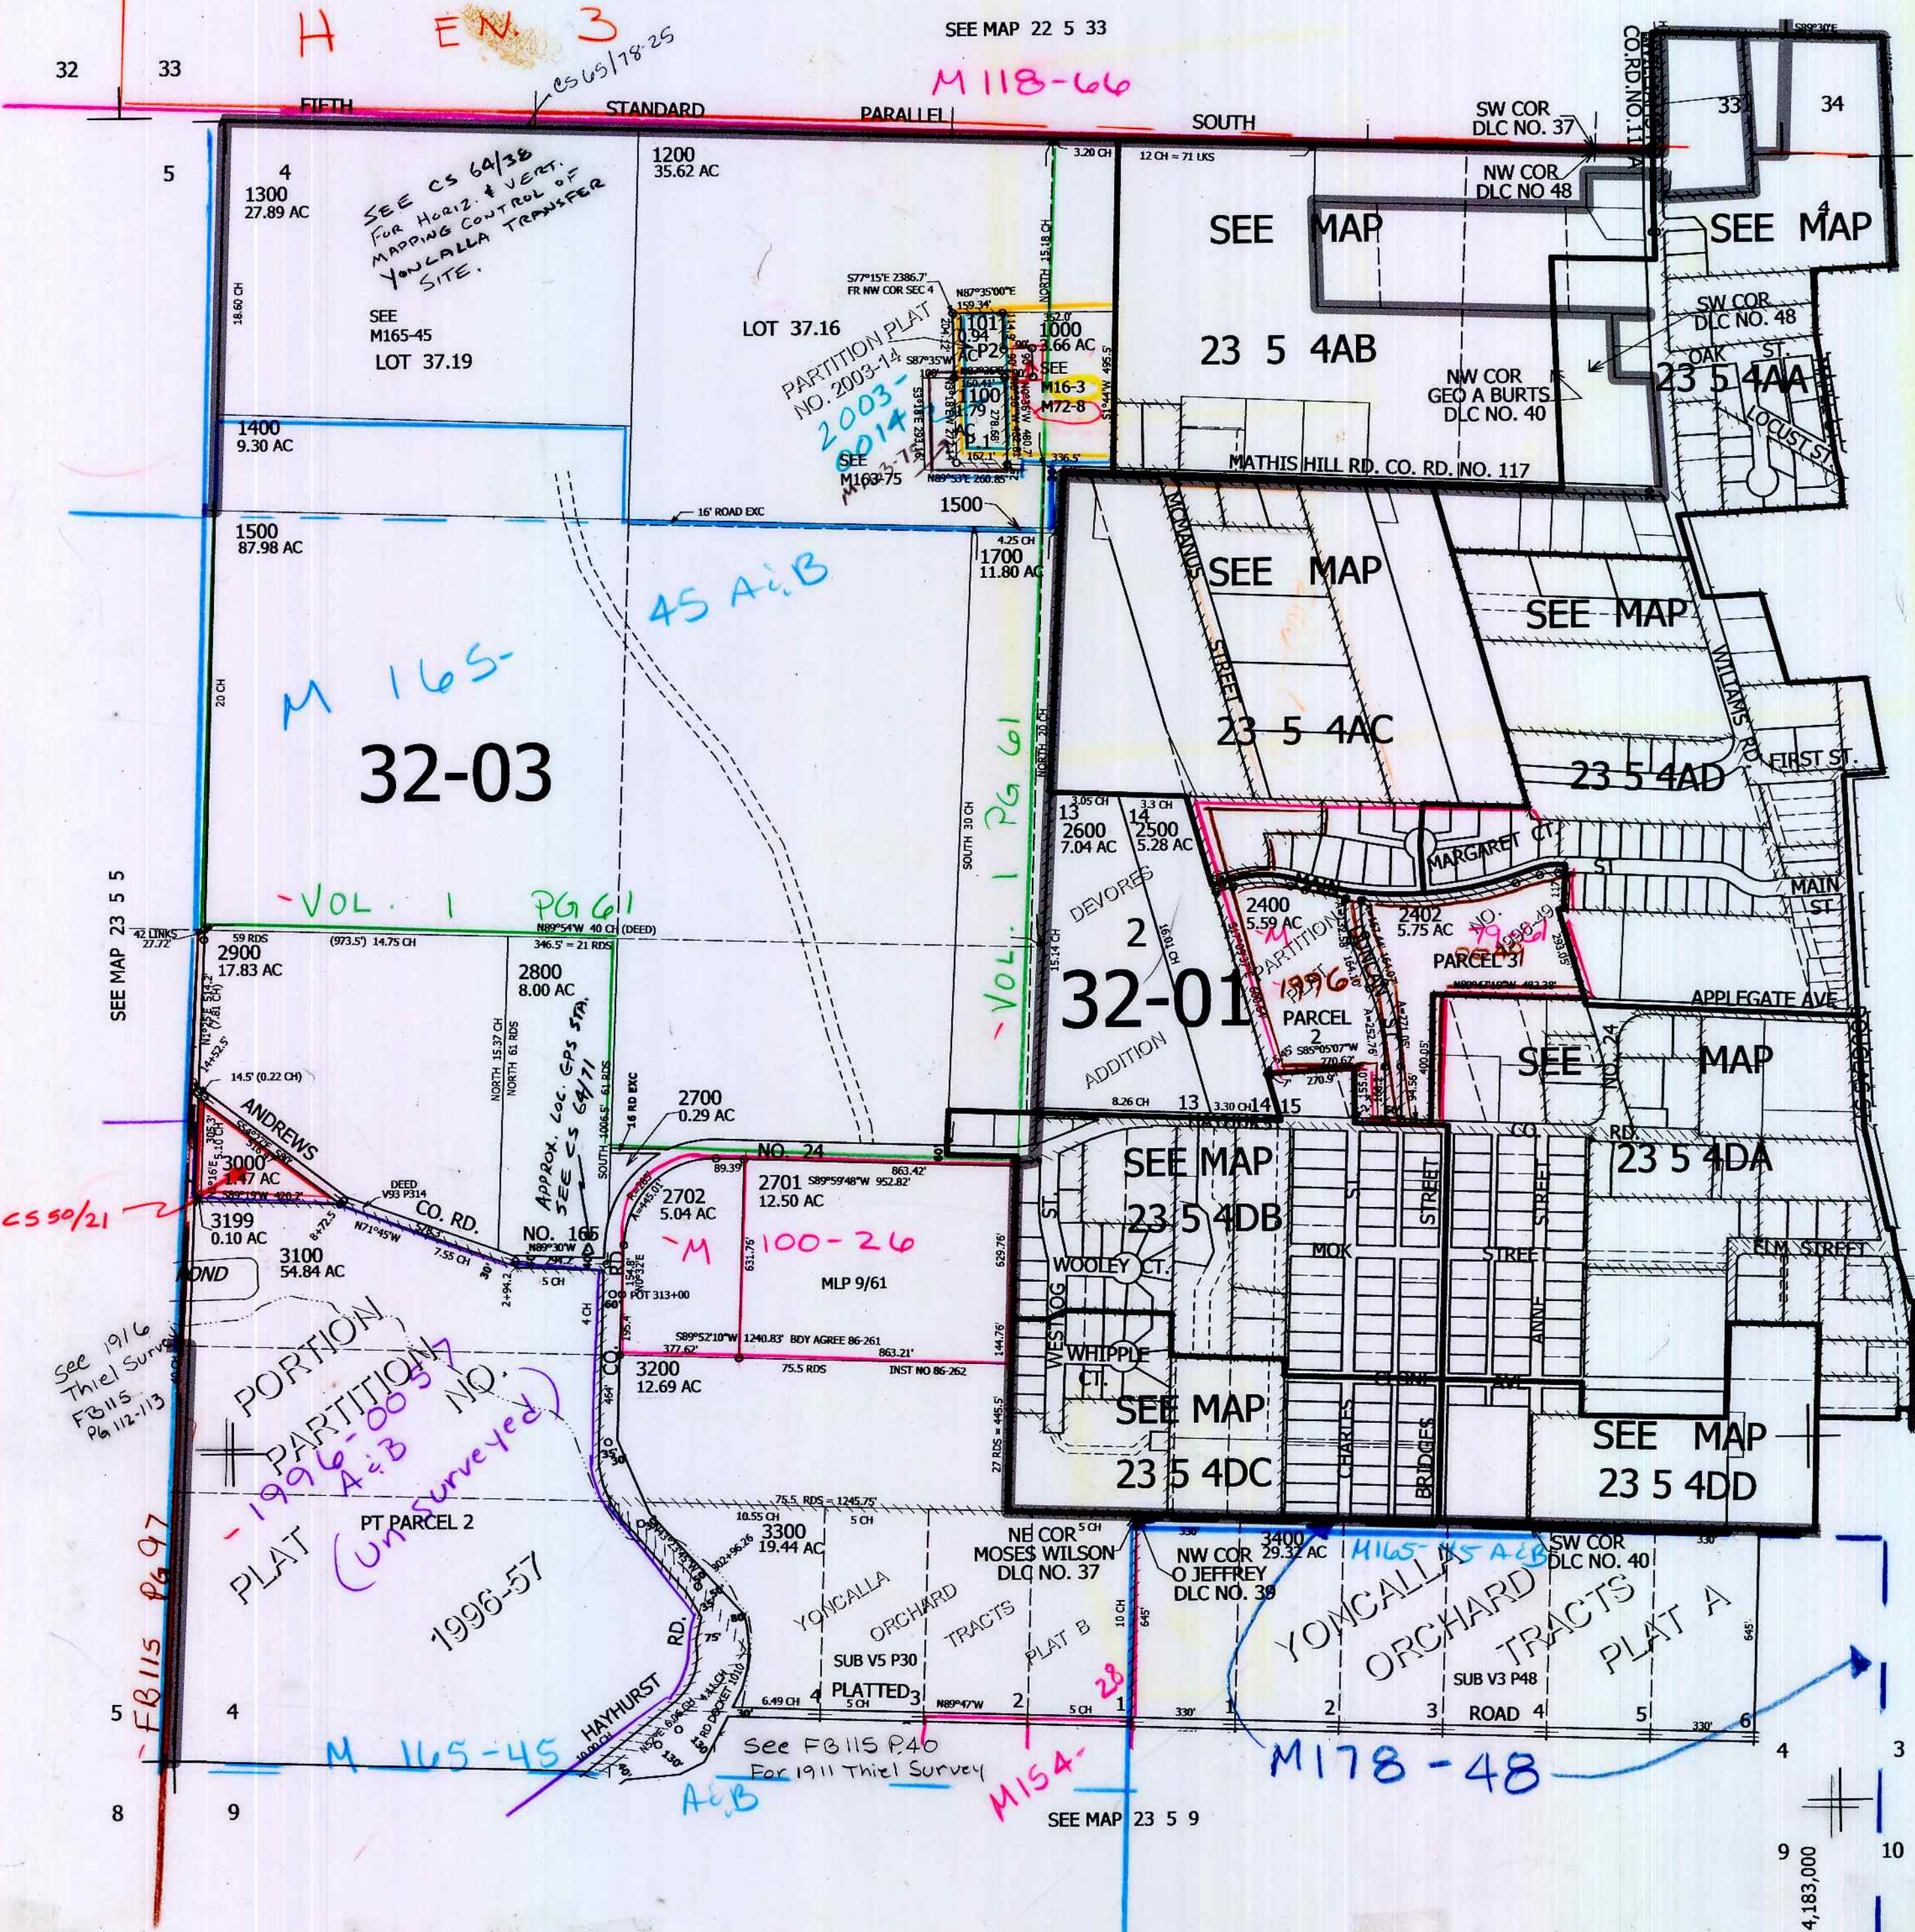

- CANCELLED NOS
- 100 200 401
 - 300 301 302
 - 400 500 600
 - 700 800 900
 - 2401 1800 1801
 - 1900 2000 2100
 - 2200 2300 2301
 - 2101 2012 2001
 - 1901 1201 1600
 - 1001

SEE MAP 23 5 3BB


SEE MAP 23 5 3BC

SEE MAP 23 5 3CB

SEE MAP 23 5 3CC

715,000

23 5 4 & INDEX YONCALLA

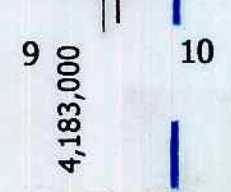

JC 9/98 JP

JC 2/02