


THIS MAP WAS PREPARED FOR ASSESSMENT PURPOSES ONLY.

T.24S. R.3W. W.M. DOUGLAS COUNTY

1"=2000' SEE MAP 23 3

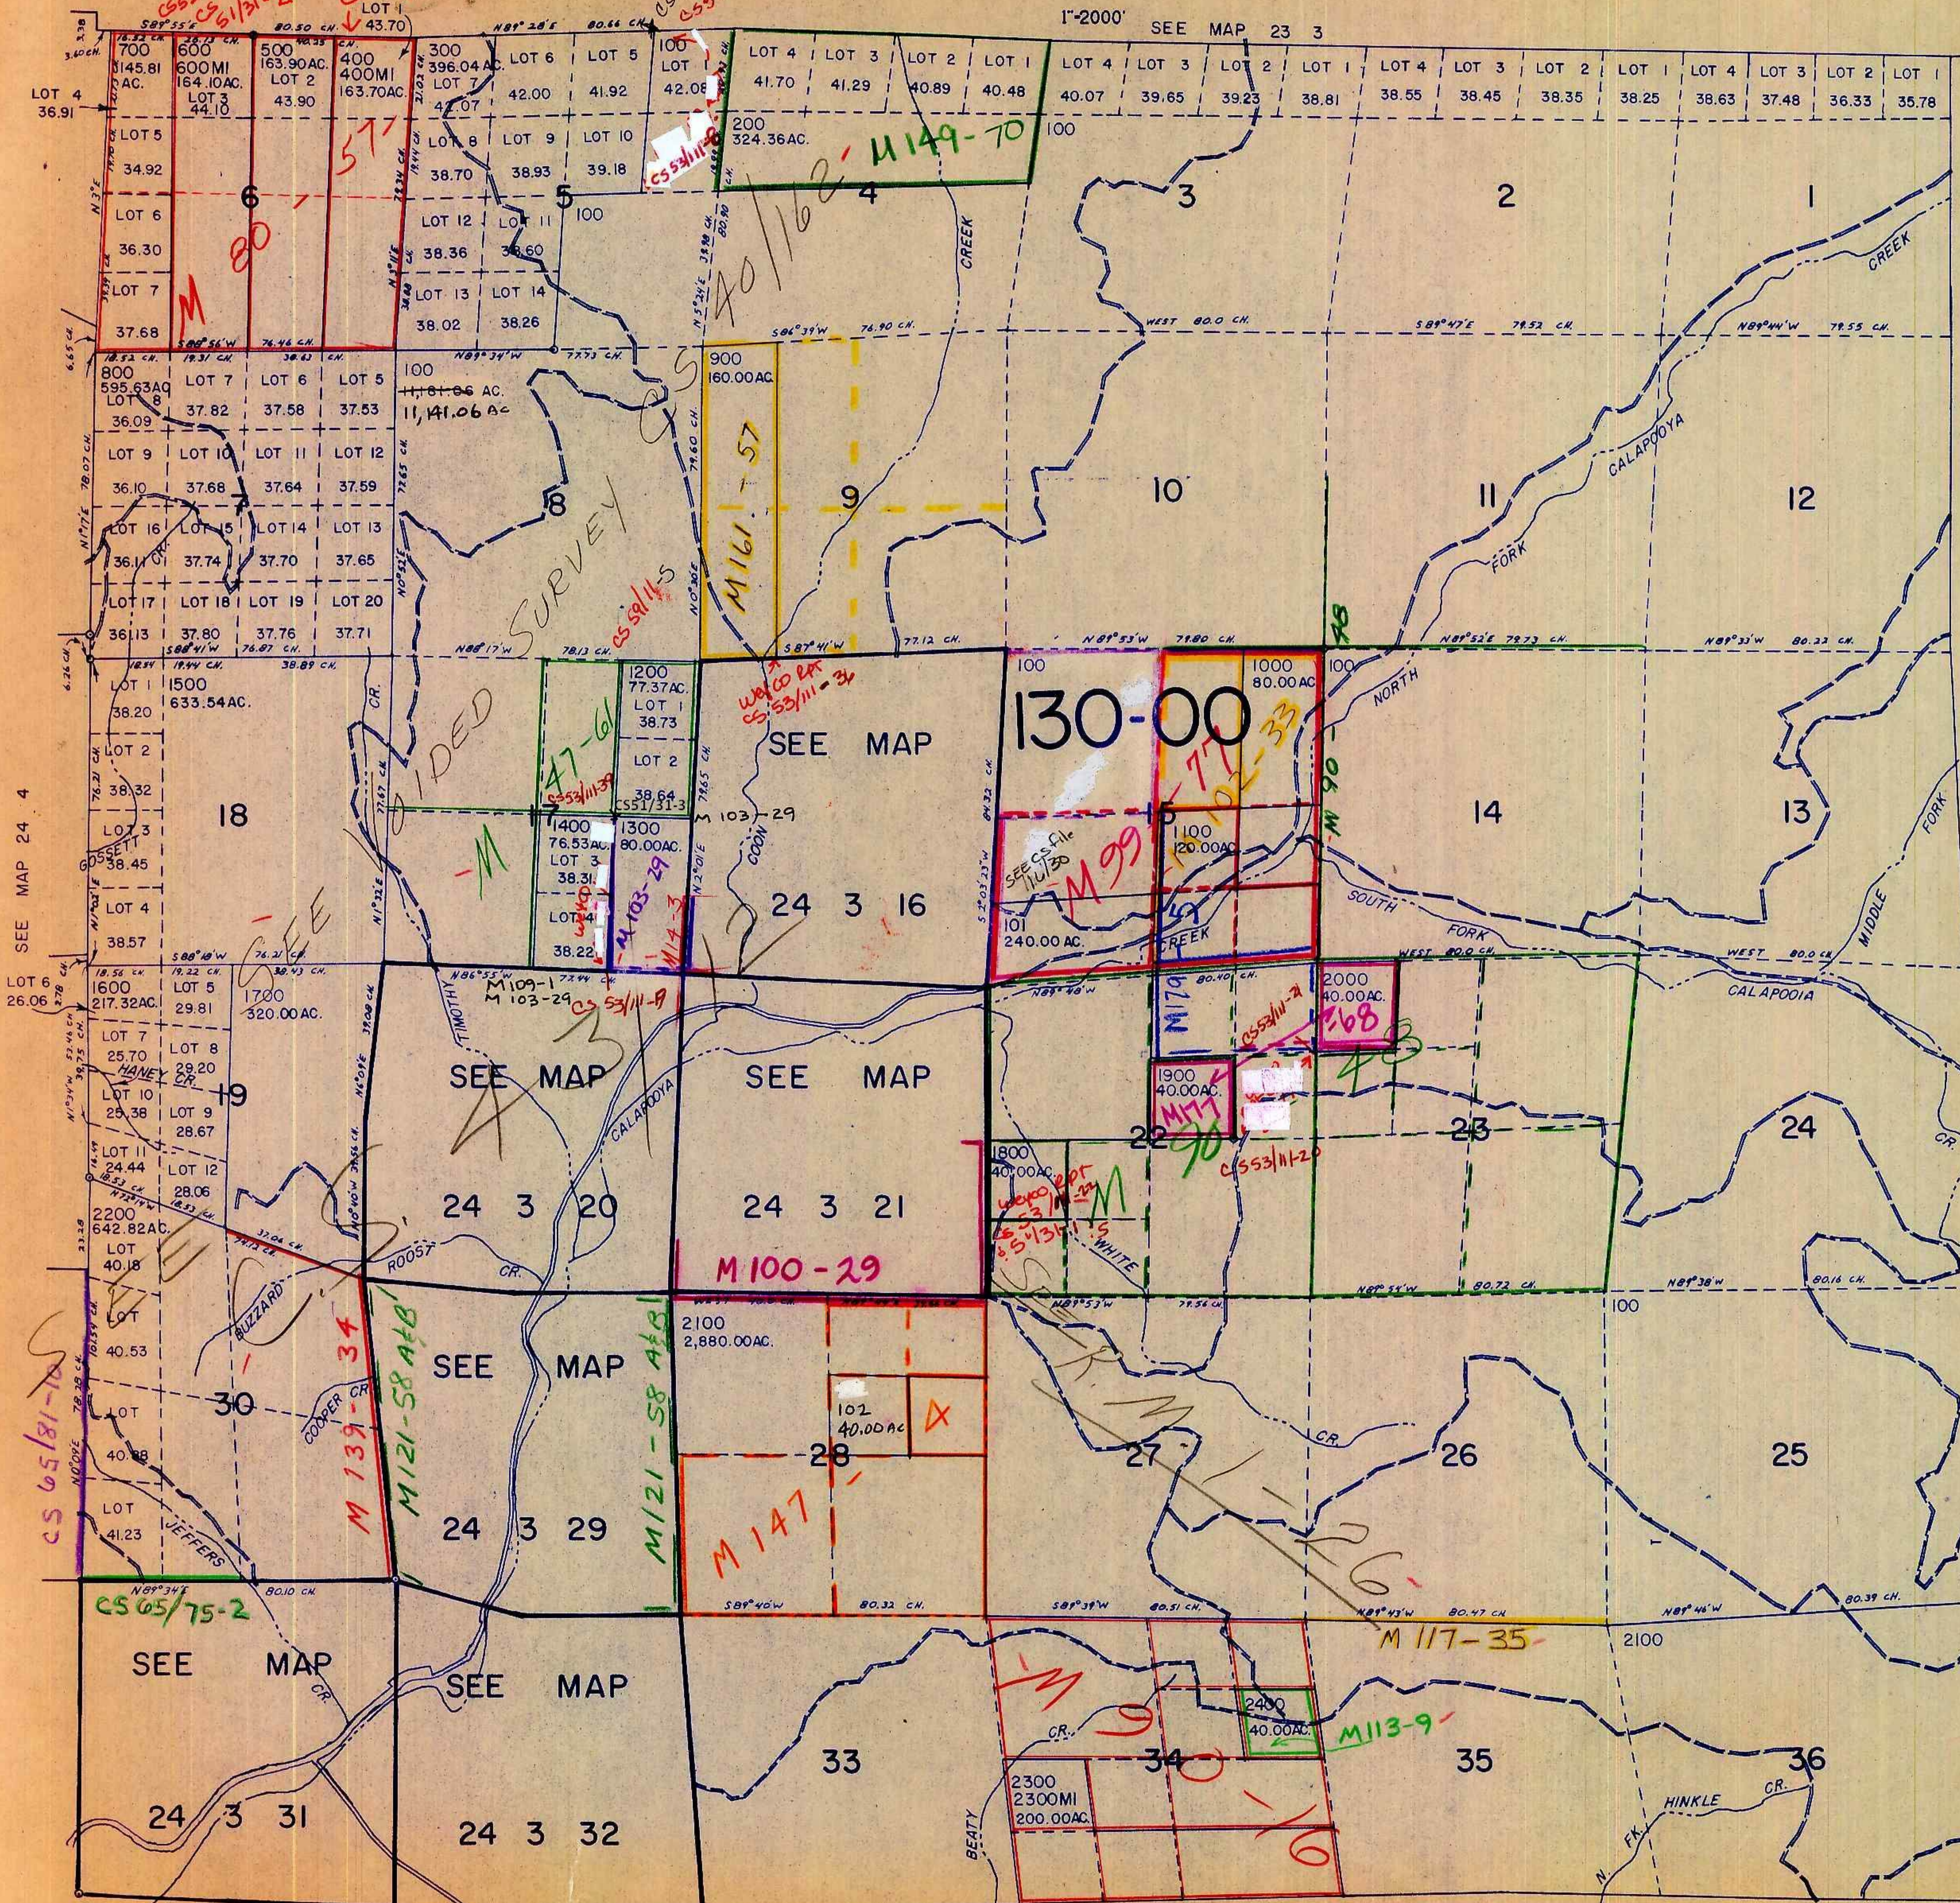

SEE MAP 24 4

SEE MAP 24 2

SEE MAP 25 3