


SECTION 28 T.24S. R.6W. W.M.  
DOUGLAS COUNTY

24 6 28

THIS MAP WAS PREPARED FOR  
ASSESSMENT PURPOSE ONLY.

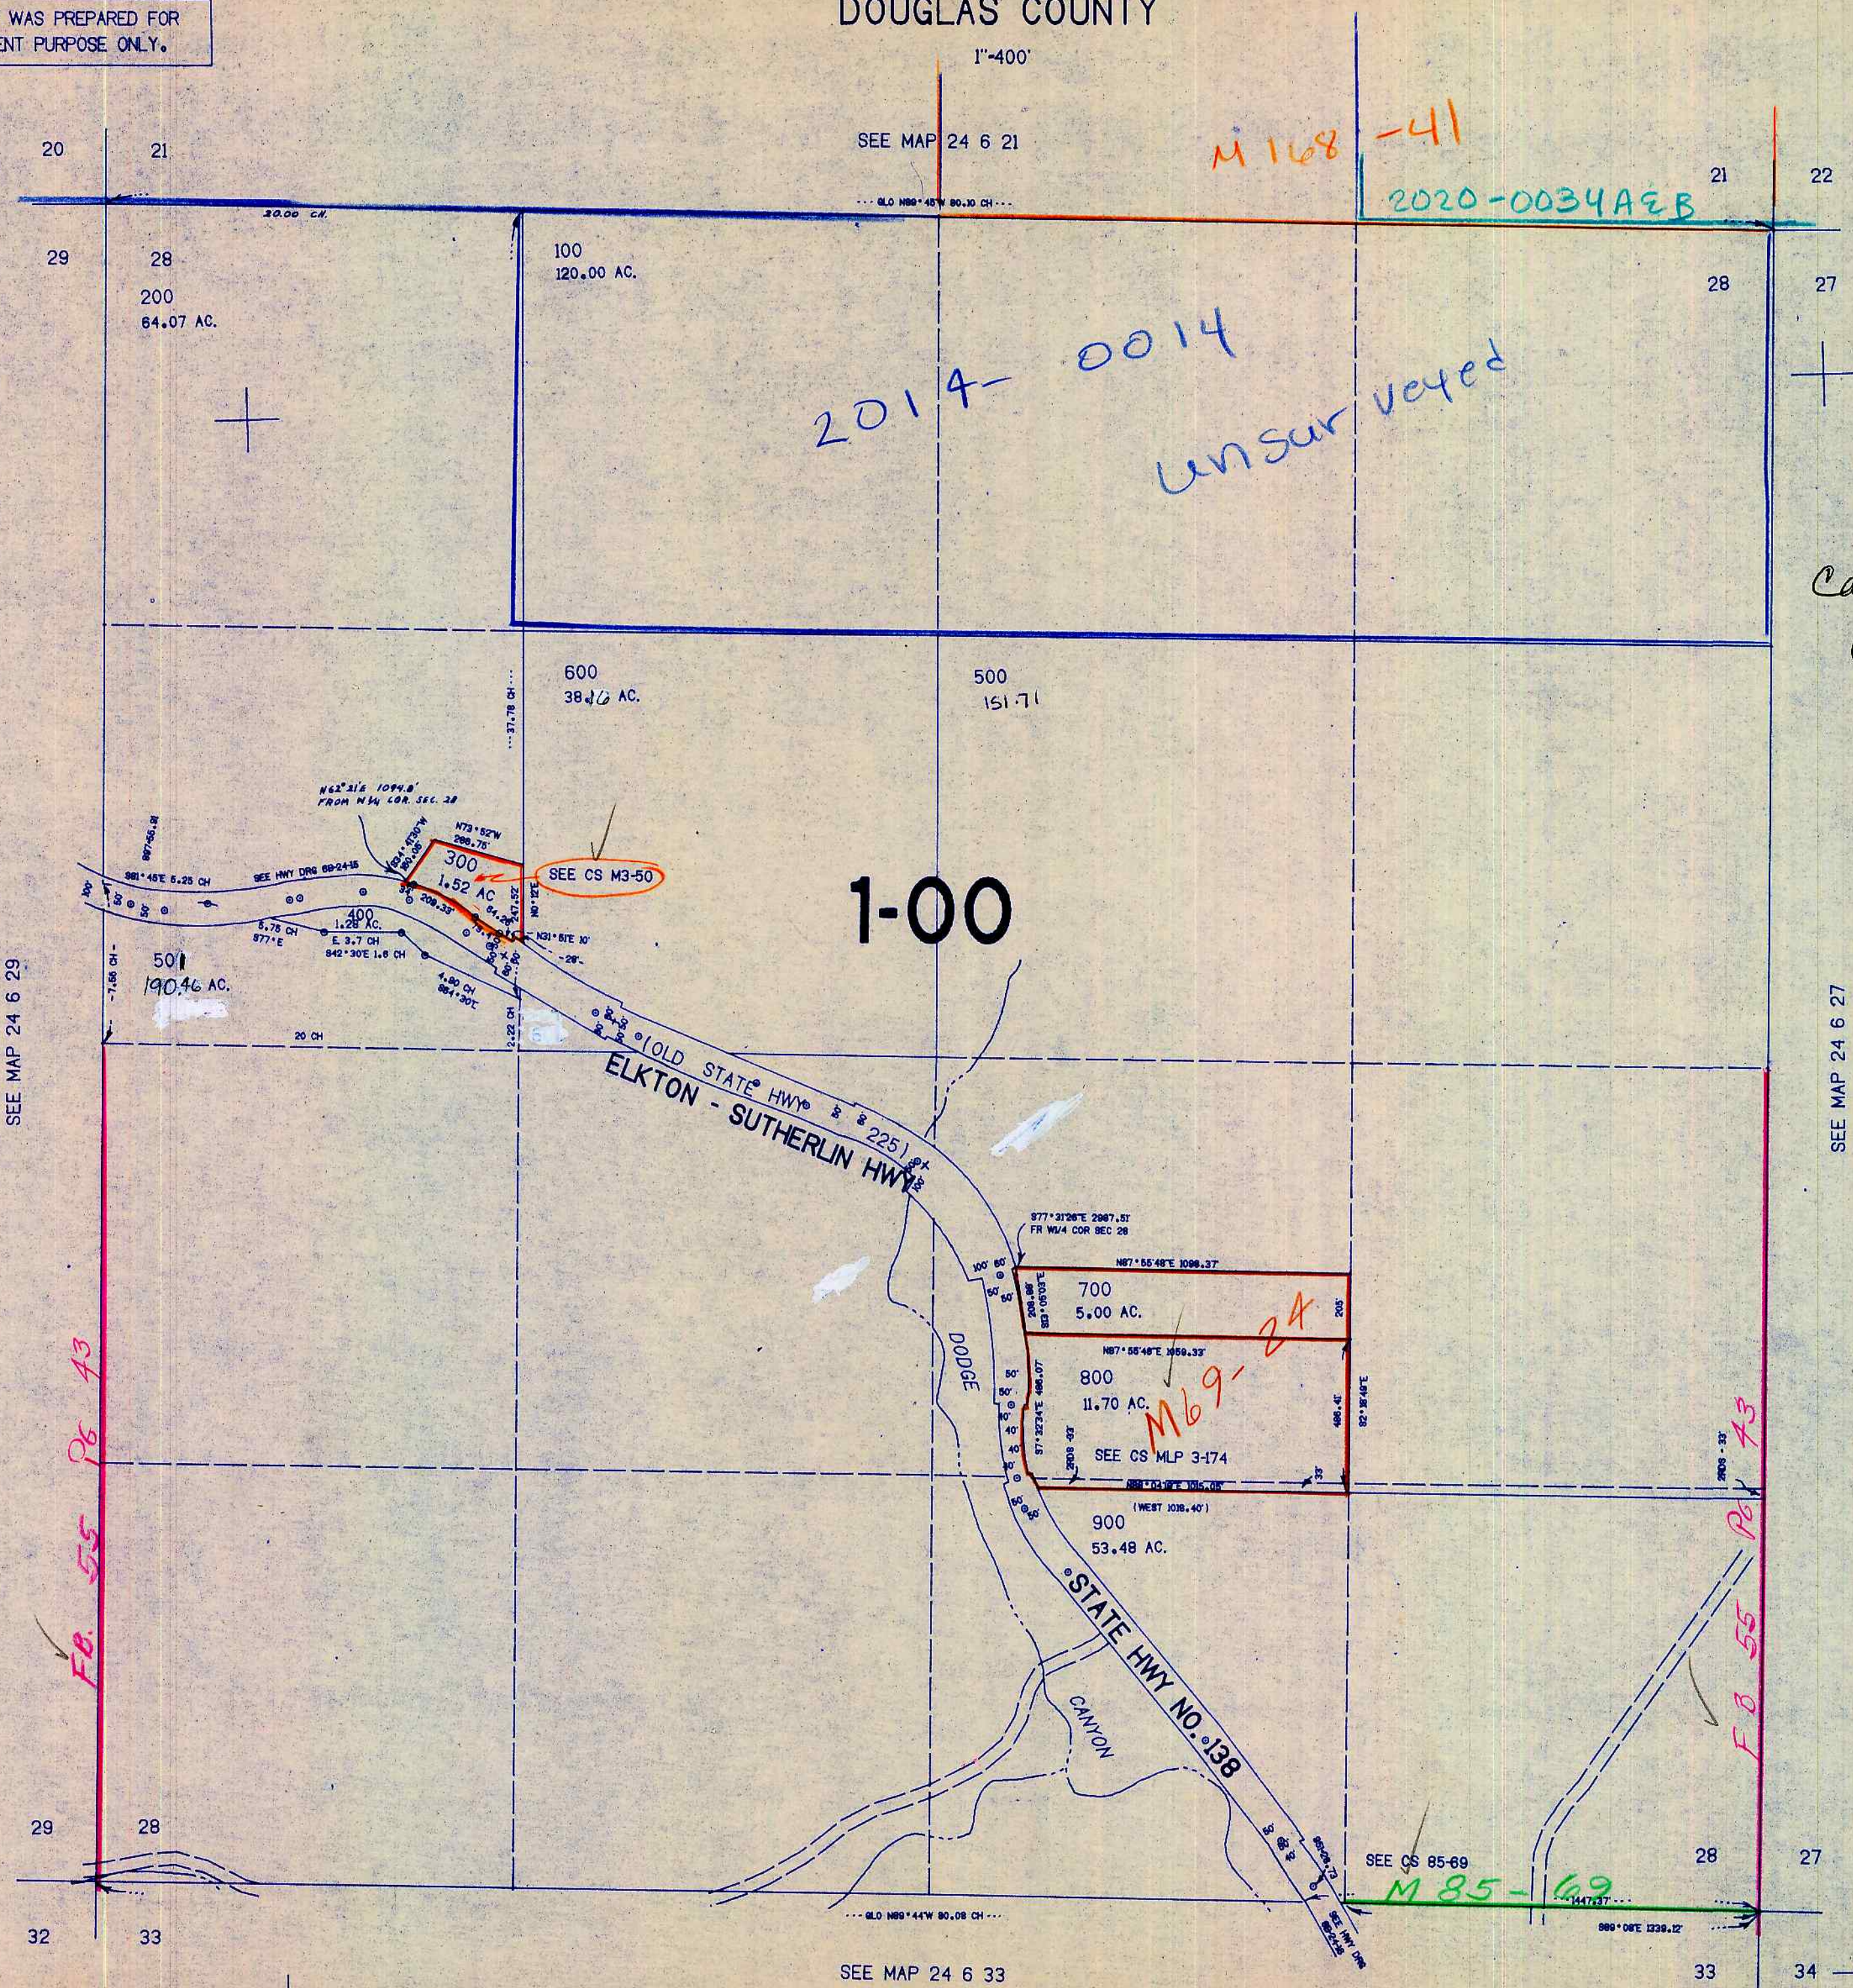

M 168 -41

2020-0034AEB

2014-0014  
UNSURVEYED

Cancelled No's  
601

SEE MAP 24 6 29

SEE MAP 24 6 27

FB. 55  
P6 43

FB. 55  
P6 43

M 85-169

SEE MAP 24 6 33

662.000

1.224.000

24 6 28

7/18/28