

THIS MAP WAS PREPARED FOR ASSESSMENT PURPOSE ONLY.

SECTION 18 T.25S. R. 4 W. W.M.
DOUGLAS COUNTY

REVISED ON
2-9-93


CANCELLED PARCEL NO'S
1000 600 M 500 M
1300 1500 1601
1602 1603

25 4 18

1" = 400'

SEE MAP 25 4 7

SW COR
NATHAN SMITH
DLC NO. 47

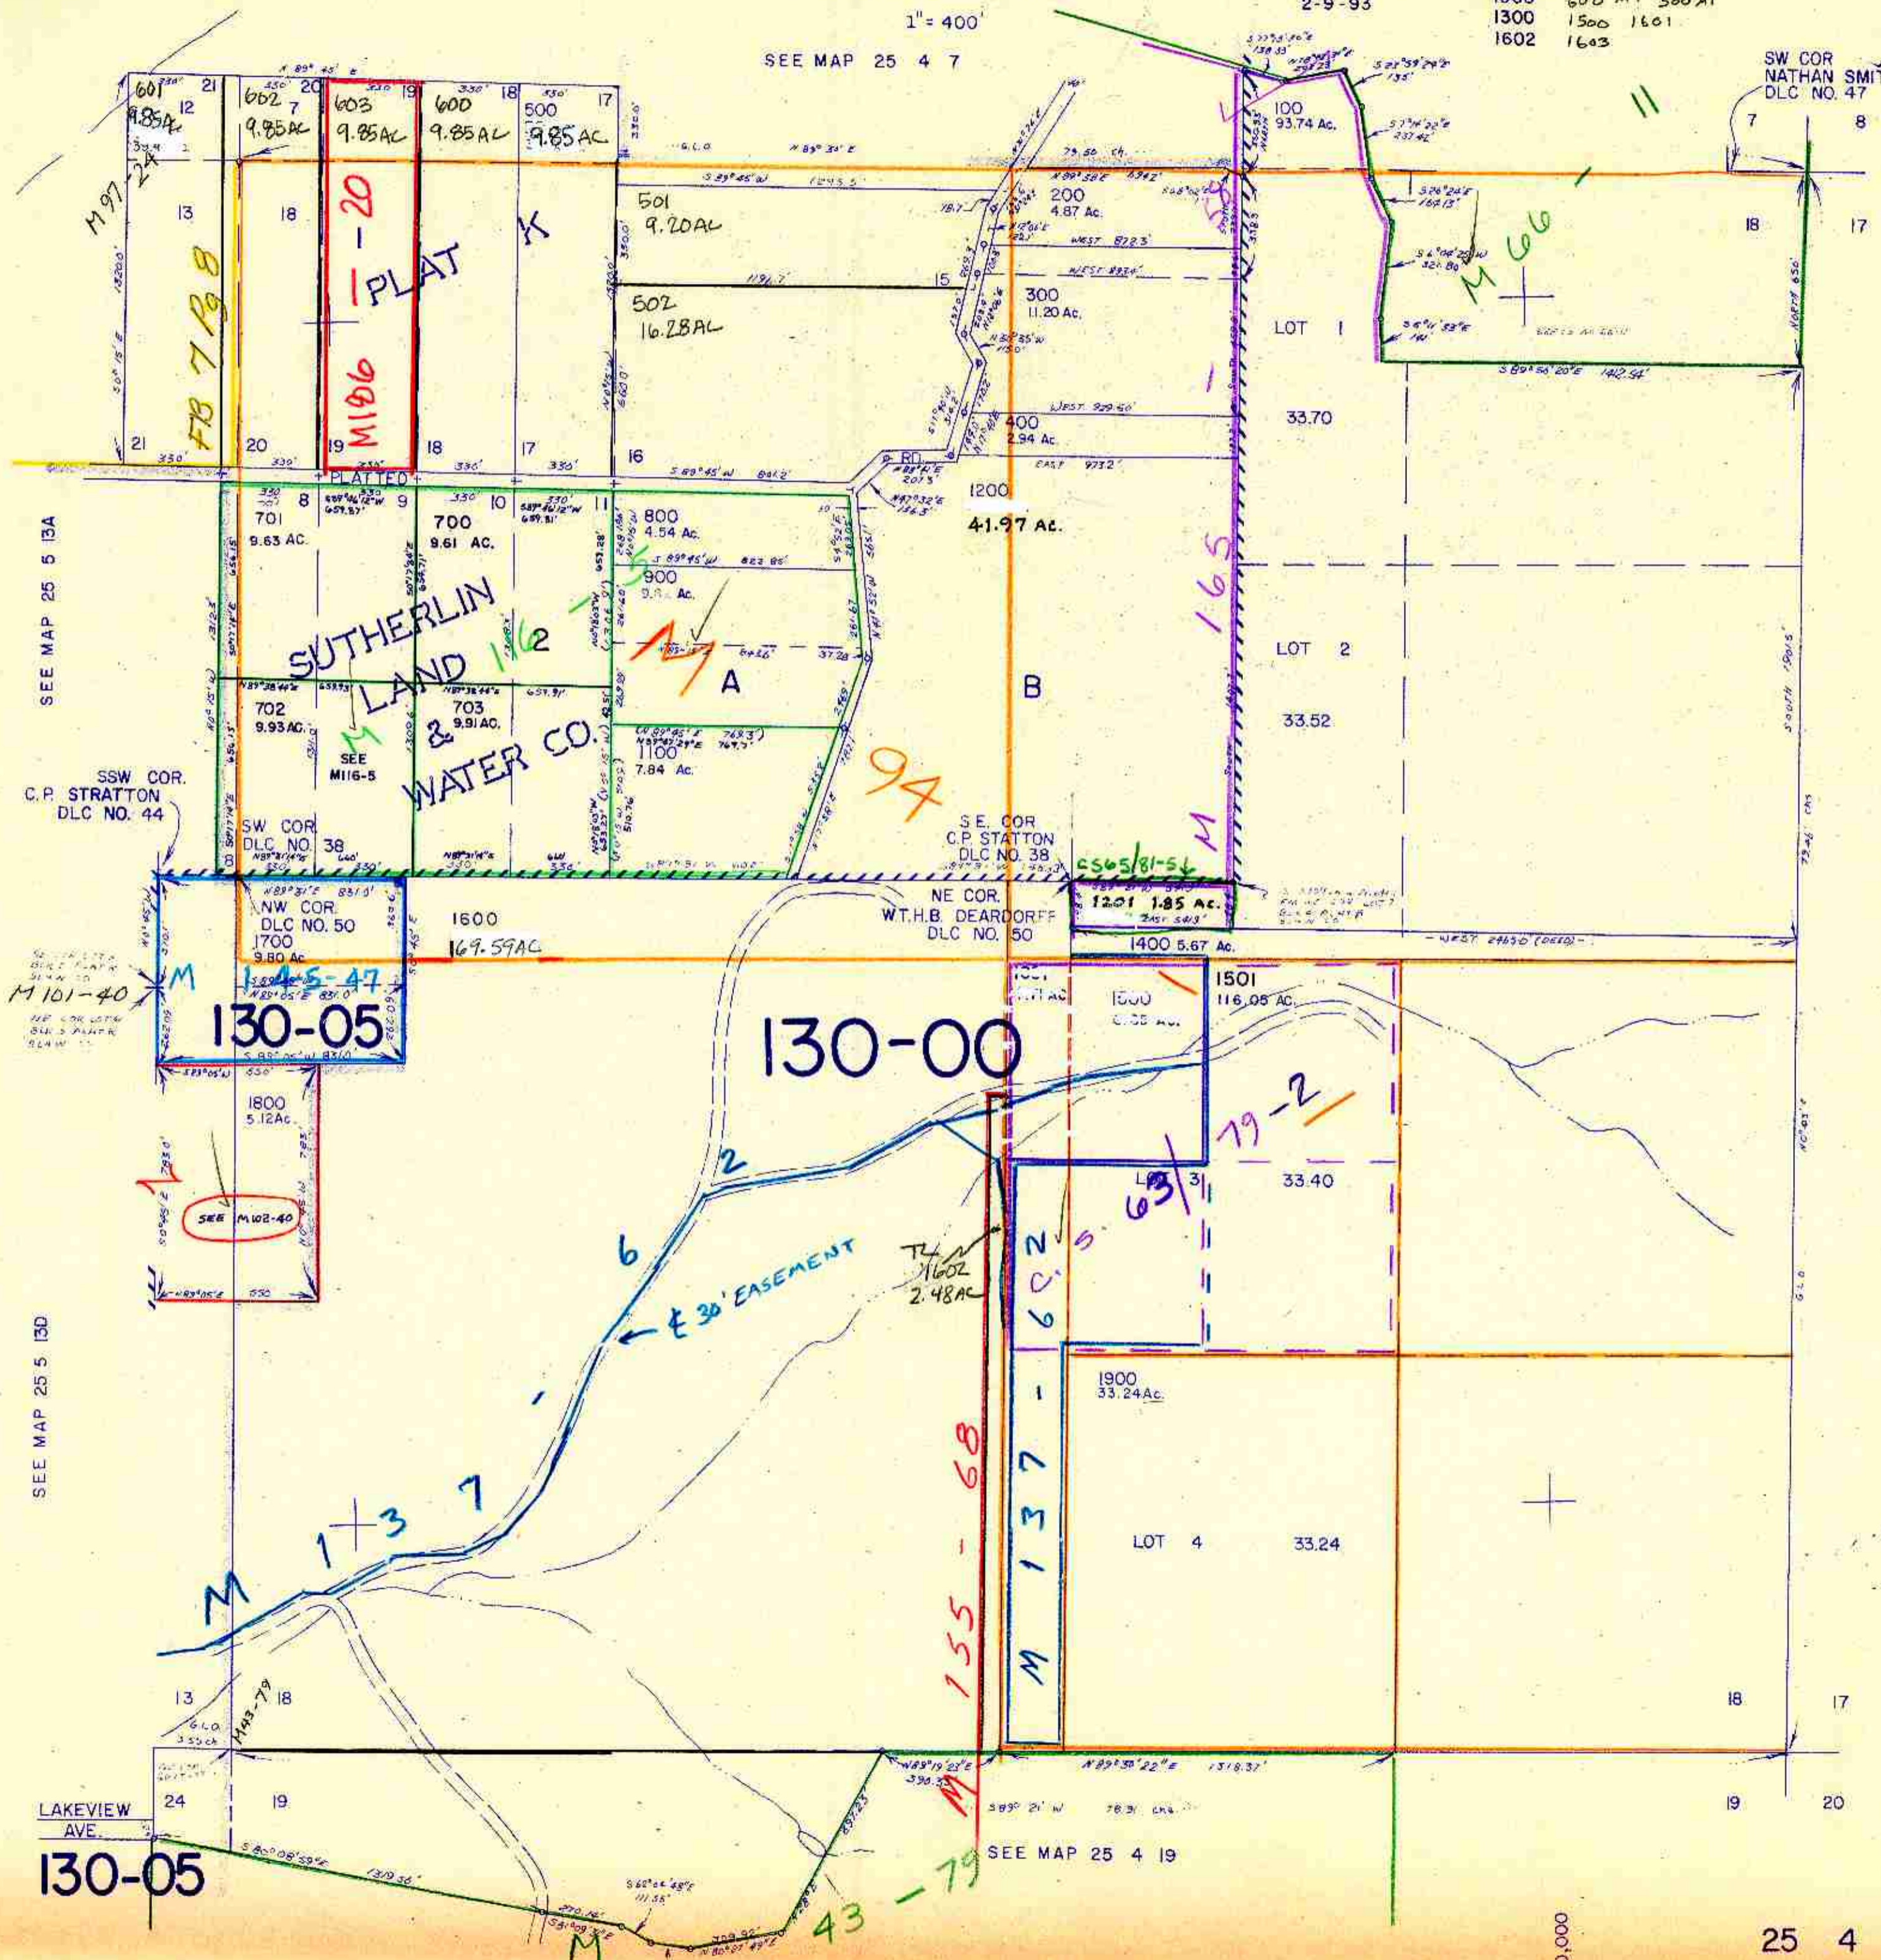

SEE MAP 25 4 17

640,000

LAKEVIEW
AVE.
130-05

SEE MAP 25 4 19

25 4 18 NW
243 BC

280,000