


SW1/4 SEC.14 T.25S. R.5W. W.M.
DOUGLAS COUNTY

25 5 14C

THIS MAP WAS PREPARED FOR
ASSESSMENT PURPOSE ONLY.

1"=200'
SEE MAP 25 5 14B

CANCELLED NOS
1500
700 M1
800 M1

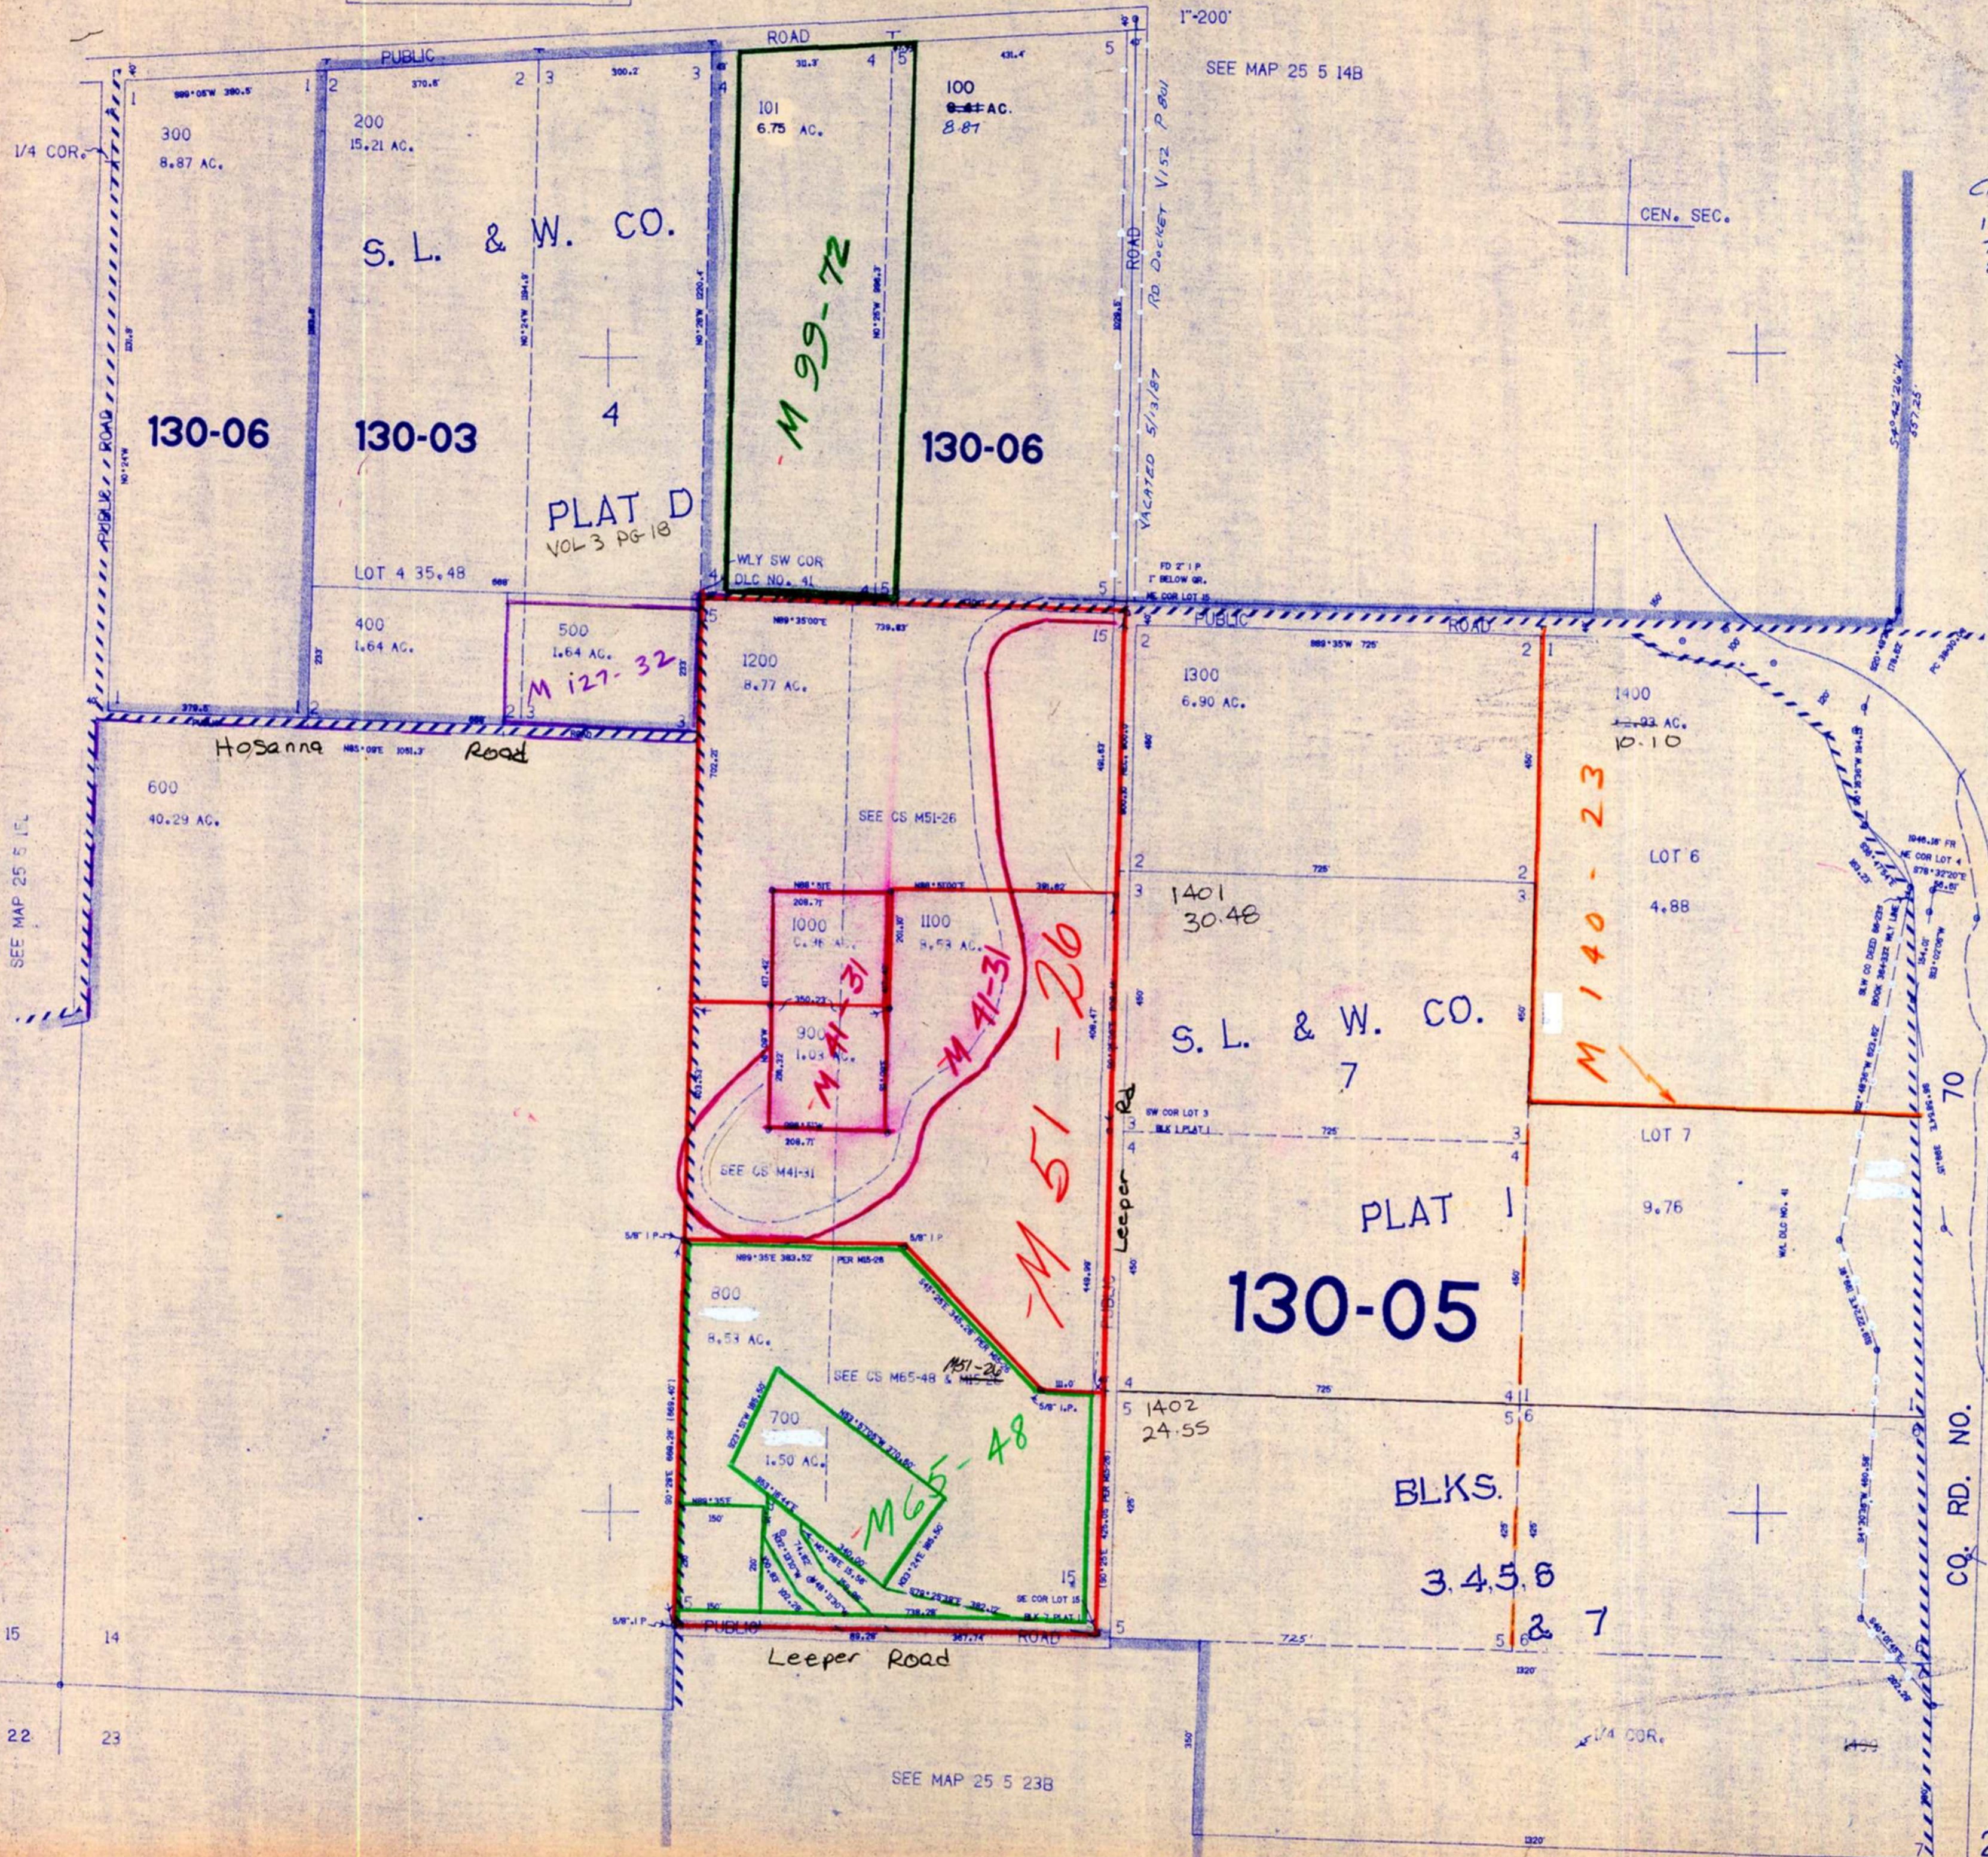

SEE MAP 25 5 14C

SEE MAP 25 5 14D

640.000

SEE MAP 25 5 23B

25 5 14C

1.268.000

10/85
CND

CONTROL Z-8-79 LAYOUT 80-14 CHECKED 210-7-80