

NE1/4 NE1/4 SEC.36 T.26S. R.6W. W.M.  
DOUGLAS COUNTY

REVISED ON  
10-24-03

26 6 36AA

THIS MAP WAS PREPARED FOR  
ASSESSMENT PURPOSE ONLY.

1" = 100'

SEE MAP 26 6 25

1/16  
COR

100  
16.05 AC

PORTION

1995  
PLAT

0057  
NOT NO.  
SURVEYED

25 30  
36 31

CANCELLED NO'S  
101 4402 4403

102  
1.11 AC  
PORTION OF  
PARTITION  
PLAT  
NO.  
2001-93

4-04  
SURVEYED

PT PARCEL 1

1995-57





PT PARCEL 3

4-03

58/194

SEE MAP 26 6 36AB

FRM 2-32

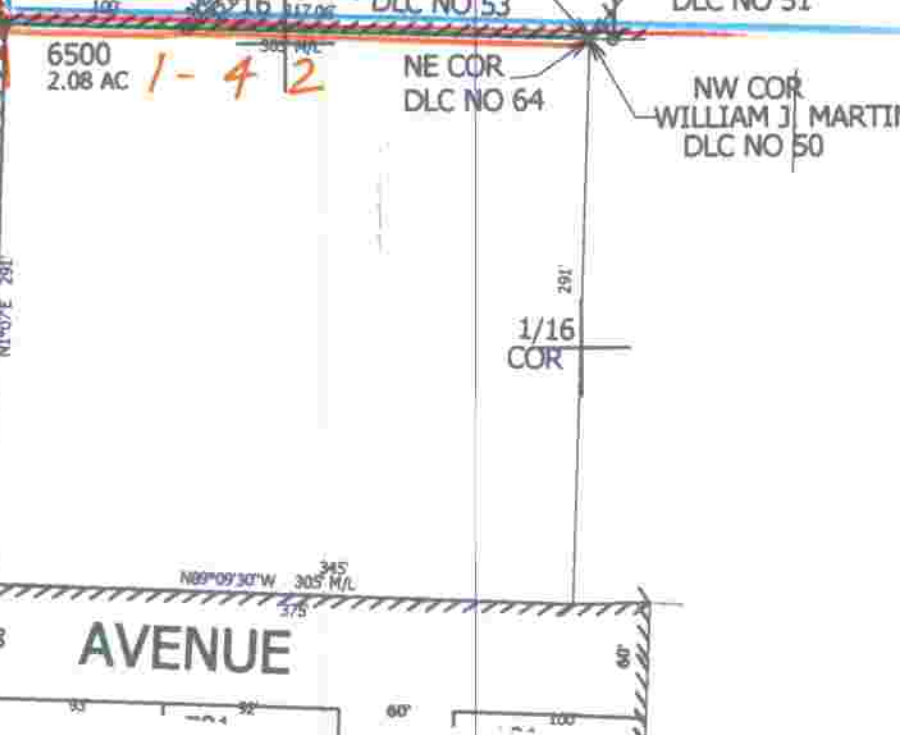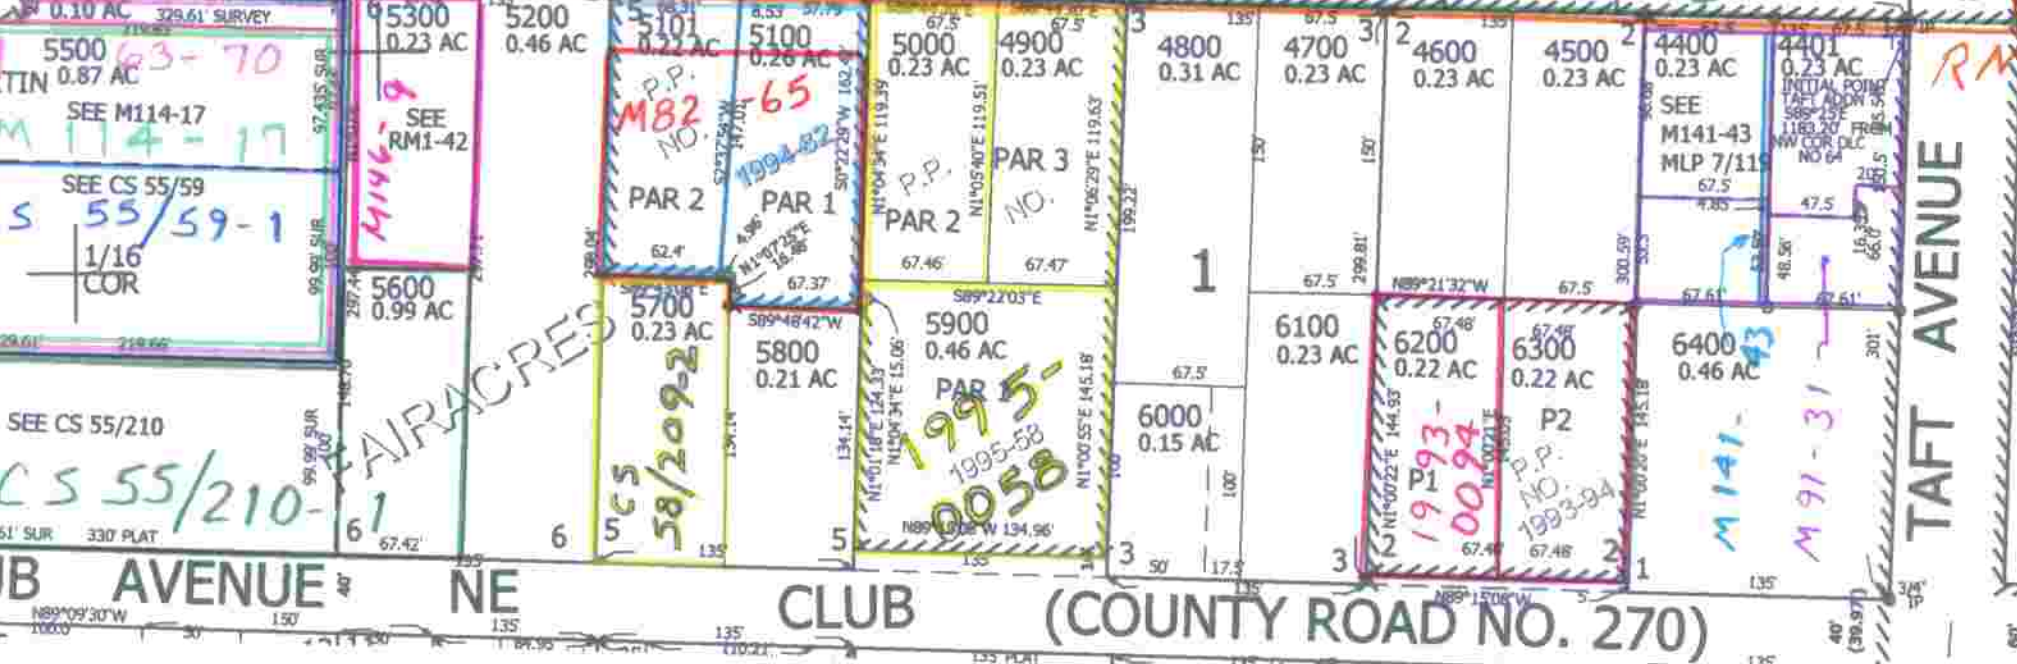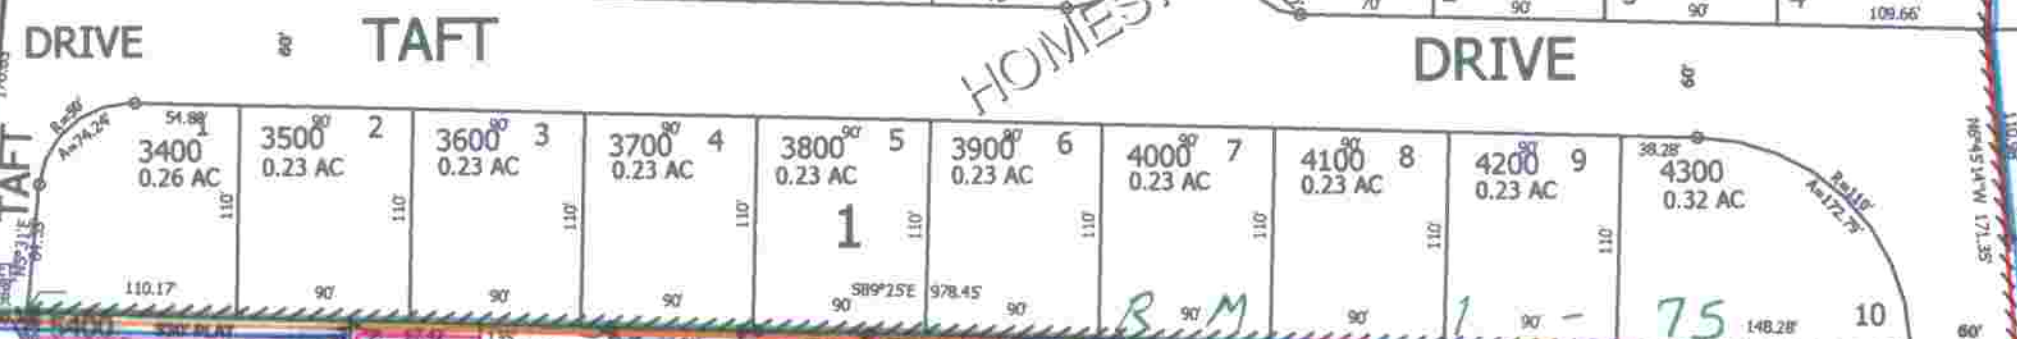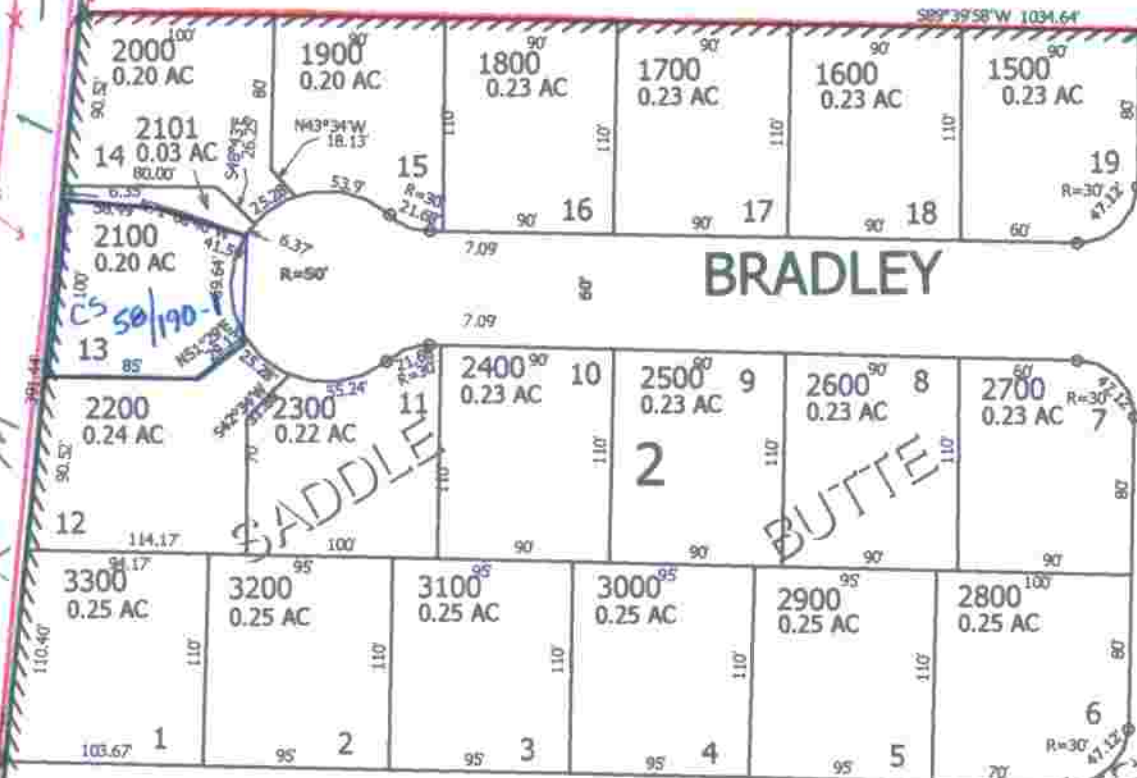

SEE MAP 26 6 36AD

26 6 36AA  
11/03 JP JLC

SEE MAP 26 5 31

597,000

4,163,000