


THIS MAP WAS PREPARED FOR ASSESSMENT PURPOSE ONLY.

NW1/4 SEC.23 T.27S. R.3W. W.M.
DOUGLAS COUNTY
1" = 200'

REVISED ON
3-31-21

27 3 23B

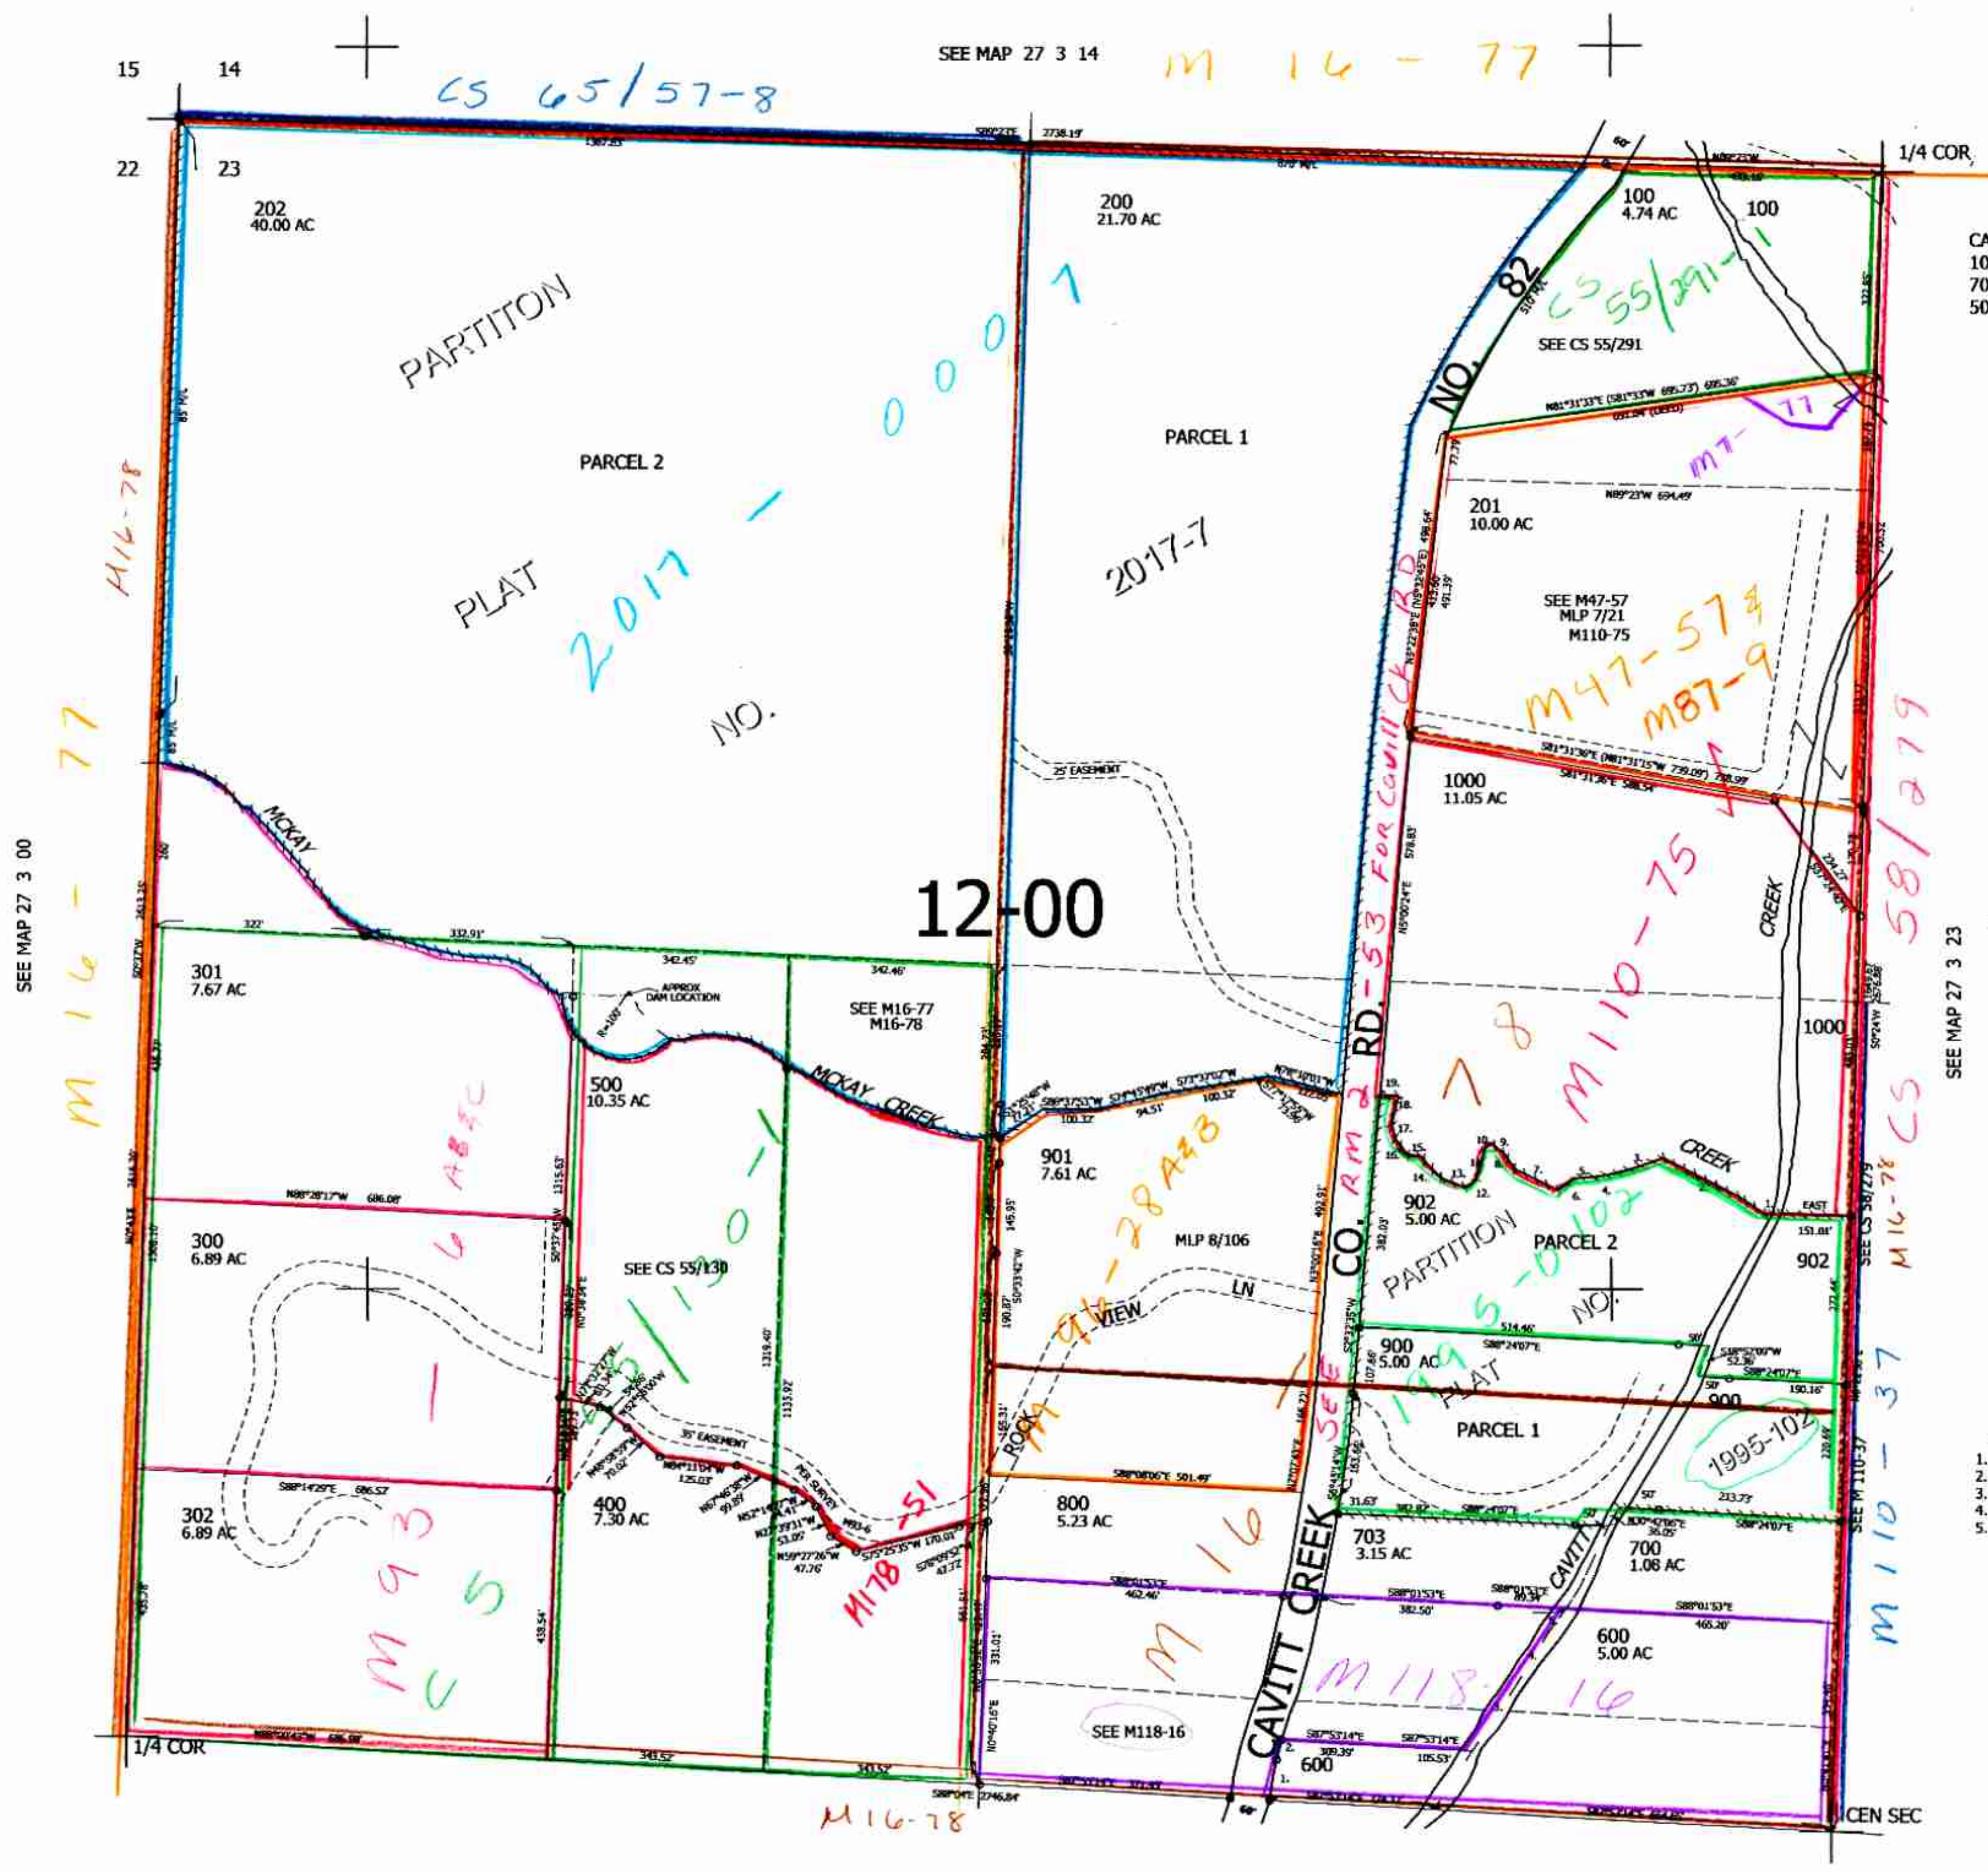

CANCELLED NO'S
1001 601 701
702 802 801
501 401

SEE MAP 27 3 23

PARCEL 1000 & 902

1. N57°48'45"W 58.84'
2. N63°44'27"W 123.23'
3. S73°42'04"W 91.93'
4. S80°05'56"W 37.96'
5. S86°10'55"W 21.08'
6. S55°56'08"W 32.51'
7. N63°47'42"W 78.89'
8. N37°24'35"W 28.97'
9. N47°31'52"W 22.58'
10. S45°33'26"W 19.73'
11. S14°42'15"W 49.11'
12. S55°18'18"W 18.96'
13. N70°53'05"W 44.15'
14. N40°14'01"W 45.5'
15. S86°40'48"W 21.95'
16. N36°11'43"W 33.92'
17. N17°57'33"W 24.21'
18. N9°37'06"E 47.53'
19. N87°42'32"W 27.55'

572,000

PARCEL 703

1. N15°16'07"E 69.41'
2. N16°05'53"E 35.39'
3. N32°24'54"E 125.41'
4. N29°39'48"E 101.08'
5. N35°E 39.73'

SEE MAP 27 3 23

4,249,000

27 3 23B