


SECTION 18 T.27S. R.4W. W.M.  
DOUGLAS COUNTY

27 4 18

THIS MAP WAS PREPARED FOR  
ASSESSMENT PURPOSE ONLY.

1"=400'

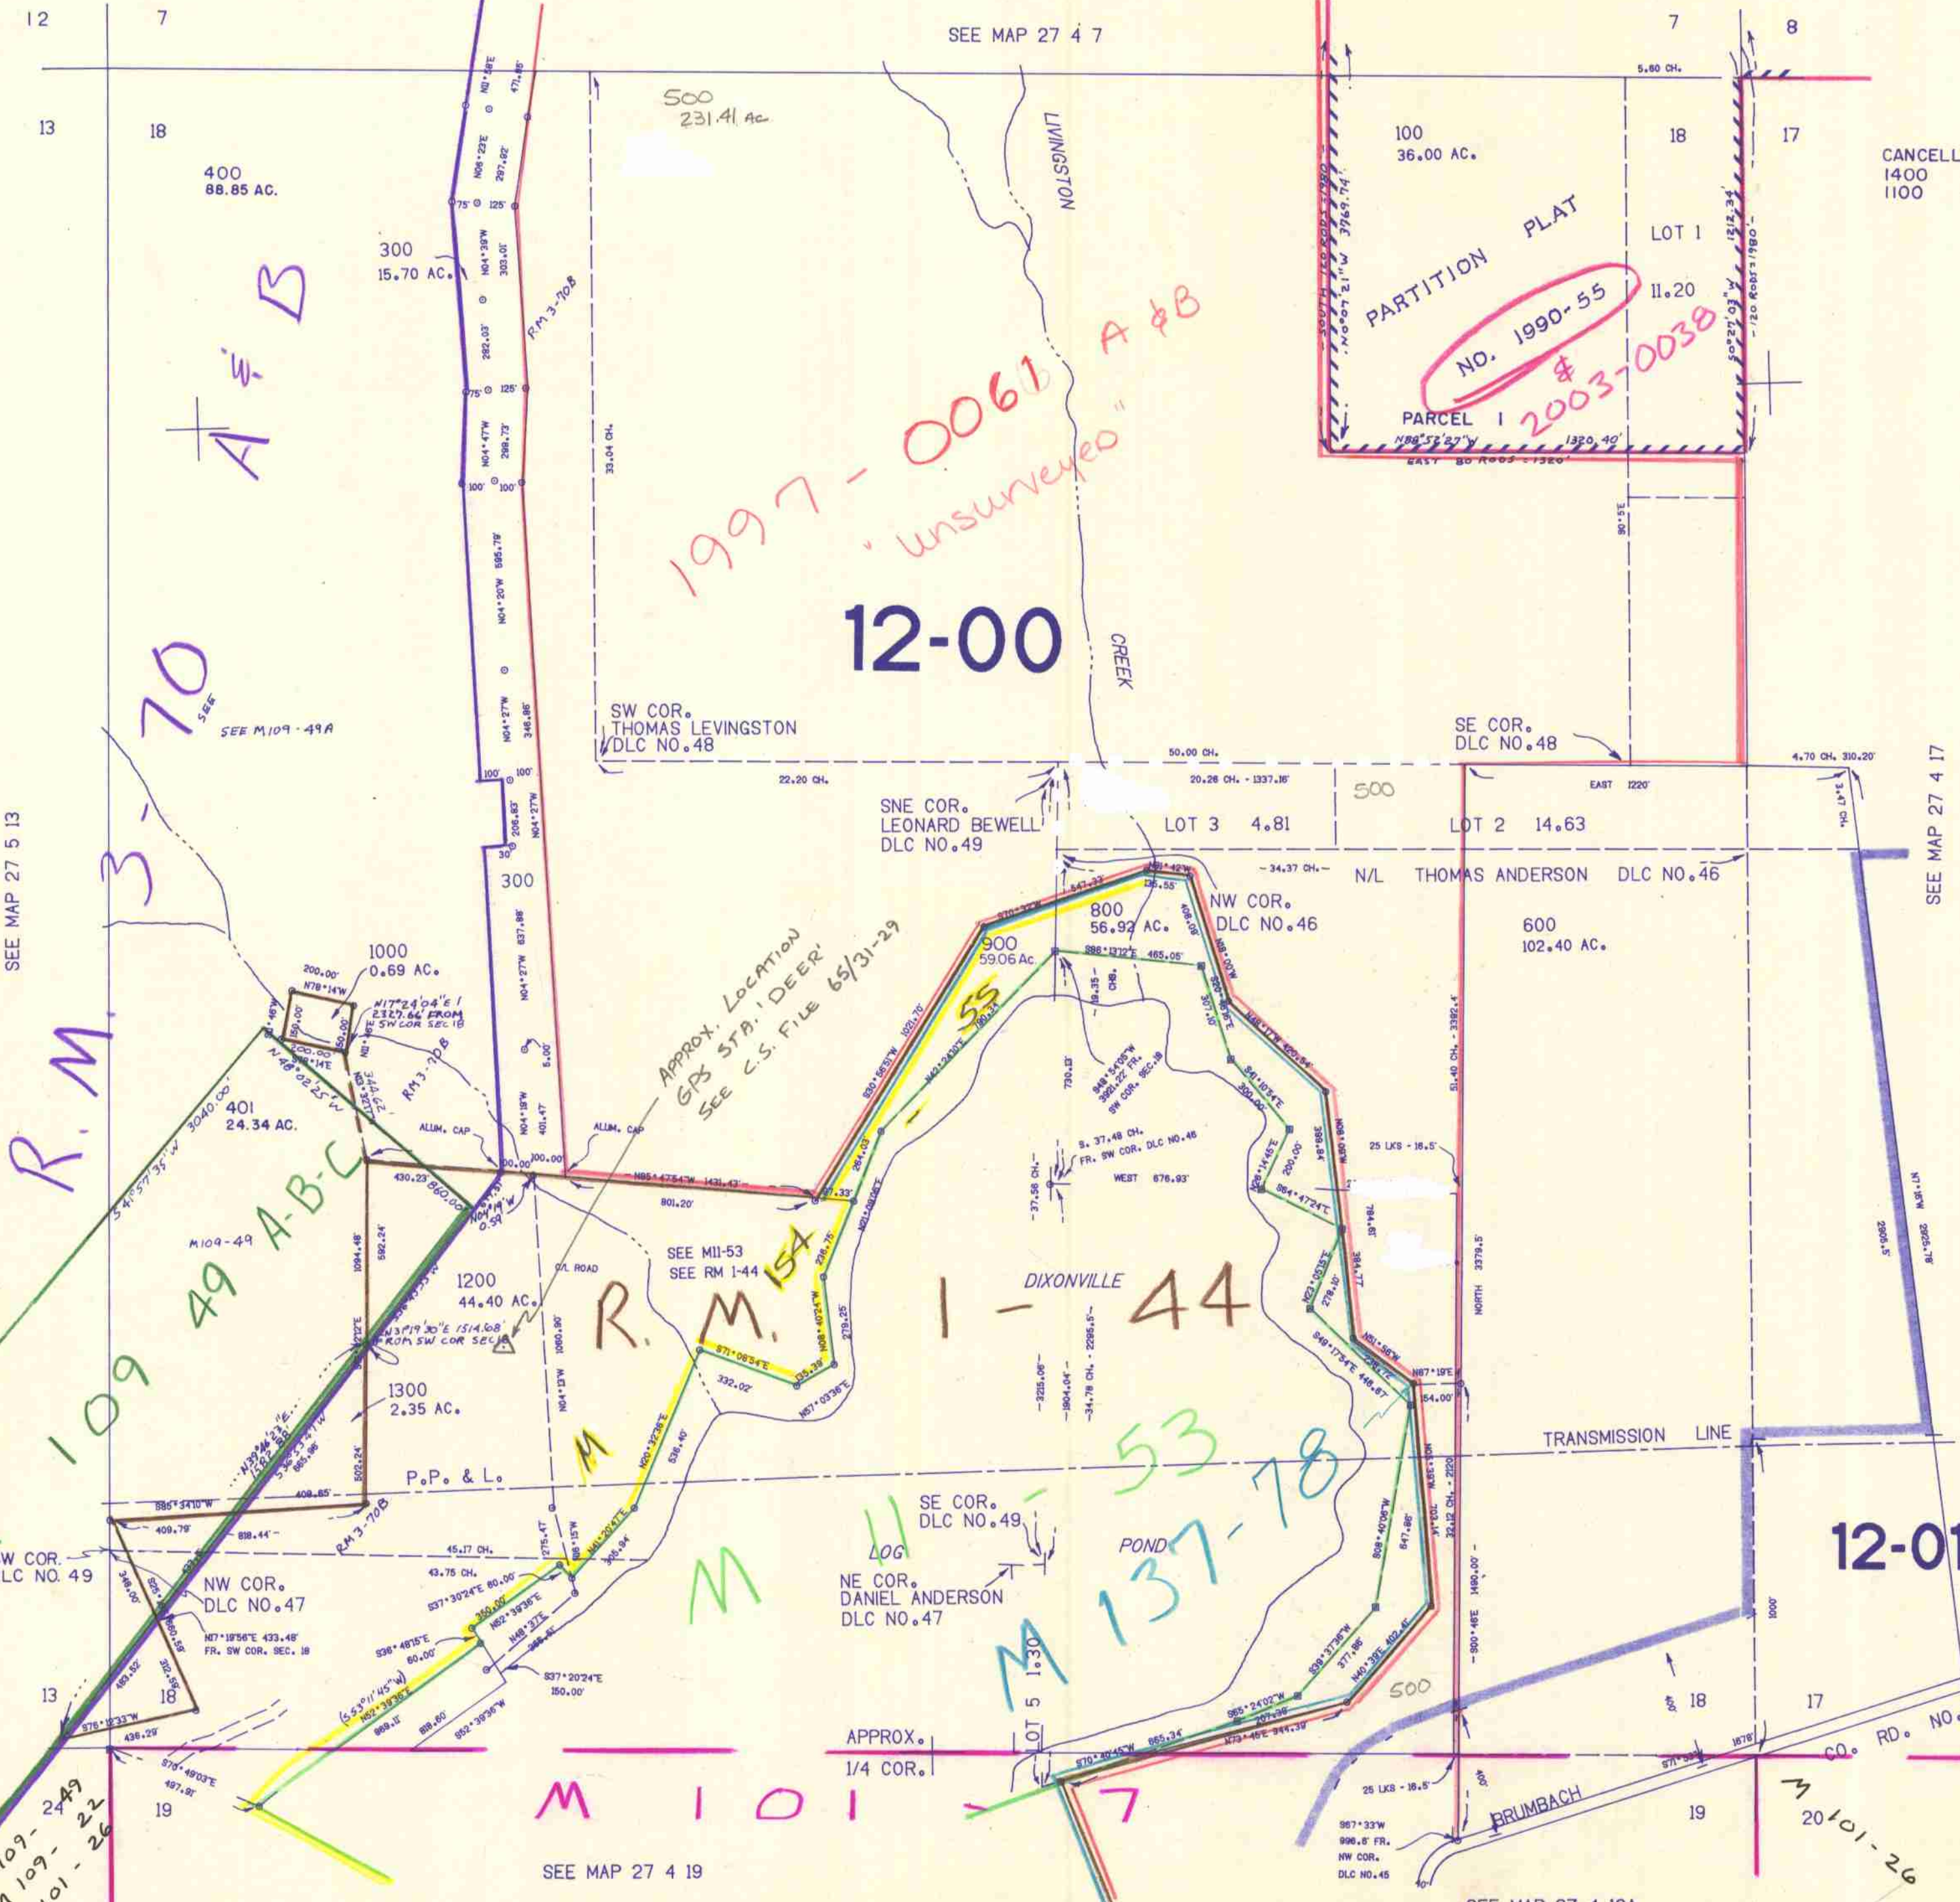

CANCELLED NOS  
1400 201 200  
1100 700

580,000

12-00

12-01

M 101

53-78

137-78

R.M. 109 49 A-B-C

R.M. 154

R.M. 3-70

M 109-249  
M 109-222  
M 101-26

27 4 18

3/9/18 JP