

NE1/4 SEC.15 T.27S. R.5W. W.M.
DOUGLAS COUNTY
1" = 200'


REVISED ON
2-10-20

27 5 15A

THIS MAP WAS PREPARED FOR
ASSESSMENT PURPOSE ONLY.

CANCELLED NO'S
114 800 601
502

SEE MAP 27 5 15B

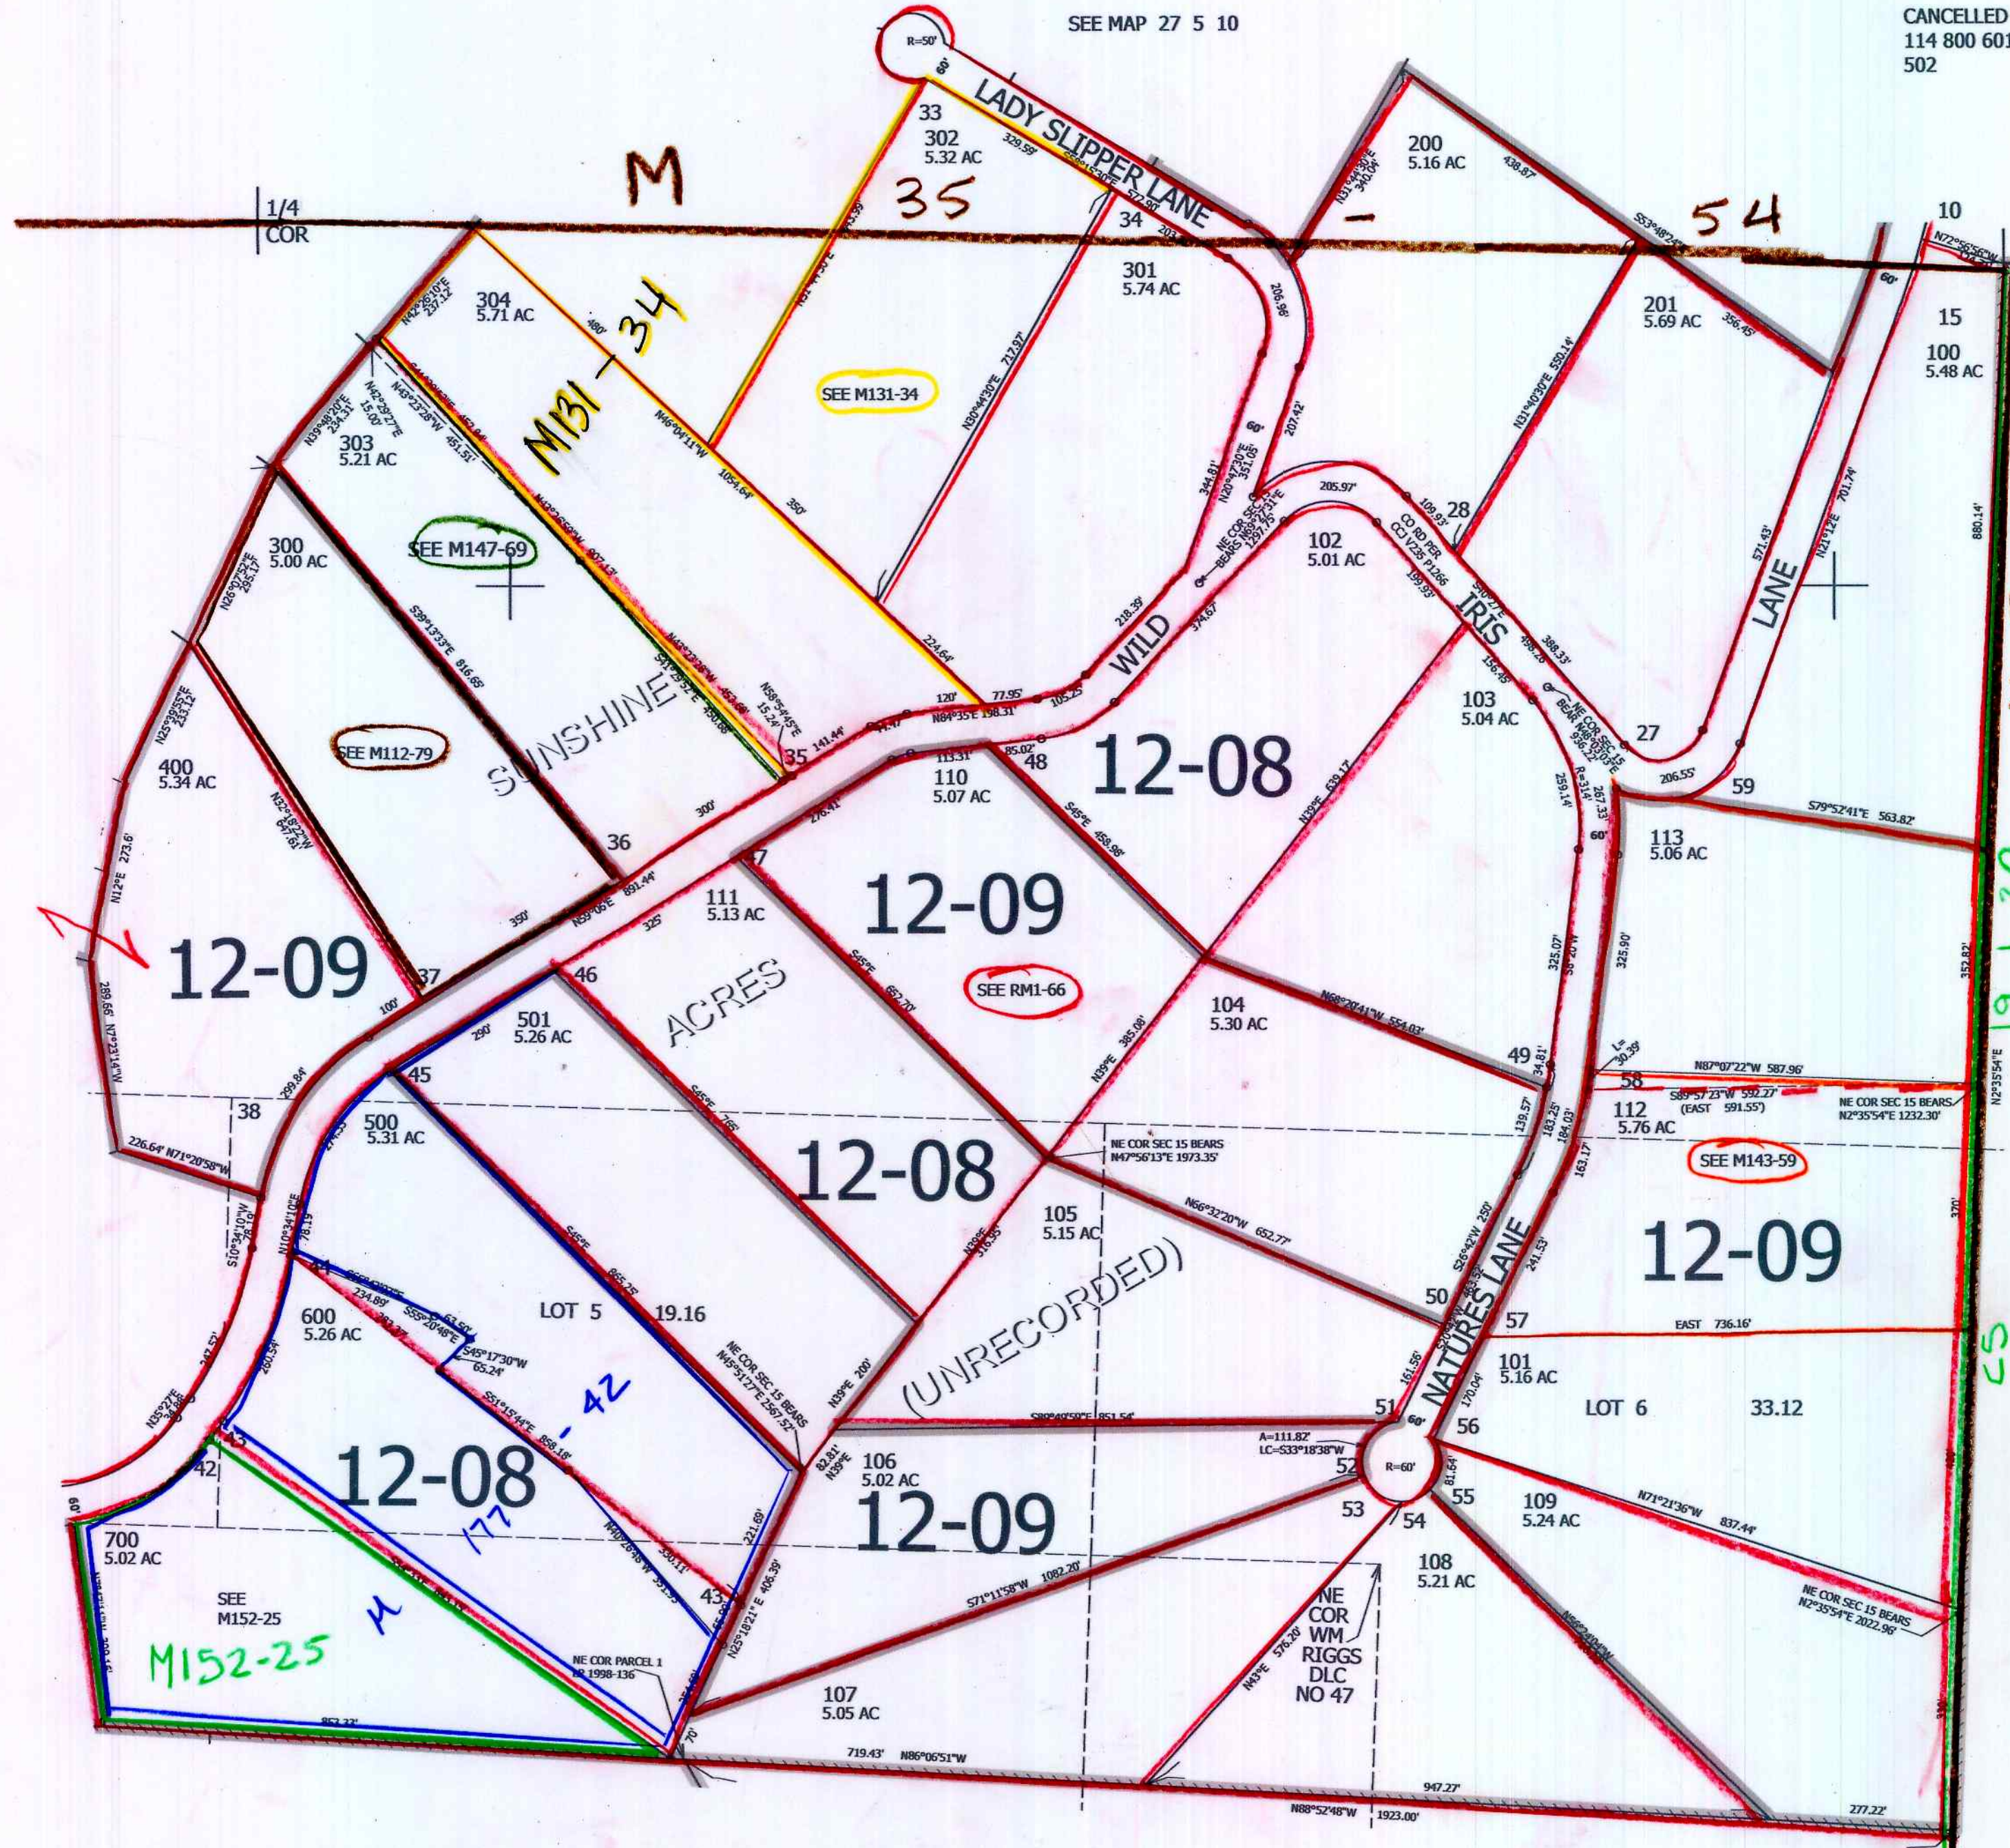

M135-54

19120

2008-0065 unsurveyed

CS

SEE MAP 27 5 15D

CEN
SEC

4,184,000

579,000
1/4 COR
JCV

27 5 15A