


- PARCEL 1900
1. N3°43'27"W 198.93'
  2. S82°38'42"E 32.84'
  3. N66°14'03"E 82.18'
  4. S85°08'48"E 55.64'
  5. S54°44'24"W 78.24'
  6. S64°00'55"E 73.95'
  7. S84°21'05"E 81.69'
  8. S67°31'59"E 64.2'
  9. S78°29'00"E 35.3'
  10. S2°20'00"W 124.35'
  11. S44°45'09"E 15.55'
  12. S44°45'09"E 9.84'
  13. S44°45'09"E 8.61'
  14. N56°36'26"E 247.65'
  15. N56°36'26"E 9.73'
  16. N62°56'40"E 52.51'
  17. N70°40'54"E 6.87'
  18. N2°20'37"E 30.44'
  19. N77°49'E 21.21'
  20. N32°49'E 14.68'
  21. R=98.24' A=13.95'
  22. N0°27'47"W 21.01'
  23. R=113.24' A=76.82'

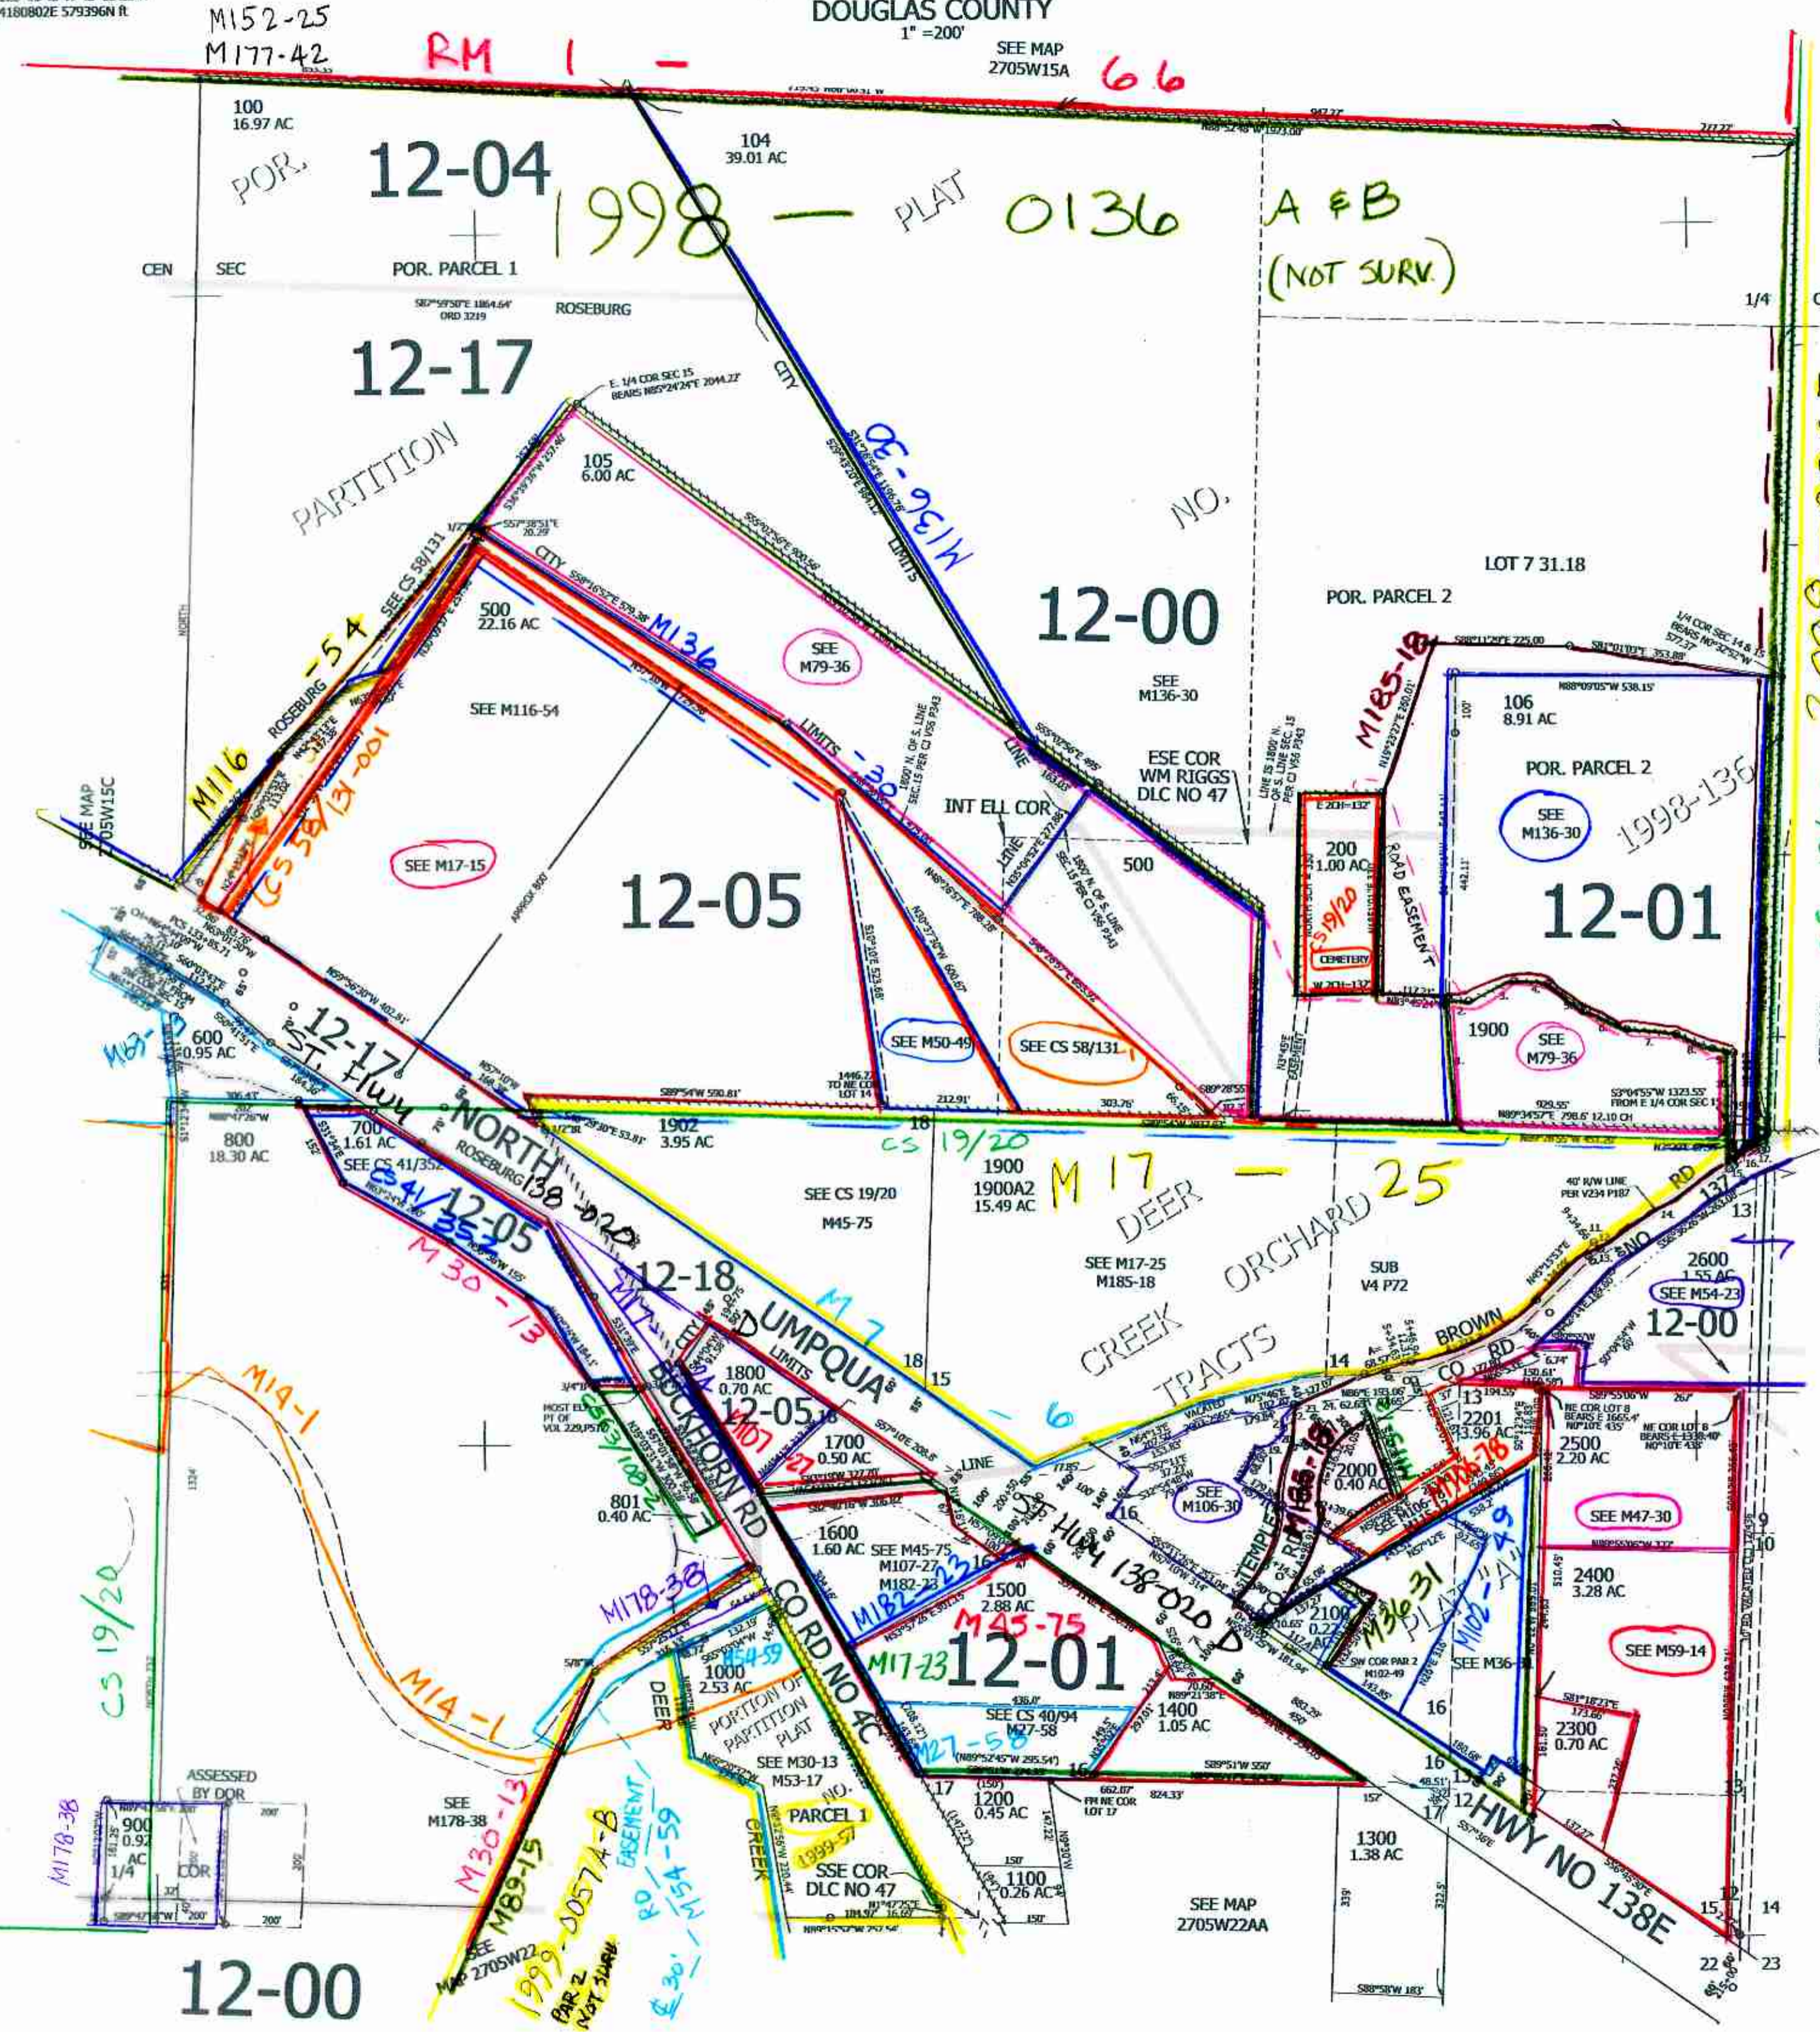

SEE MAP 2705W14 2008-0065 CS 19/20

CS 19/20

12-00