


THIS MAP WAS PREPARED FOR ASSESSMENT PURPOSE ONLY.

SE1/4 NE1/4 SEC.1 T.27S. R.6W. W.M. DOUGLAS COUNTY

27 6 1AD ROSEBURG

1" = 100' REVISED ON 12-18-18

CANCELLED NO'S 399 201

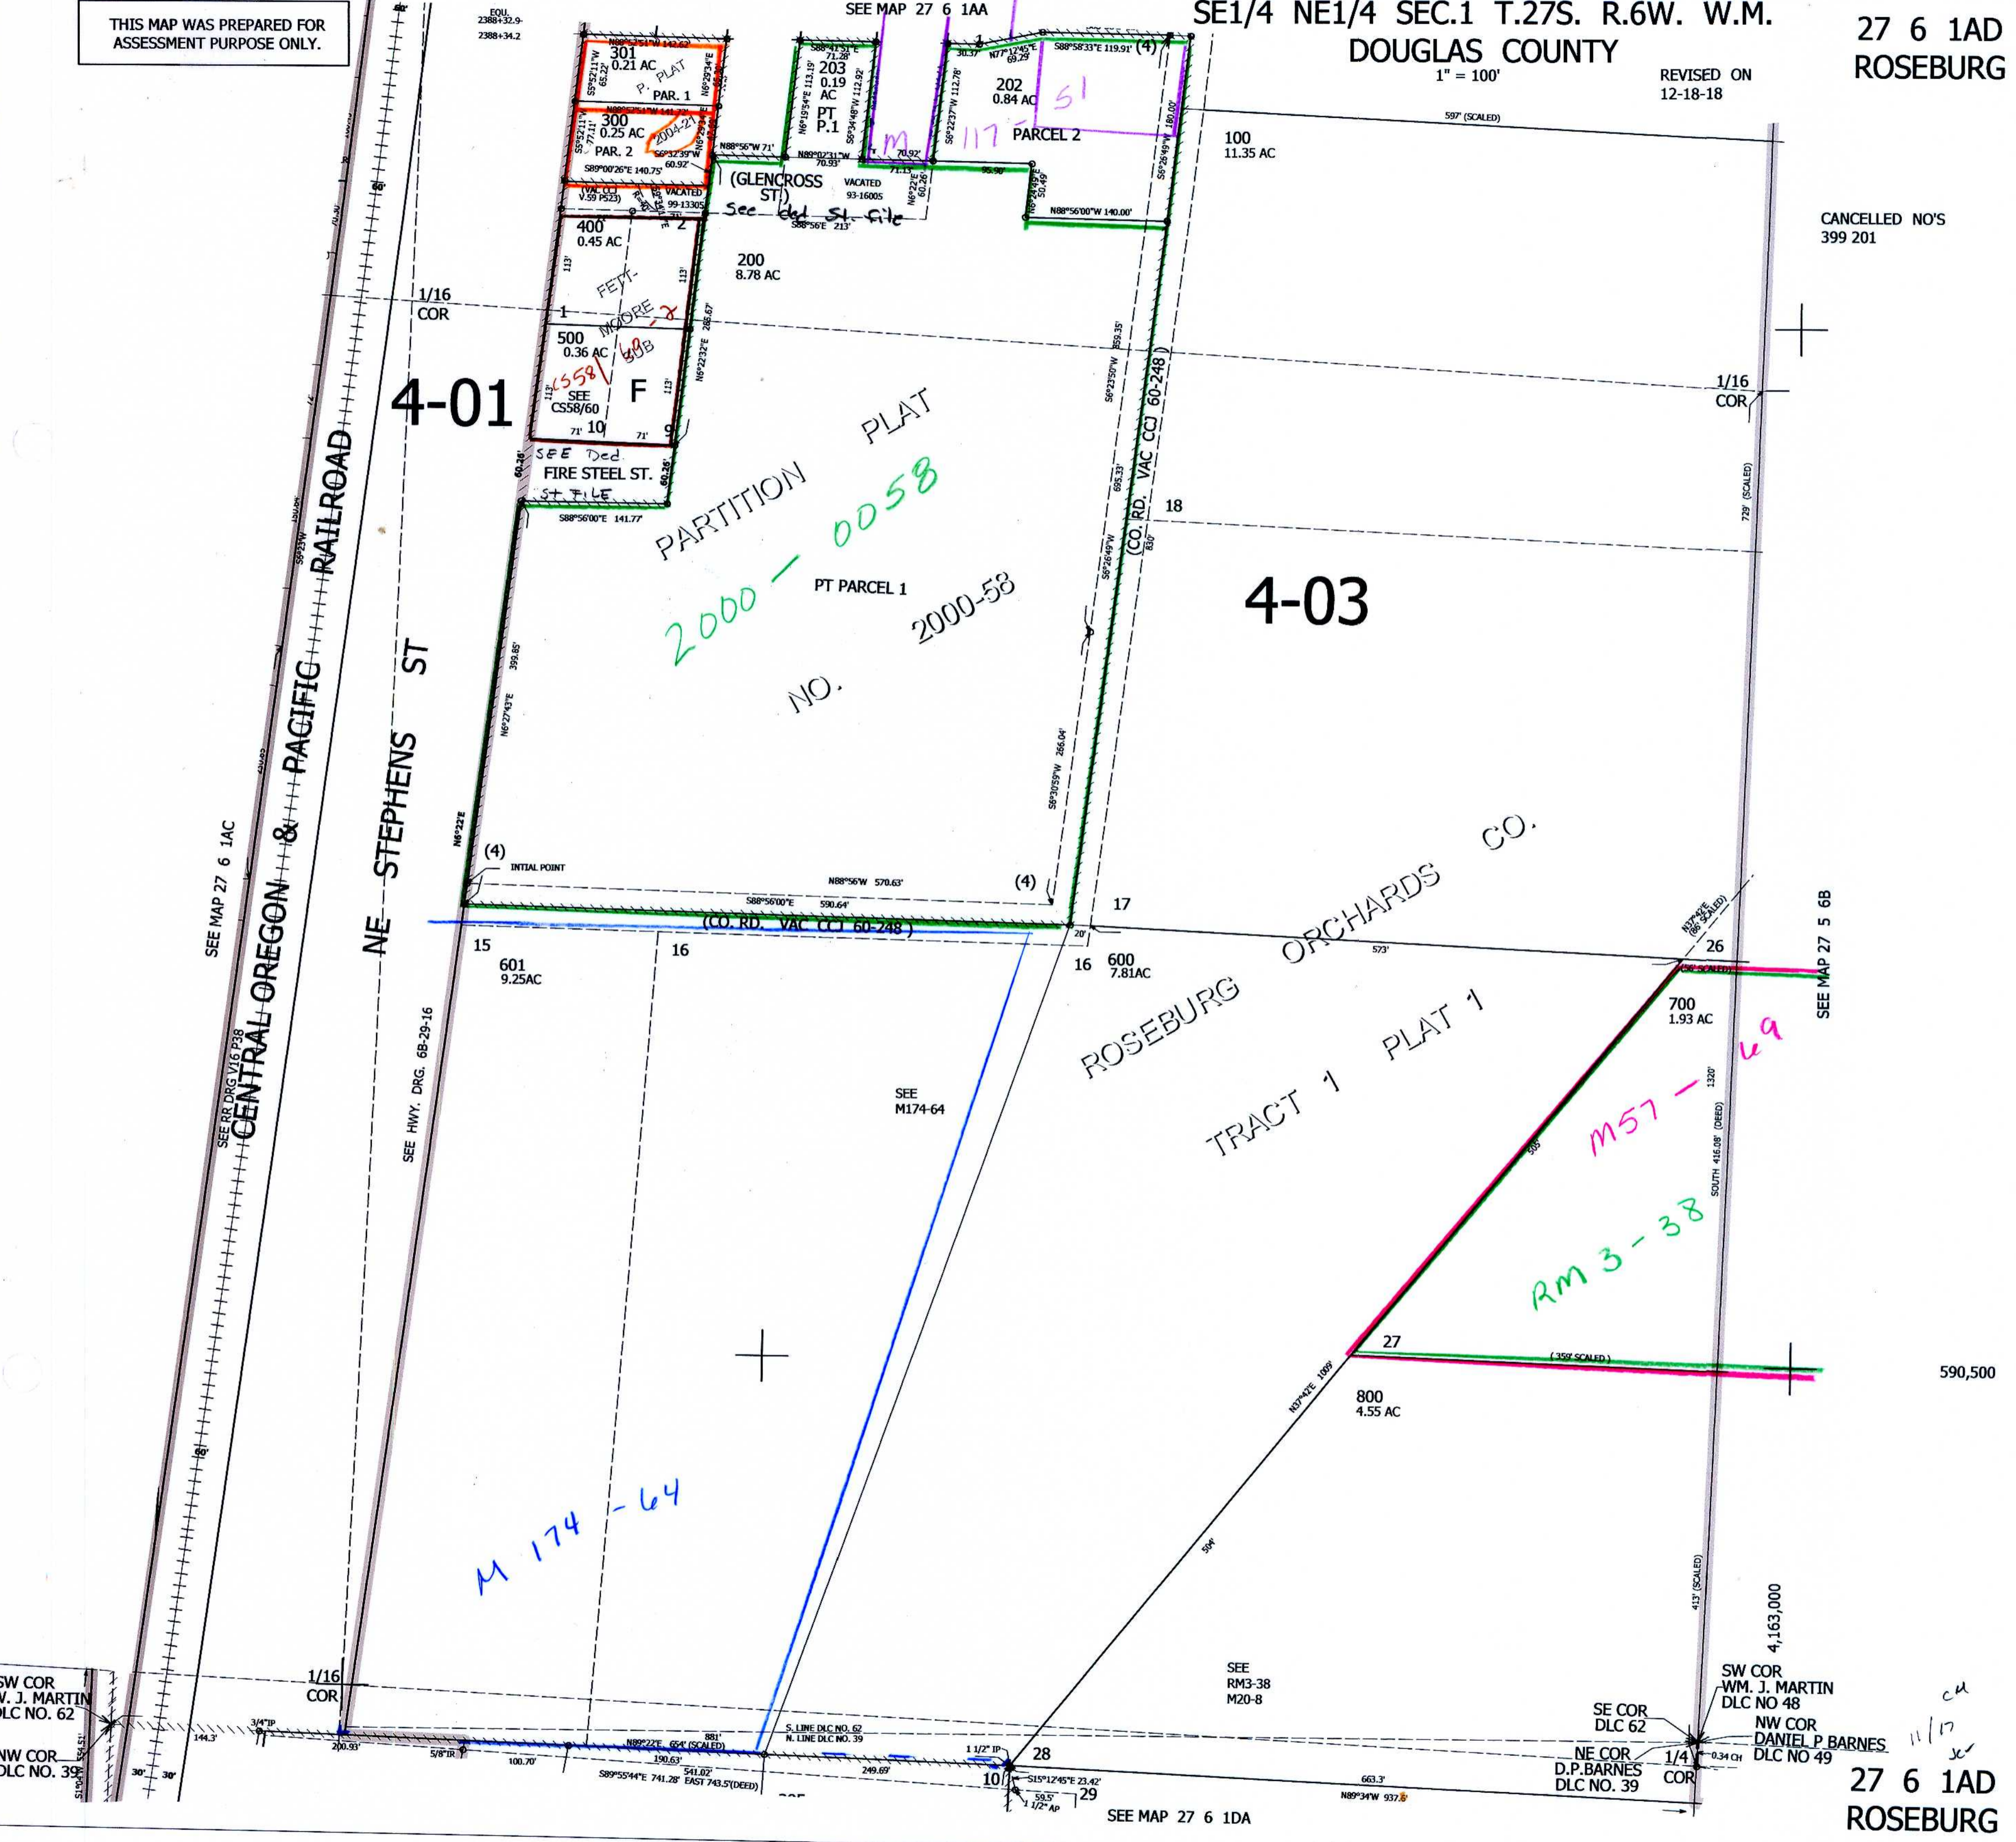

SEE MAP 27 6 1AC

SEE RR DRG V16 P38

CENTRAL OREGON & PACIFIC RAILROAD

NE STEPHENS ST

SEE HWY. DRG. 68-29-16

PARTITION PLAT

2000-0058

PT PARCEL 1

NO.

2000-58

4-03

ROSEBURG ORCHARDS CO. TRACT 1 PLAT 1

M 174-64

RM 3-38

M 57-69

SEE MAP 27 6 1DA

SEE MAP 27 5 6B

590,500

4,163,000

SW COR W. J. MARTIN DLC NO. 62

NW COR DLC NO. 39

1/16 COR

SW COR WM. J. MARTIN DLC NO 48

NW COR DANIEL P. BARNES DLC NO 49

NE COR D.P. BARNES DLC NO. 39

1/4 COR

27 6 1AD ROSEBURG