

THIS MAP WAS PREPARED FOR ASSESSMENT PURPOSE ONLY.

SE1/4 SE1/4 SEC.21 T.28S. R.6W. W.M. DOUGLAS COUNTY

REVISED ON 3-3-20


28 6 21DD WINSTON

1" = 100'



SEE CS 37/183 FOR DEED DESCRIPTIONS

CANCELLED NO'S 6001 2800 4800 8701 3001 1001 5001

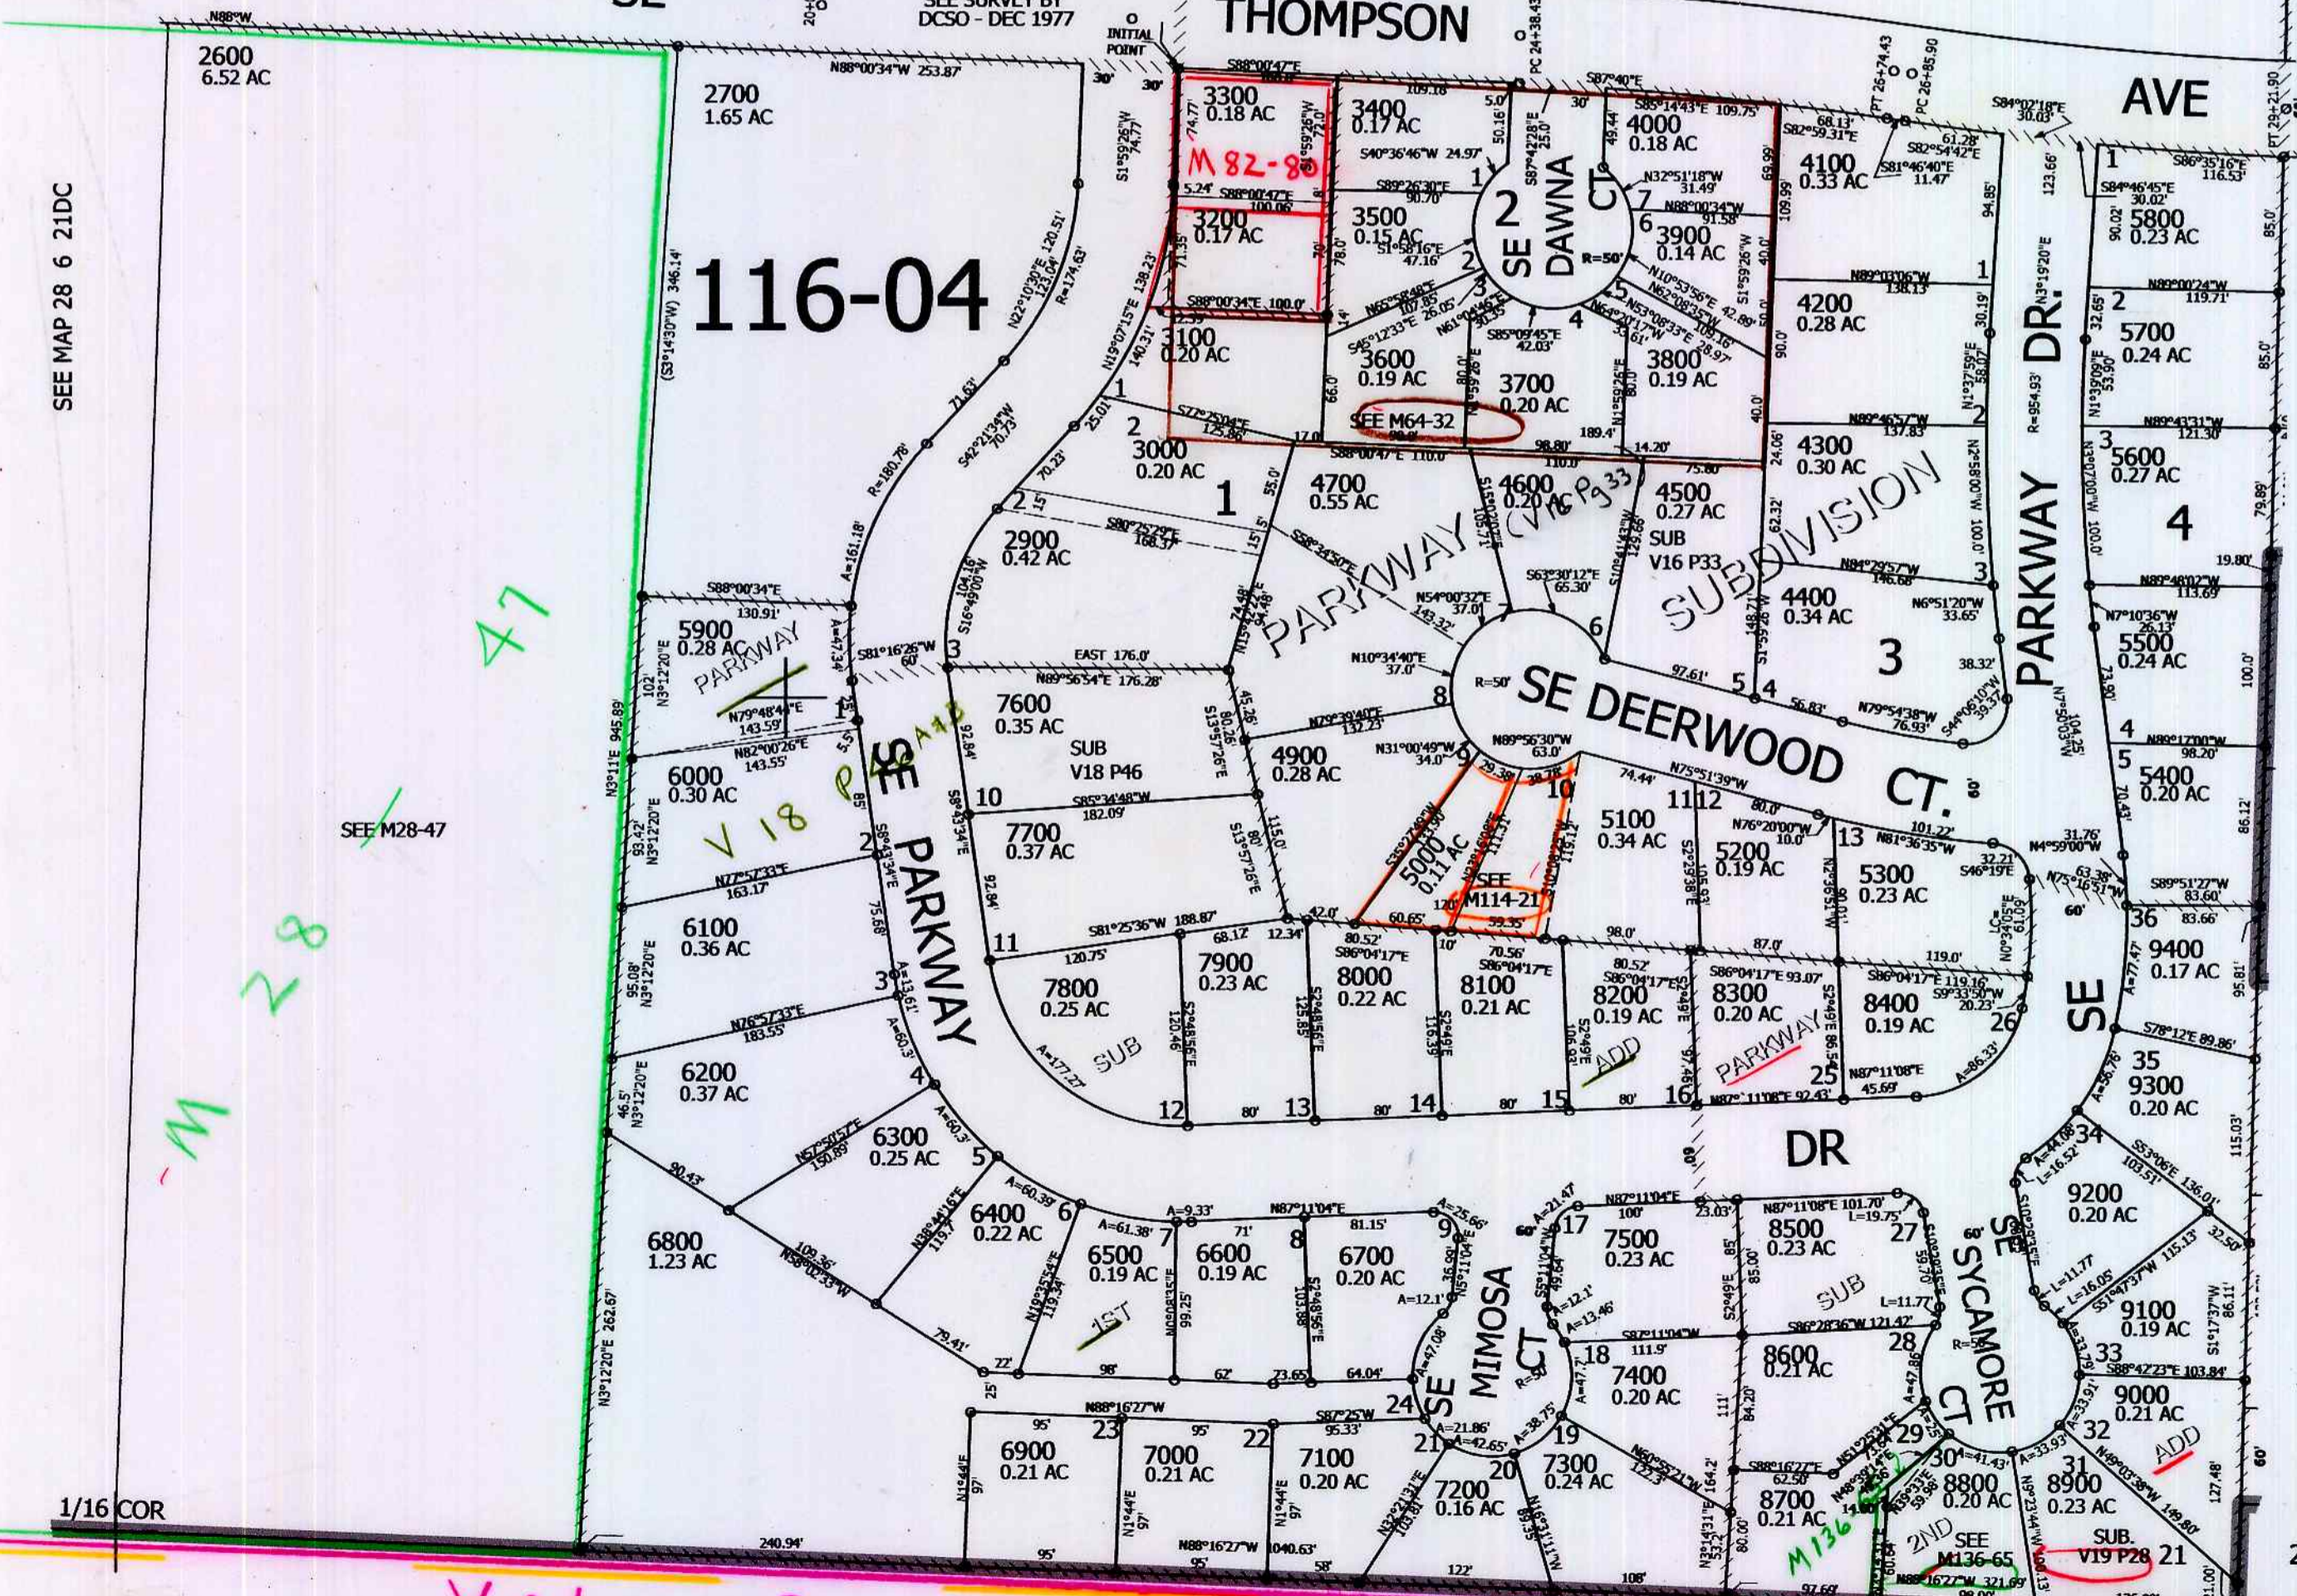

SEE MAP 28 6 21DC

SEE MAP 28 6 22CC

541,000

1/16 COR

4,146,000

VOL 3

M

SEE MAP 28 6 28A

PG 10

28

27

28 6 21DD WINSTON