


SECTION 34 T.28S. R.6W. WM.
DOUGLAS COUNTY

28 6 34

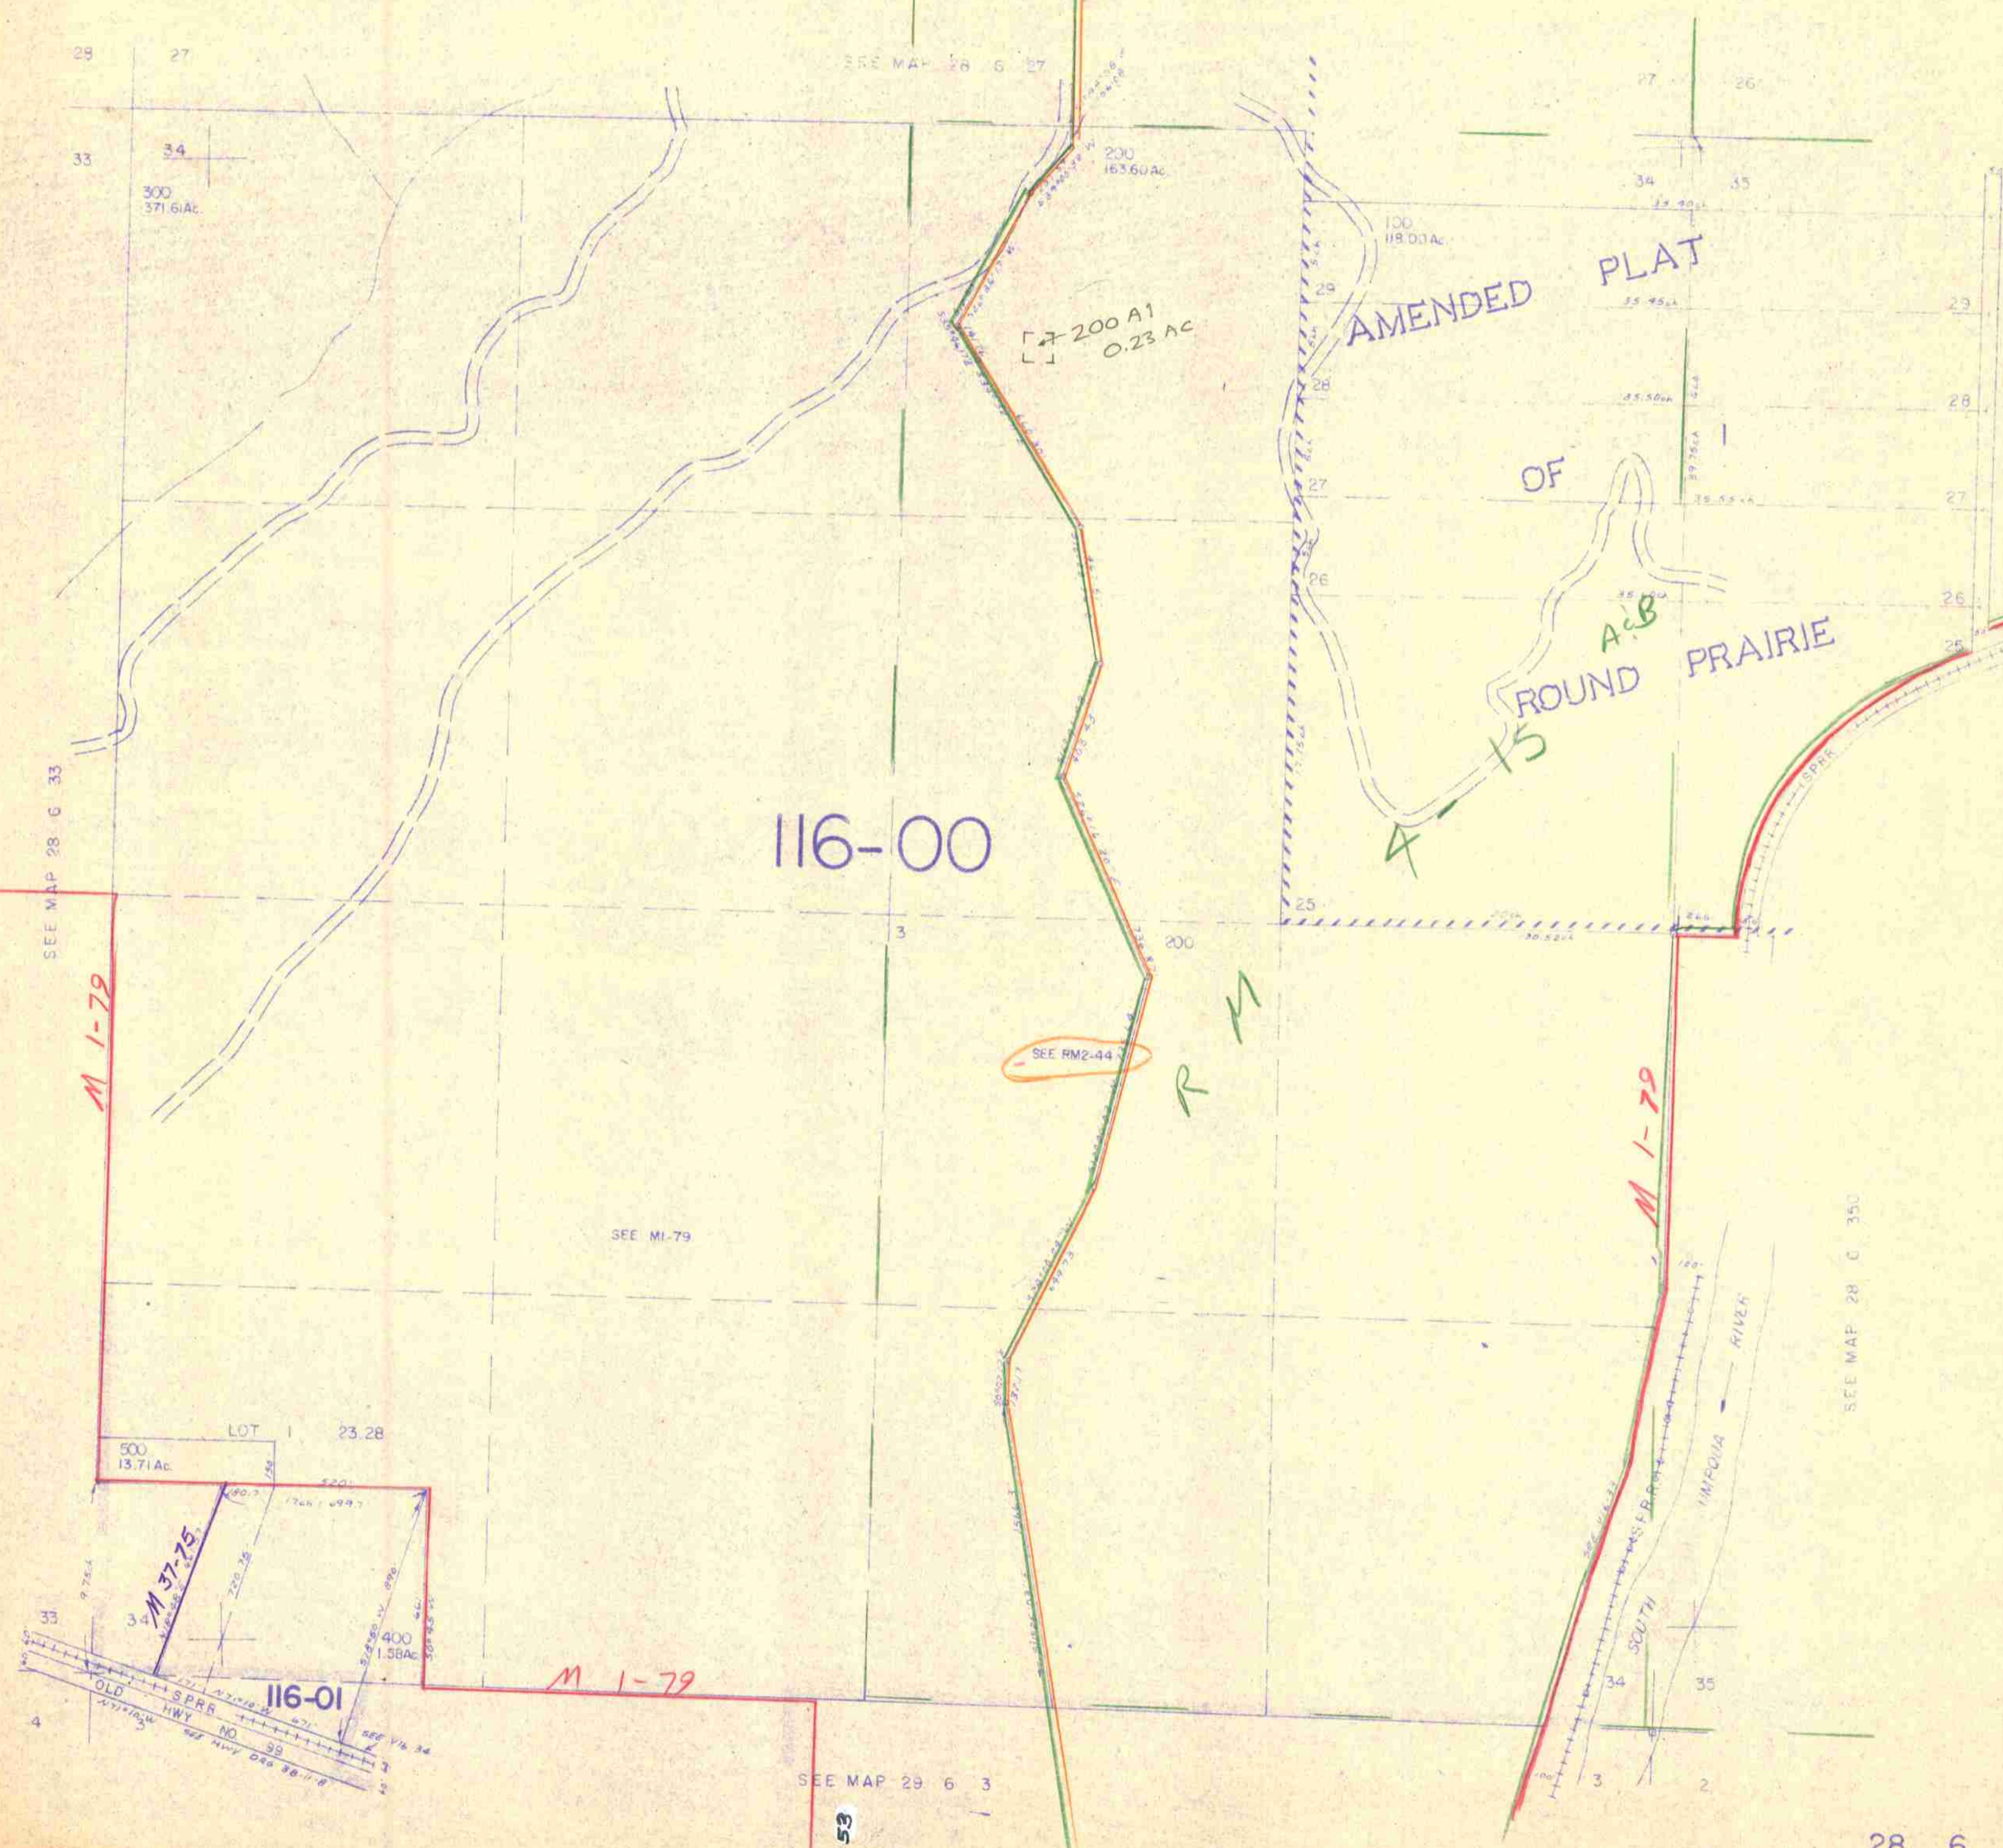


116-00

AMENDED PLAT

ROUND PRAIRIE

M 1-79

M 1-79

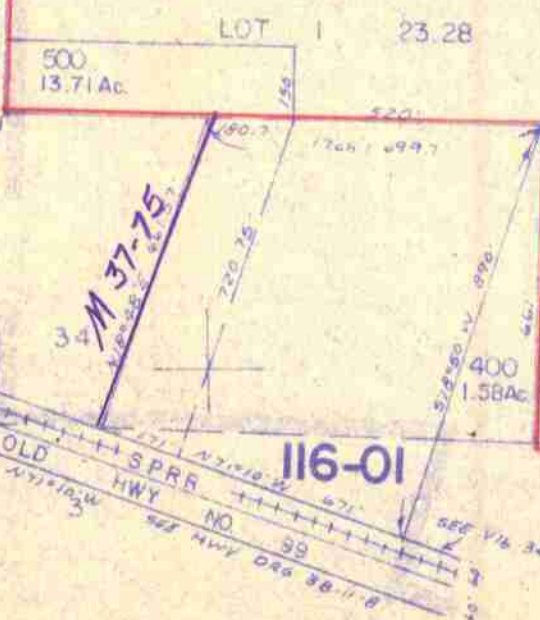

SEE MAP 28 G 350

SEE MAP 29 G 3

M 102-53

28 6 34

3/02 BS