


SECTION 28 T.28S. R.7W. W.M.
DOUGLAS COUNTY


28 7 28

THIS MAP WAS PREPARED FOR
ASSESSMENT PURPOSE ONLY.

1"=400'

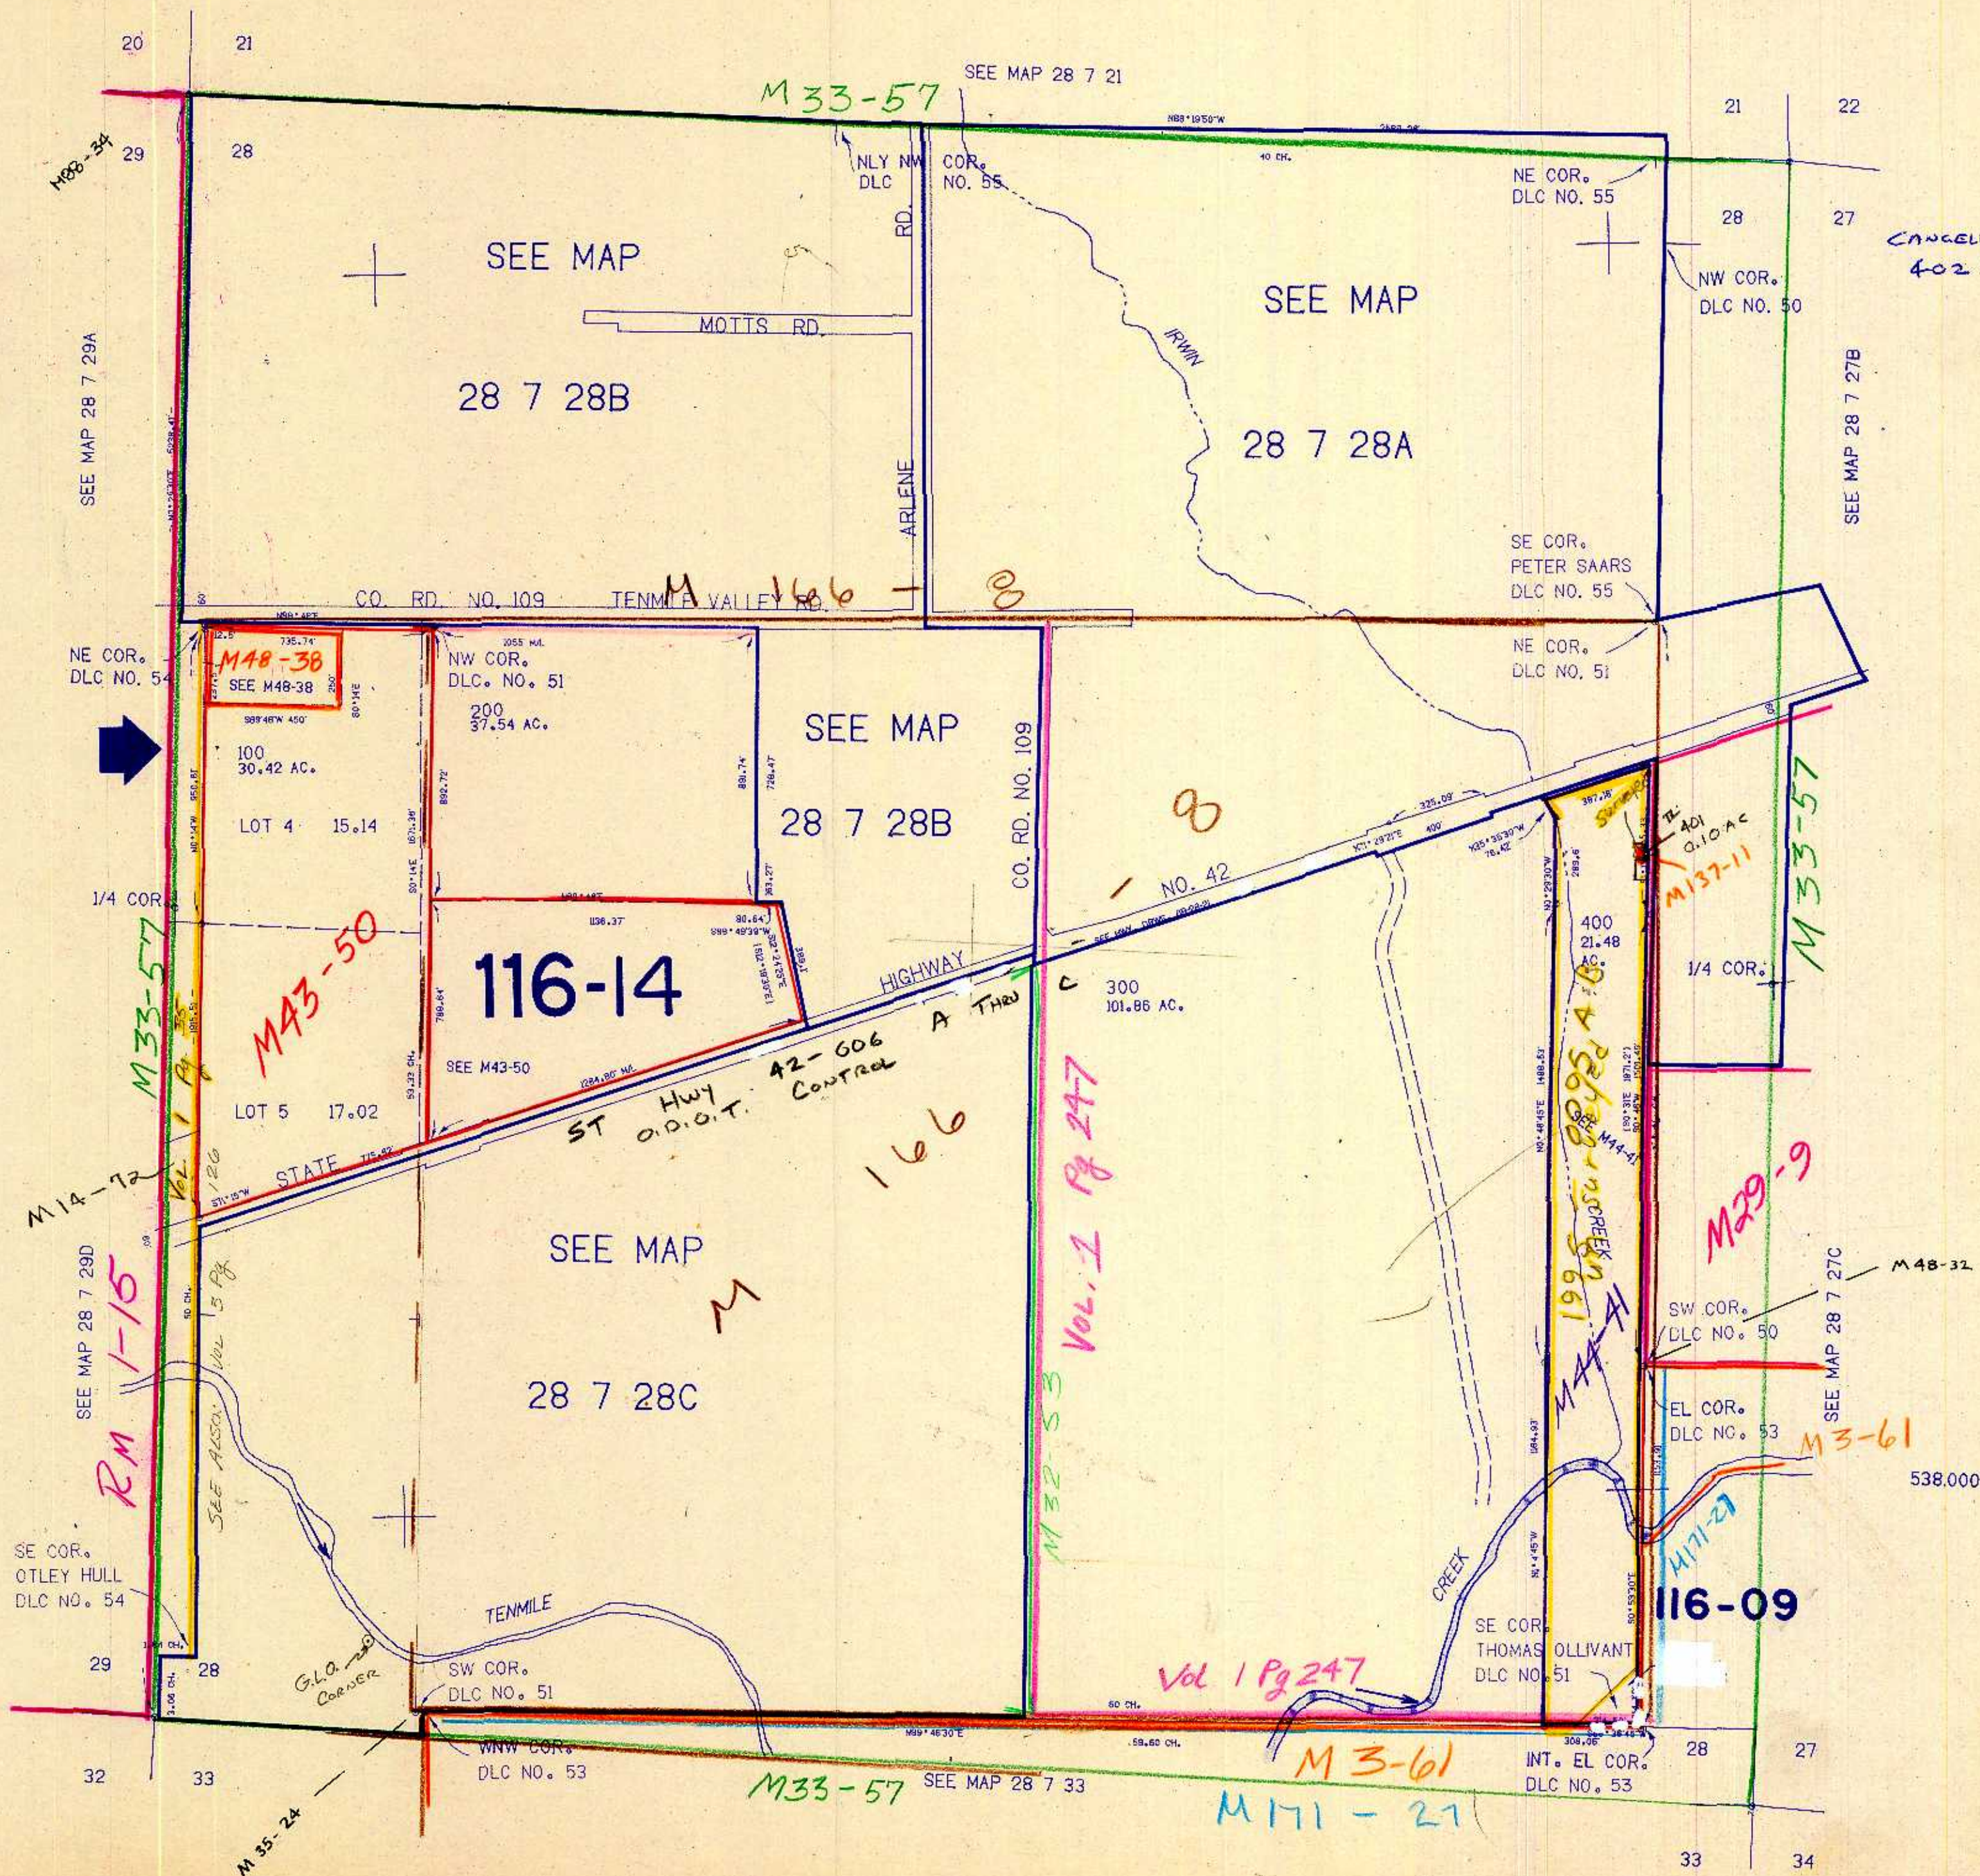

CANCELED NO'S
402 500

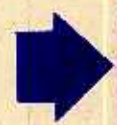

538.000

28 7 28

4185
C.M.O.