

1" = 400'


24 19

25 30

19 20

30 29

CANCELLED NO'S 1101 500M1

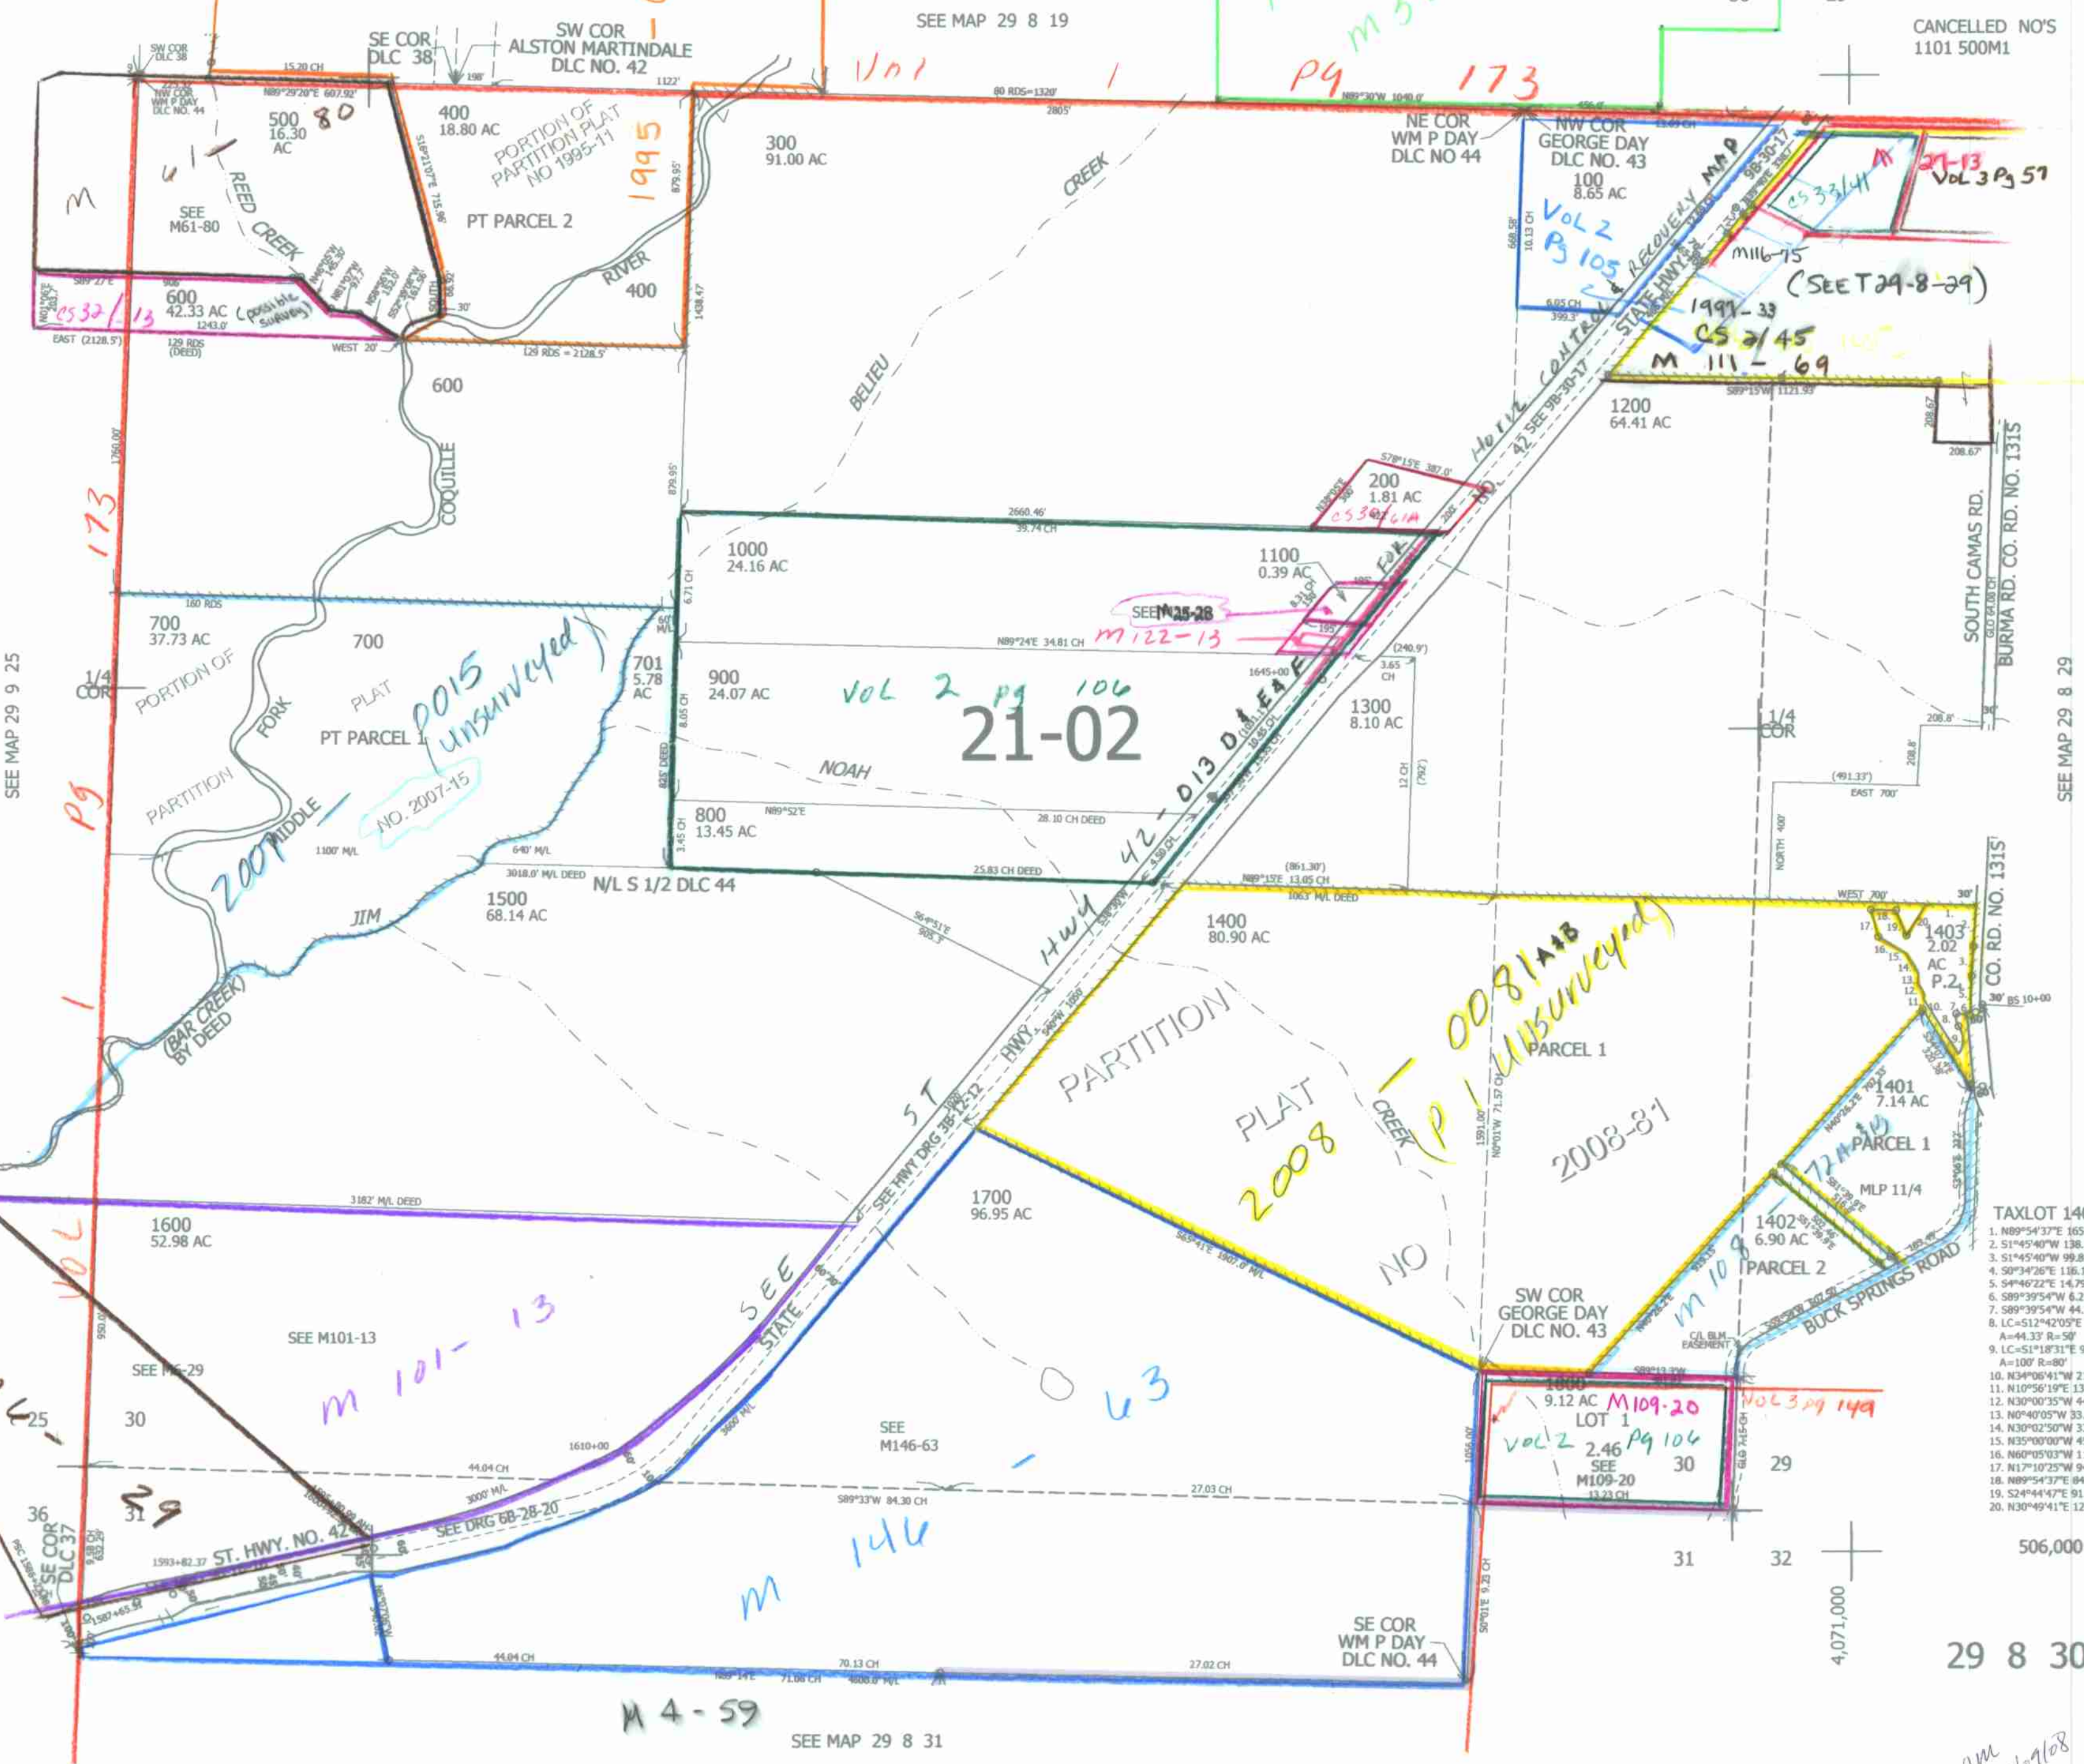

SEE MAP 29 8 29

SEE MAP 29 9 25

SEE MAP 29 8 31

- TAXLOT 1403
1. N89°54'37"E 165.46'
 2. S1°45'40"W 138.54'
 3. S1°45'40"W 99.85'
 4. S0°34'26"E 116.18'
 5. S4°46'22"E 14.79'
 6. S89°39'54"W 6.2'
 7. S89°39'54"W 44.38'
 8. LC=S12°42'05"E 42.89'
 9. LC=S1°18'31"E 93.61'
 10. N34°06'41"W 219.56'
 11. N10°56'19"E 13.77'
 12. N30°00'35"W 44.48'
 13. N0°40'05"W 33.23'
 14. N30°02'50"W 33.9'
 15. N35°00'00"W 45'
 16. N60°05'03"W 112.05'
 17. N17°10'25"W 94.43'
 18. N89°54'37"E 94.85'
 19. S24°44'47"E 91.56'
 20. N30°49'41"E 125.81'

29 8 30

cm 12/29/08