

THIS MAP WAS PREPARED FOR ASSESSMENT PURPOSE ONLY.

T30S. R.1W. W.M. DOUGLAS COUNTY

1" = 2000'

SEE MAP 29 1 00

See 2 1/2 corners

C2116 CS 62/30-36
C5416 CS 62/30-46
C5716 CS 63/34-42

W216 - CS 63/34-31

SEE 16 - CS 63/34-41 1-29-08
SEE 16 - CS 62/30-37

30 1 00 & INDEX

CANCELLED
2400M1 2800M1
2900M1 3600M1

PARTITION PLAT
NO. 2007-166
STARTING @ NW
CORNERS OF PAR-
CELS & PROCEEDING
CLOCKWISE

PARCEL 1
S88°20'30"E 1323.34'
S2°02'56"W 1368.01'
N88°10'07"W 673.20'
N88°10'07"W 259.86'
N62°14'20"W 127.47'
N60°54'16"W 171.72'
N53°46'04"W 92.72'
N38°20'51"W 64.56'
N1°50'58"E 1127.90'


PARCEL 2
S38°20'51"E 64.56'
S53°46'04"E 92.72'
S60°54'16"E 171.72'
S62°14'20"E 127.47'
S88°10'07"E 259.86'
S2°02'56"W 1294.12'
N88°10'07"W 640.87'
N1°50'58"E 1530.22'

PARCEL 3
S88°10'07"E 673.20'
S2°02'56"W 1294.12'
N88°10'07"W 673.20'
N2°02'56"E 1294.12'

SEE MAP 30 1E 00

470,000

30 1 00 & INDEX

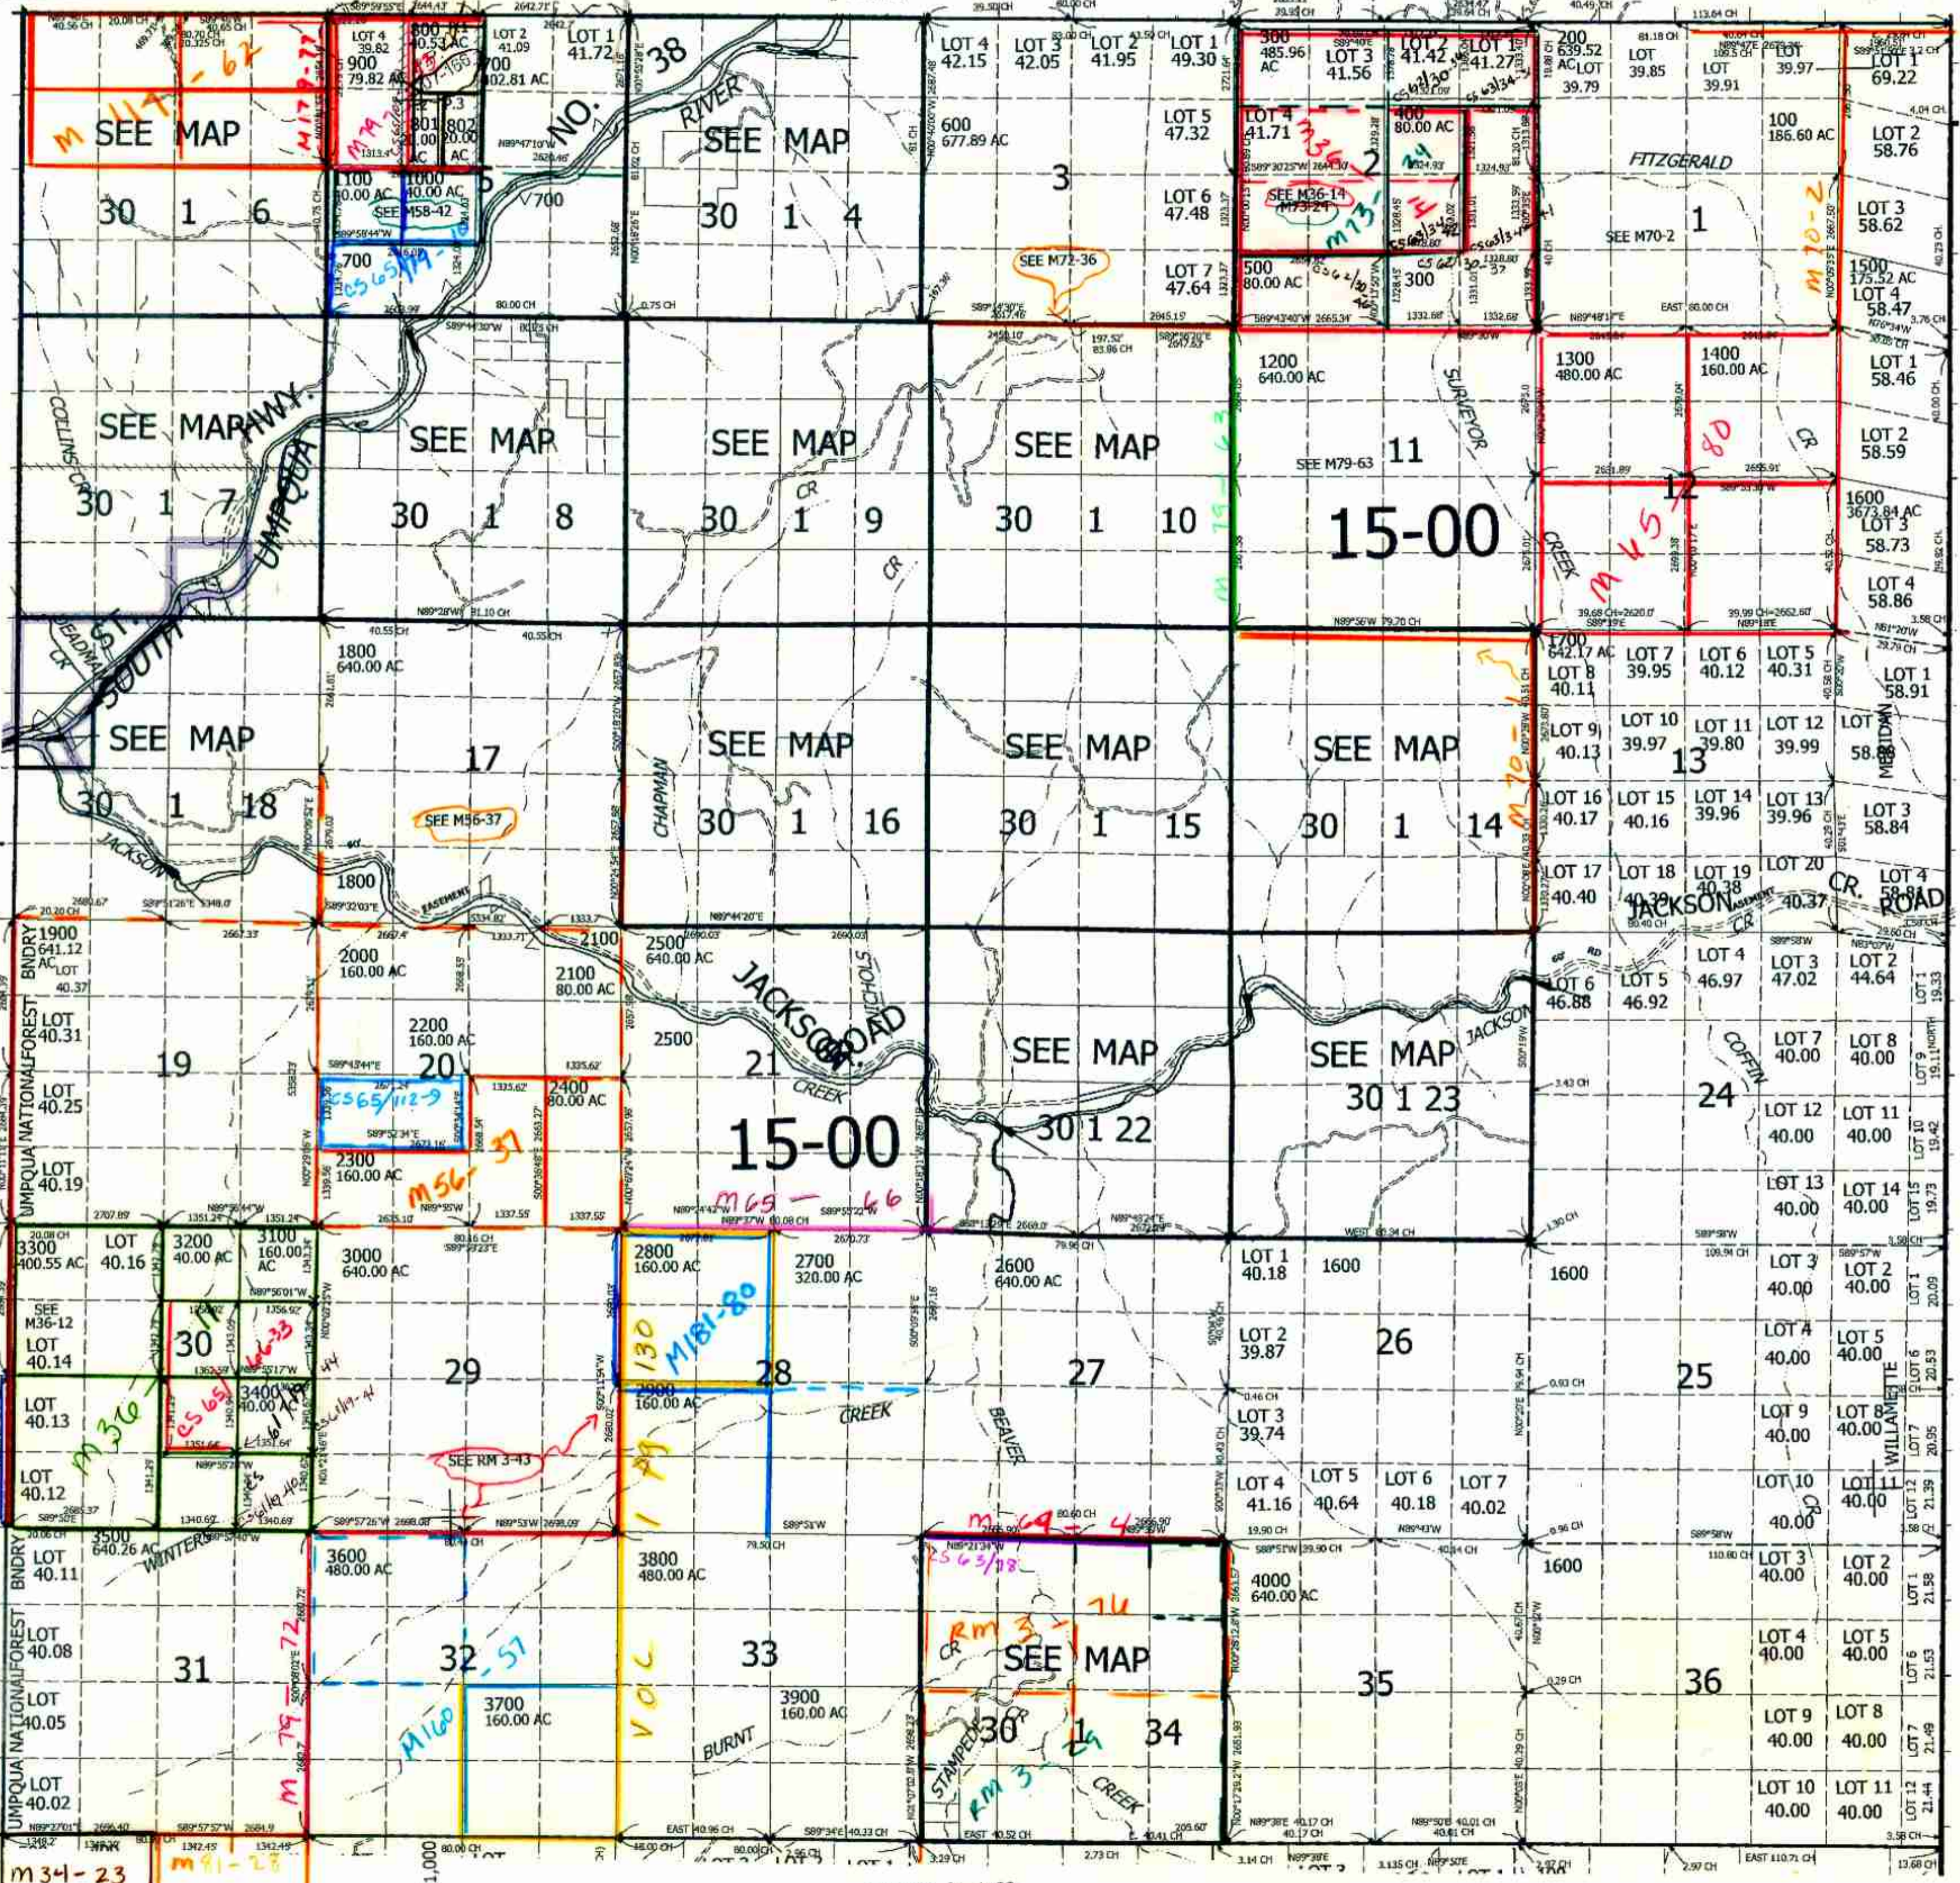

SEE MAP 30 2 00

SEE MAP 31 1 00