


SECTION 32 T.30S. R.2W. W.M.
DOUGLAS COUNTY

30 2 32

1" = 400'

REVISED ON
6-21-91

SEE MAP 30 2 29

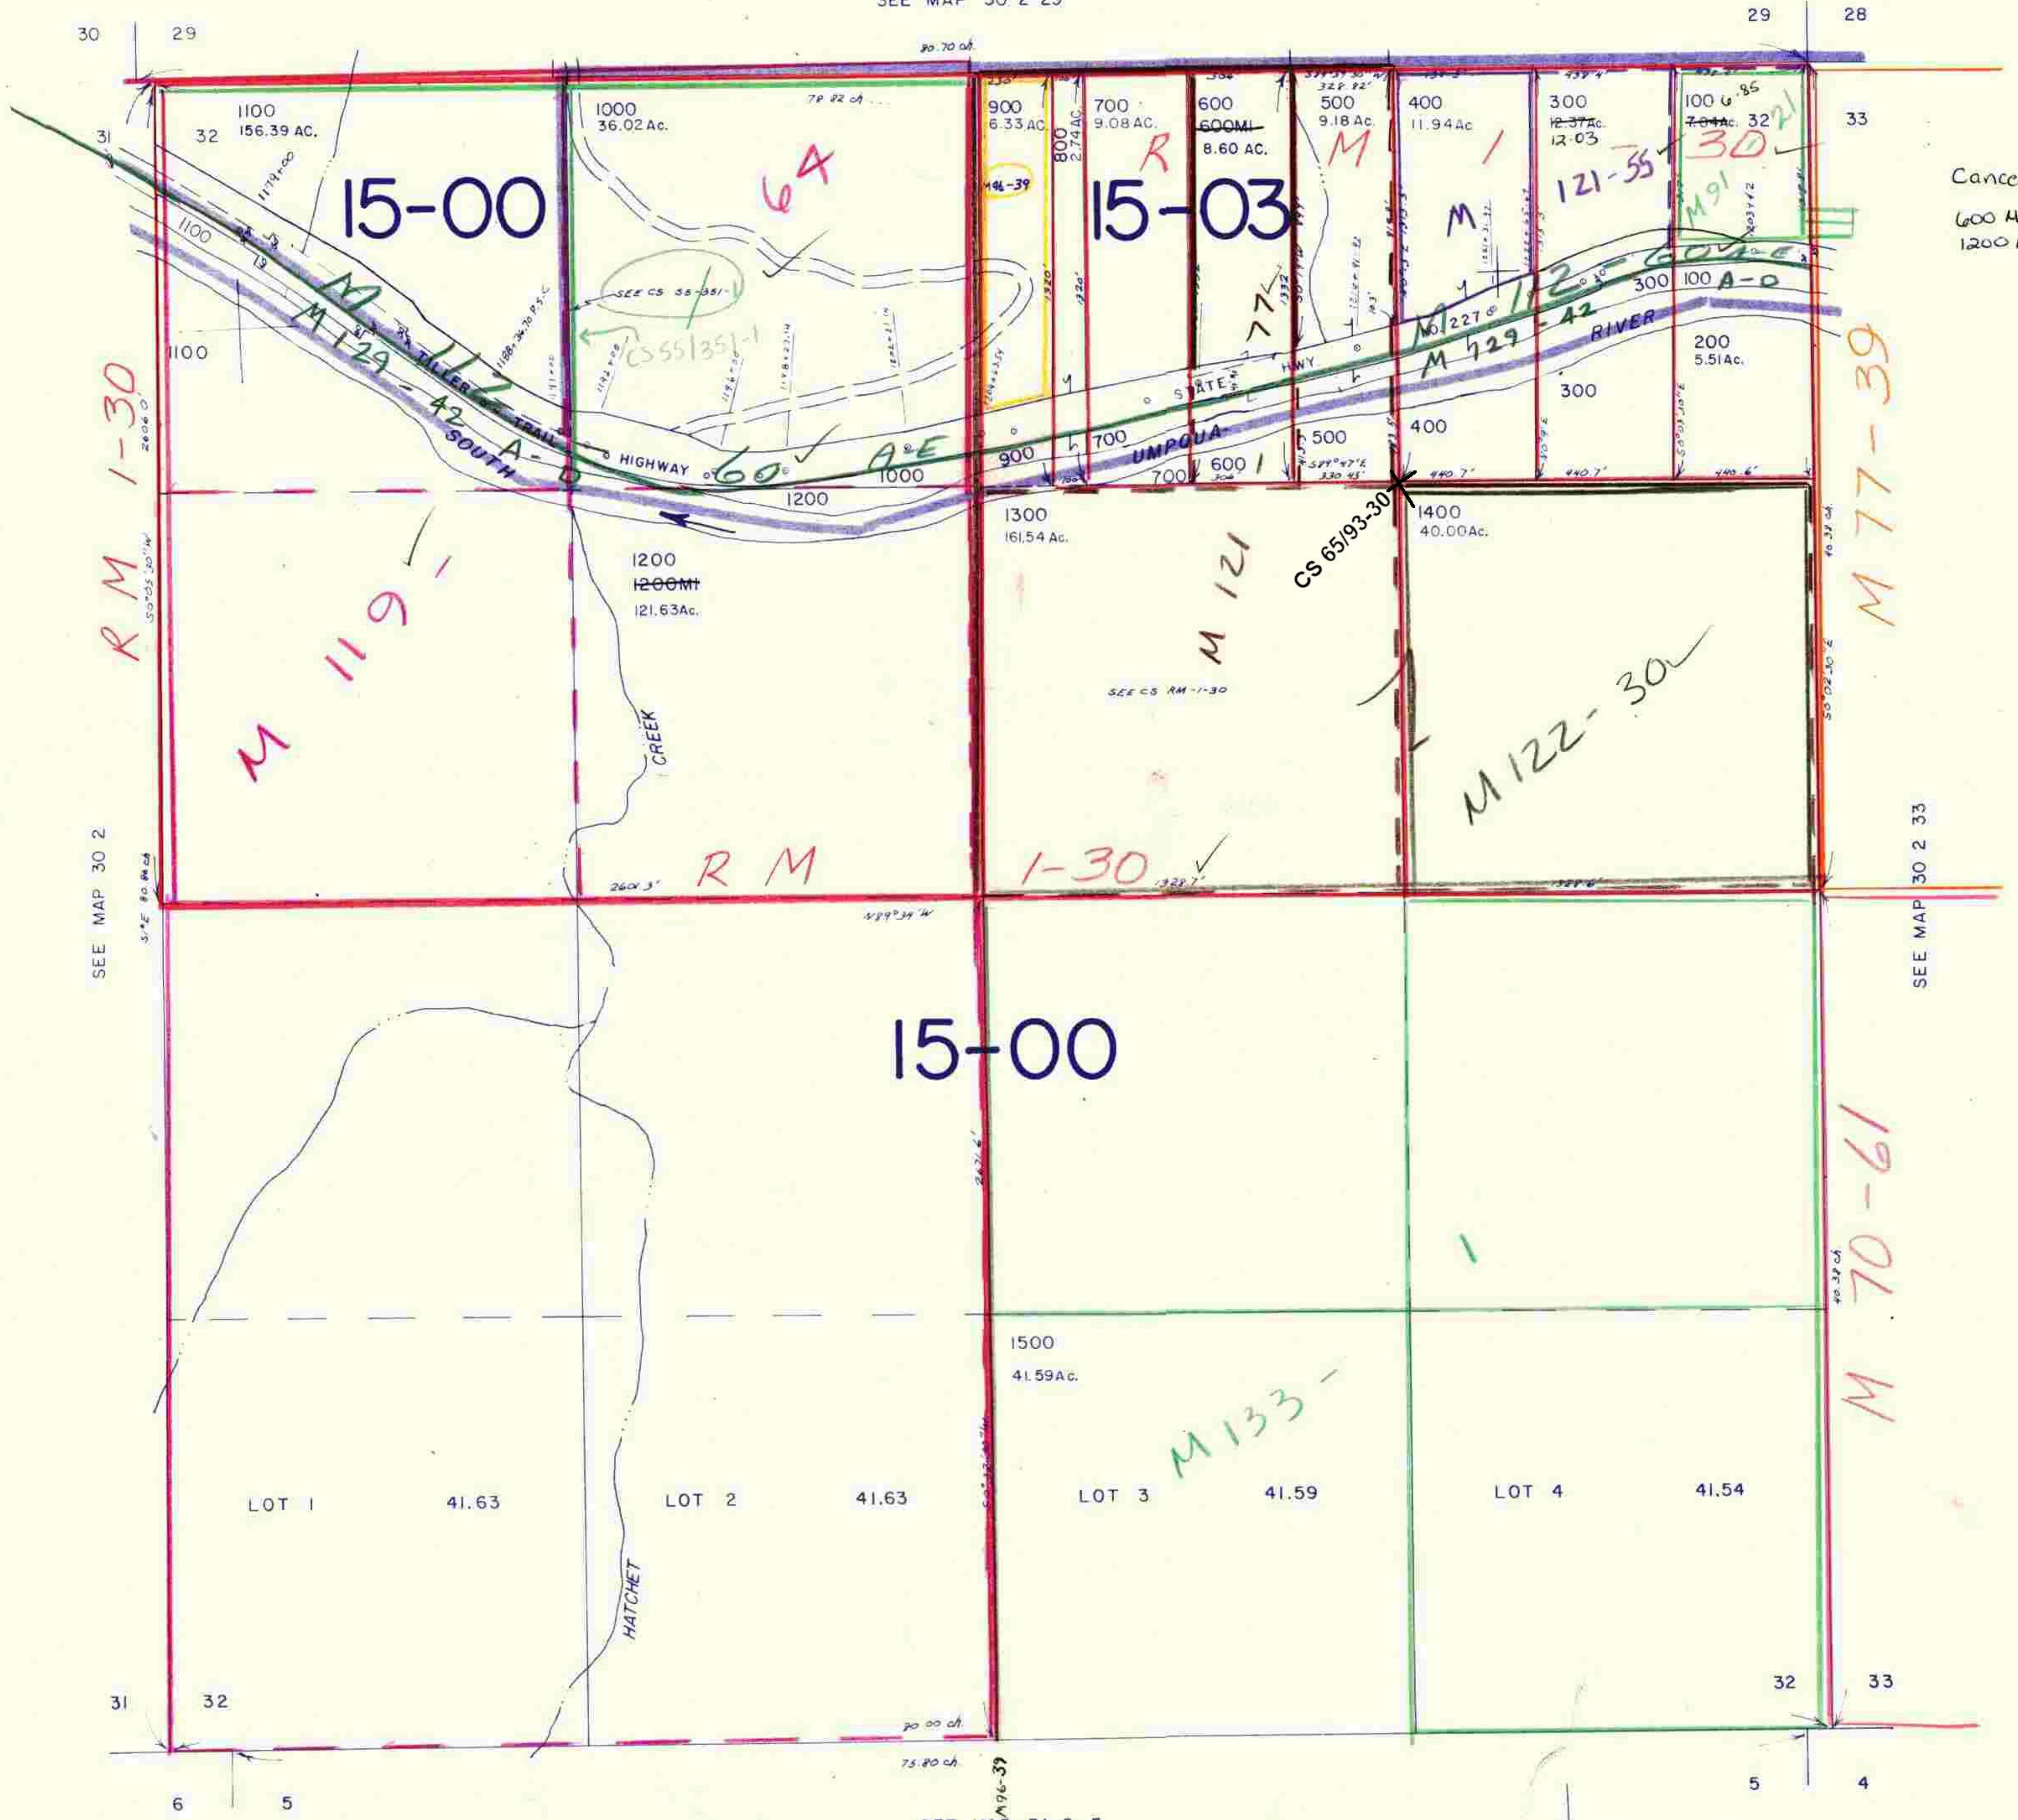

Cancelled
600 A1
1200 M1


SEE MAP 30 2

SEE MAP 30 2 33

15-00

LOT 1	41.63	LOT 2	41.63	LOT 3	41.59	LOT 4	41.54
-------	-------	-------	-------	-------	-------	-------	-------

SEE MAP 31 2 5

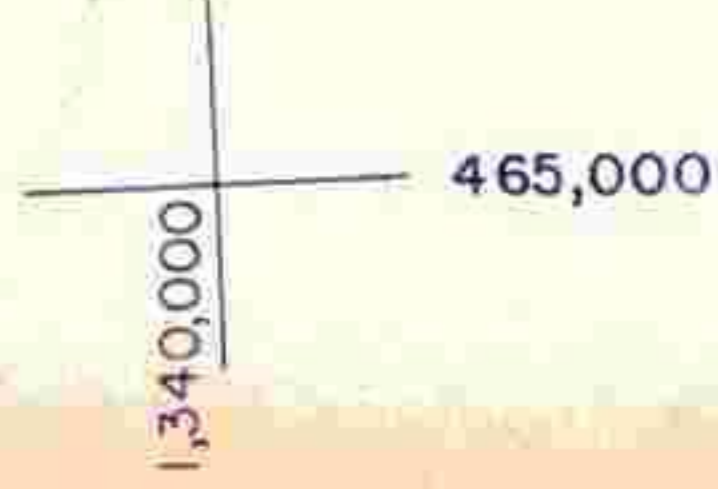

30 2 32

7/91
100m