


SECTION 26 T.31S. R.2W. W.M.
DOUGLAS COUNTY

31 2 26

THIS MAP WAS PREPARED FOR
ASSESSMENT PURPOSE ONLY.

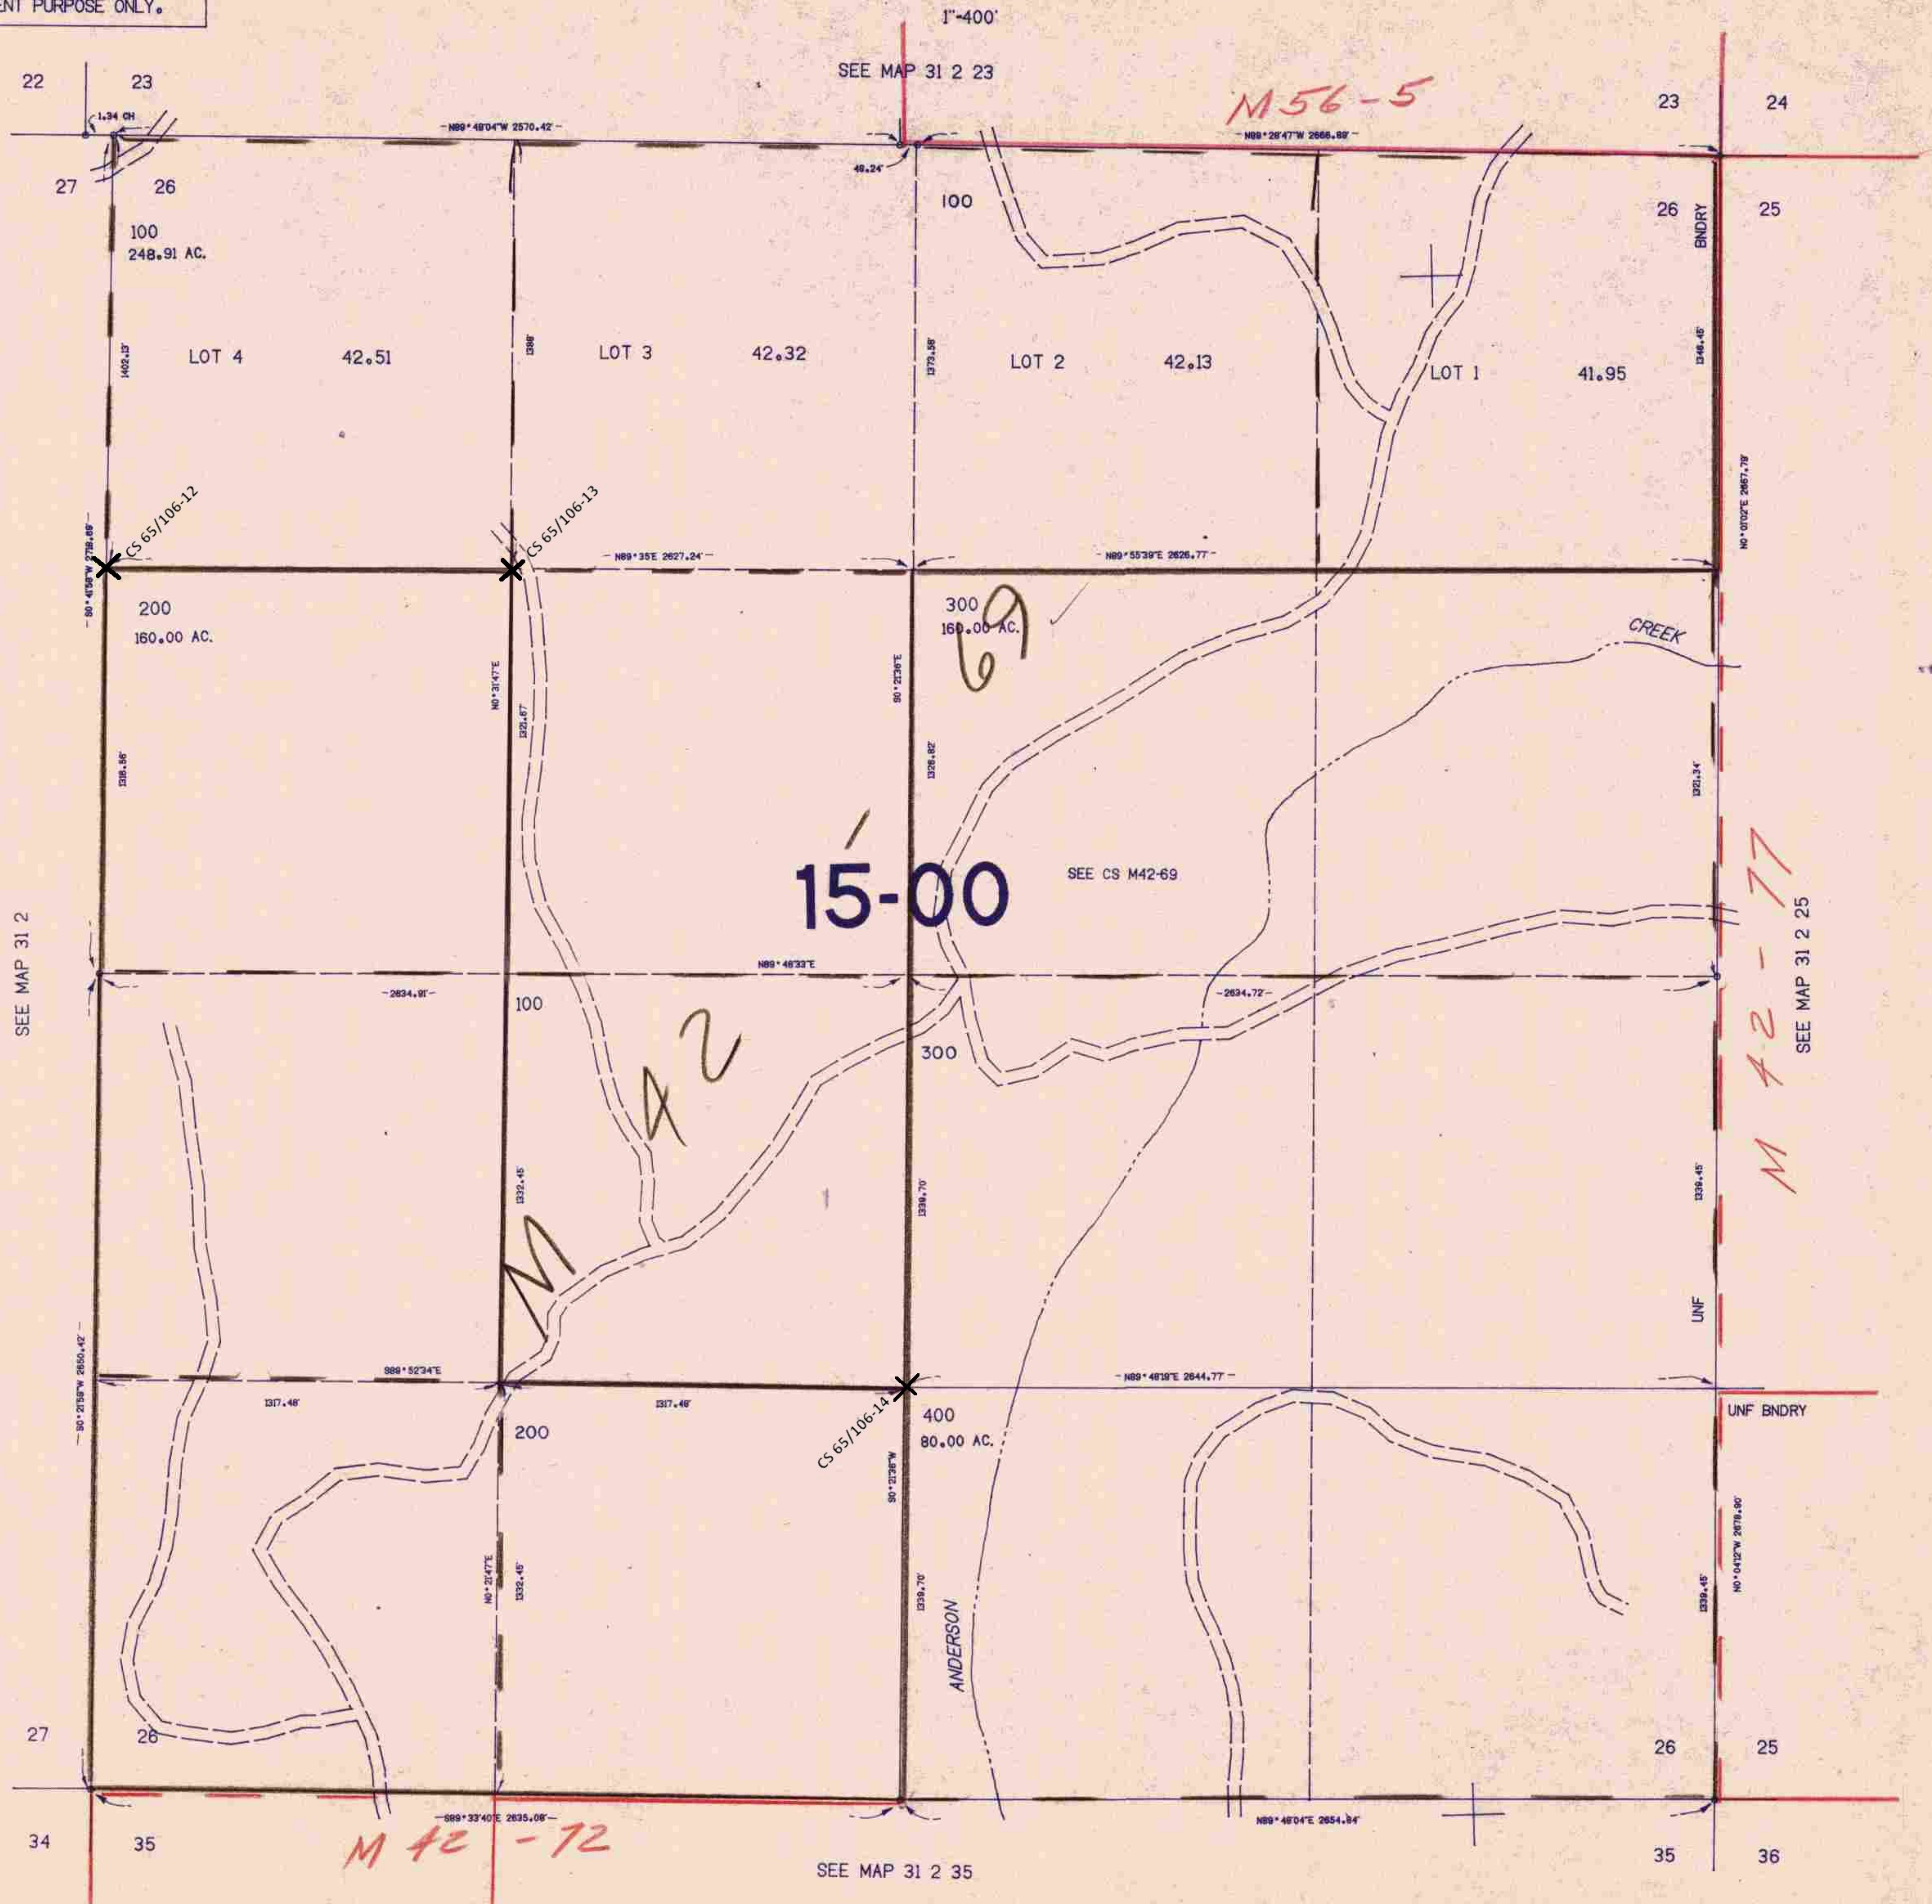

M56-5

15-00

M 42-77

M 42-72

438.000

31 2 26

1.355.000

1548