


SECTION 3 T.32S. R. 3 W. W.M.

DOUGLAS COUNTY

1" = 400'

32 3 3

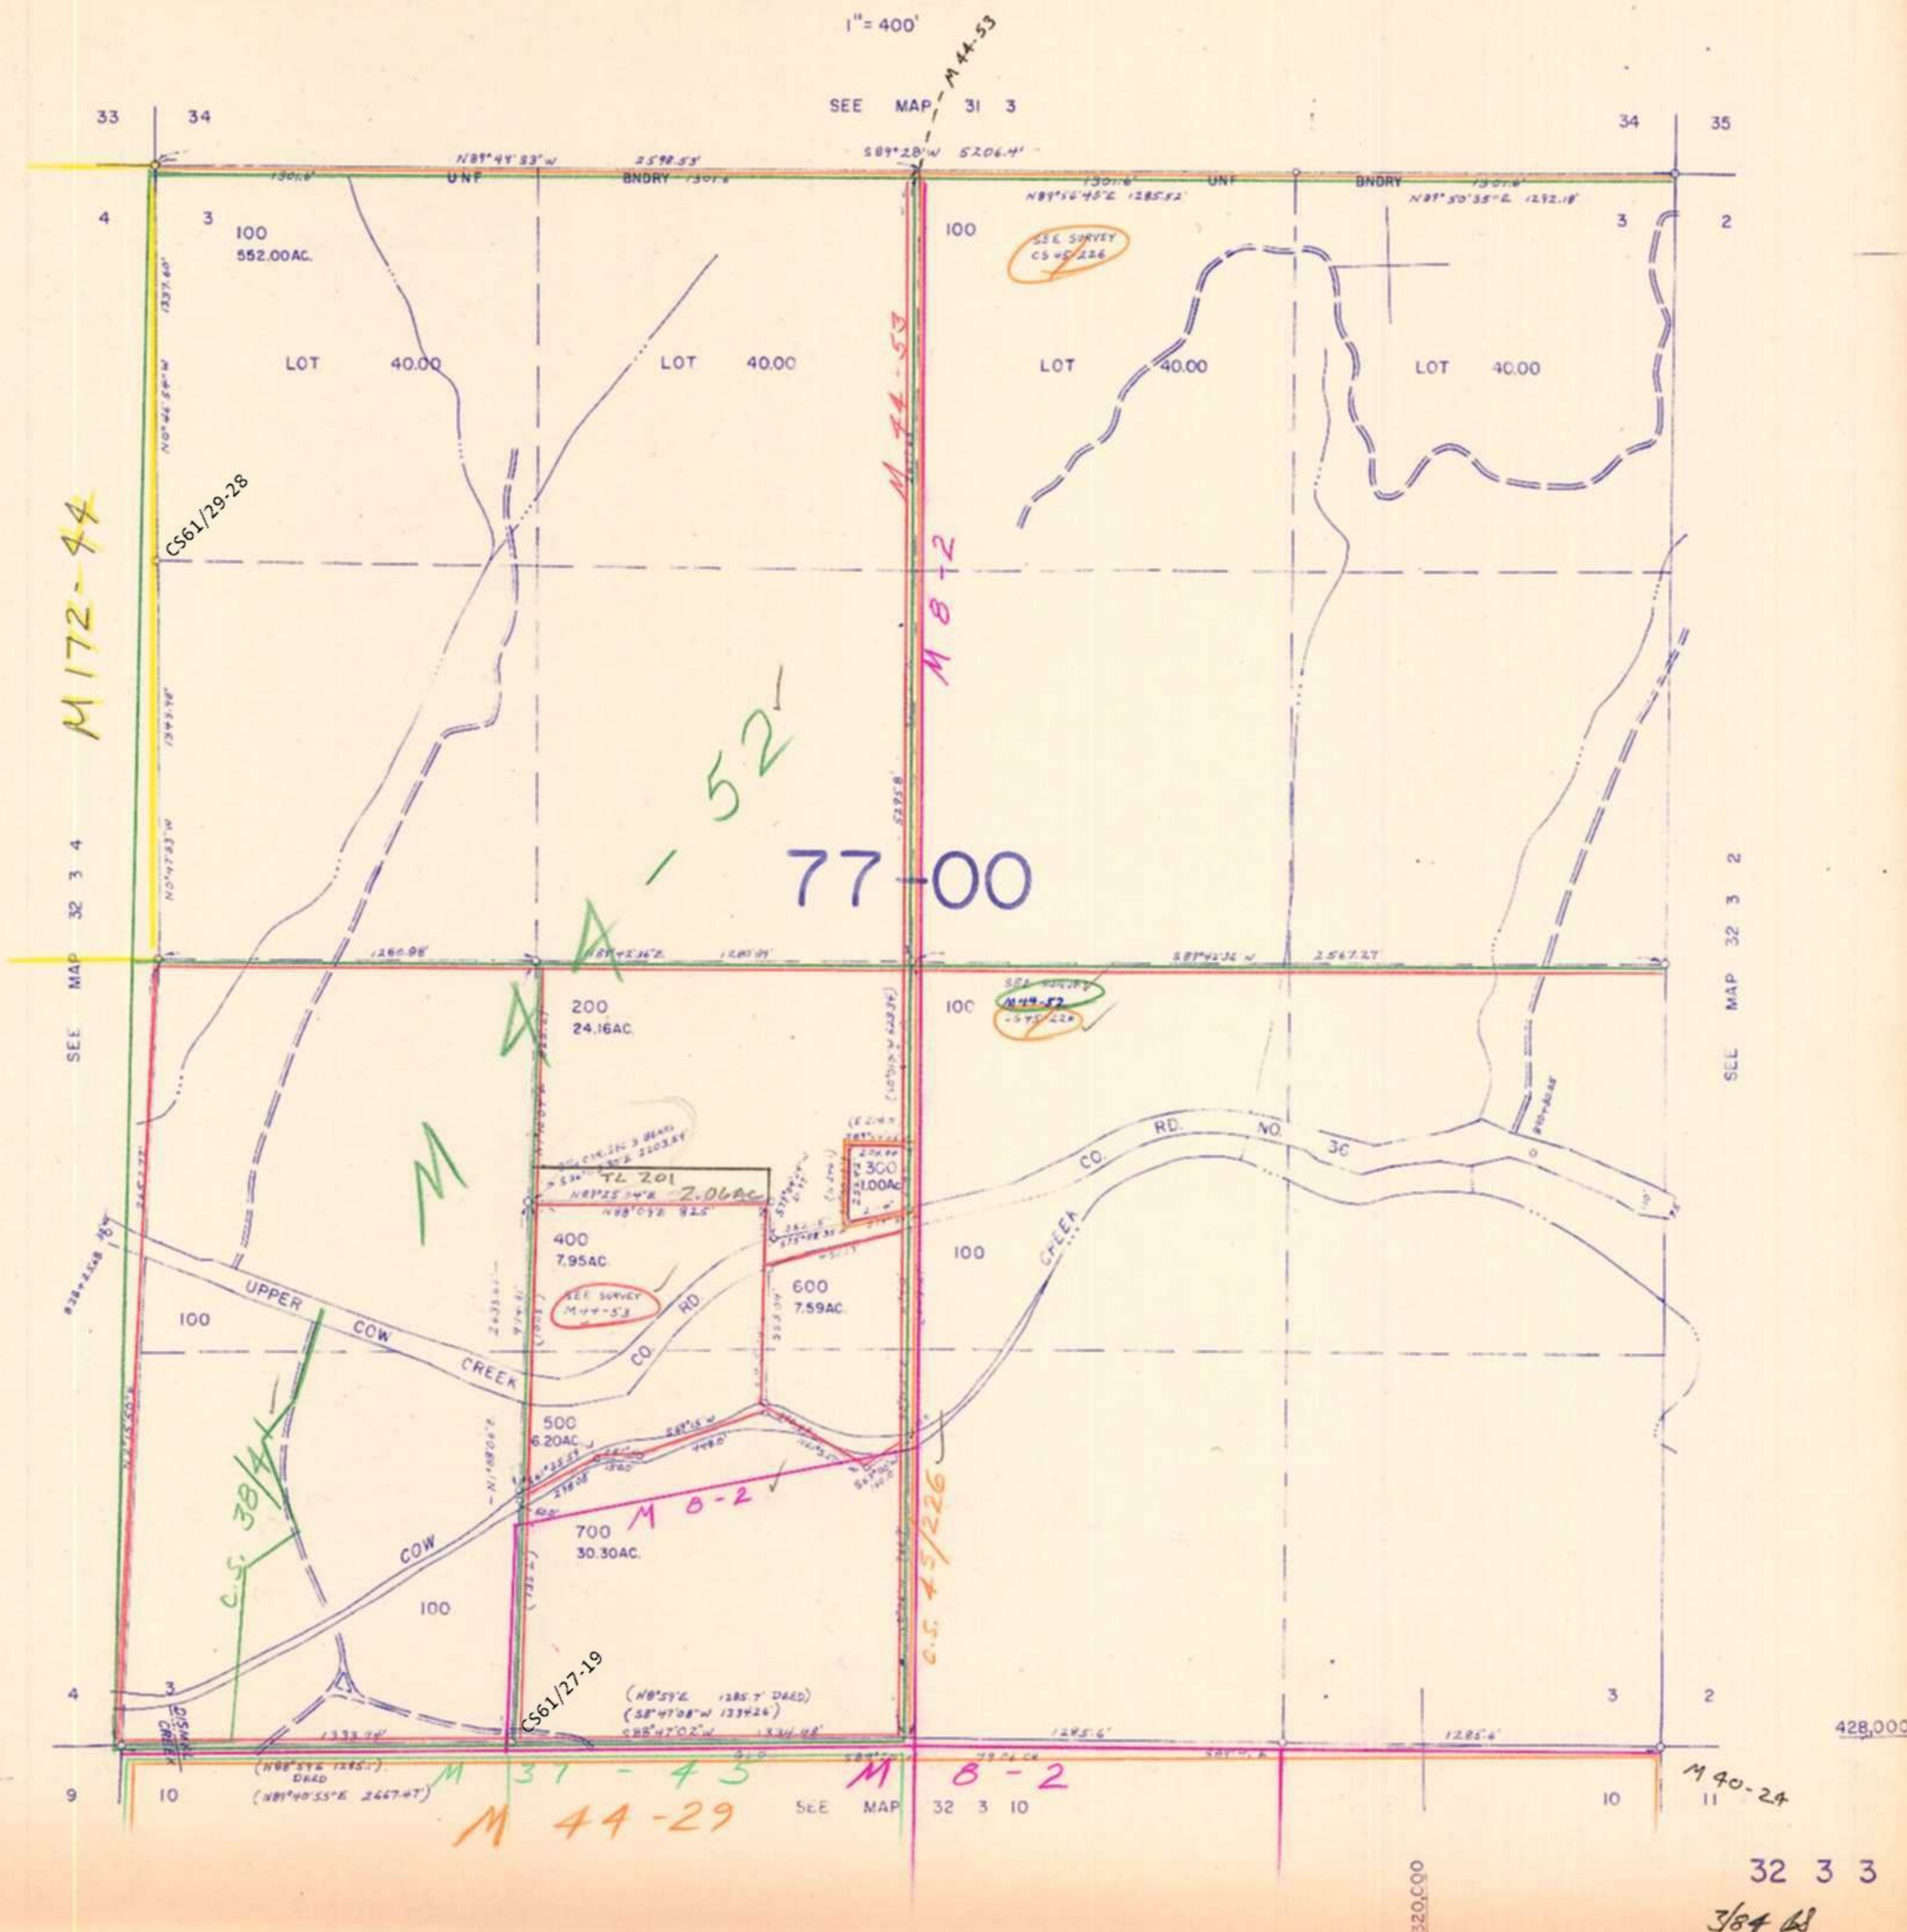

M 172-44

M 44-53

M 8-2

77-00

M 37-43


M 8-2

M 44-29

M 40-24

32 3 3

3/84 68

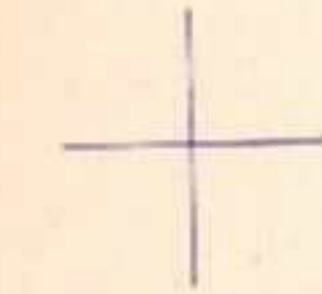

428,000

1,320,000