


THIS MAP WAS PREPARED FOR ASSESSMENT PURPOSE ONLY.

SEC.35 T.19S. R.10W. W.M.
DOUGLAS COUNTY

REVISED ON

19 10 35

1" = 400'

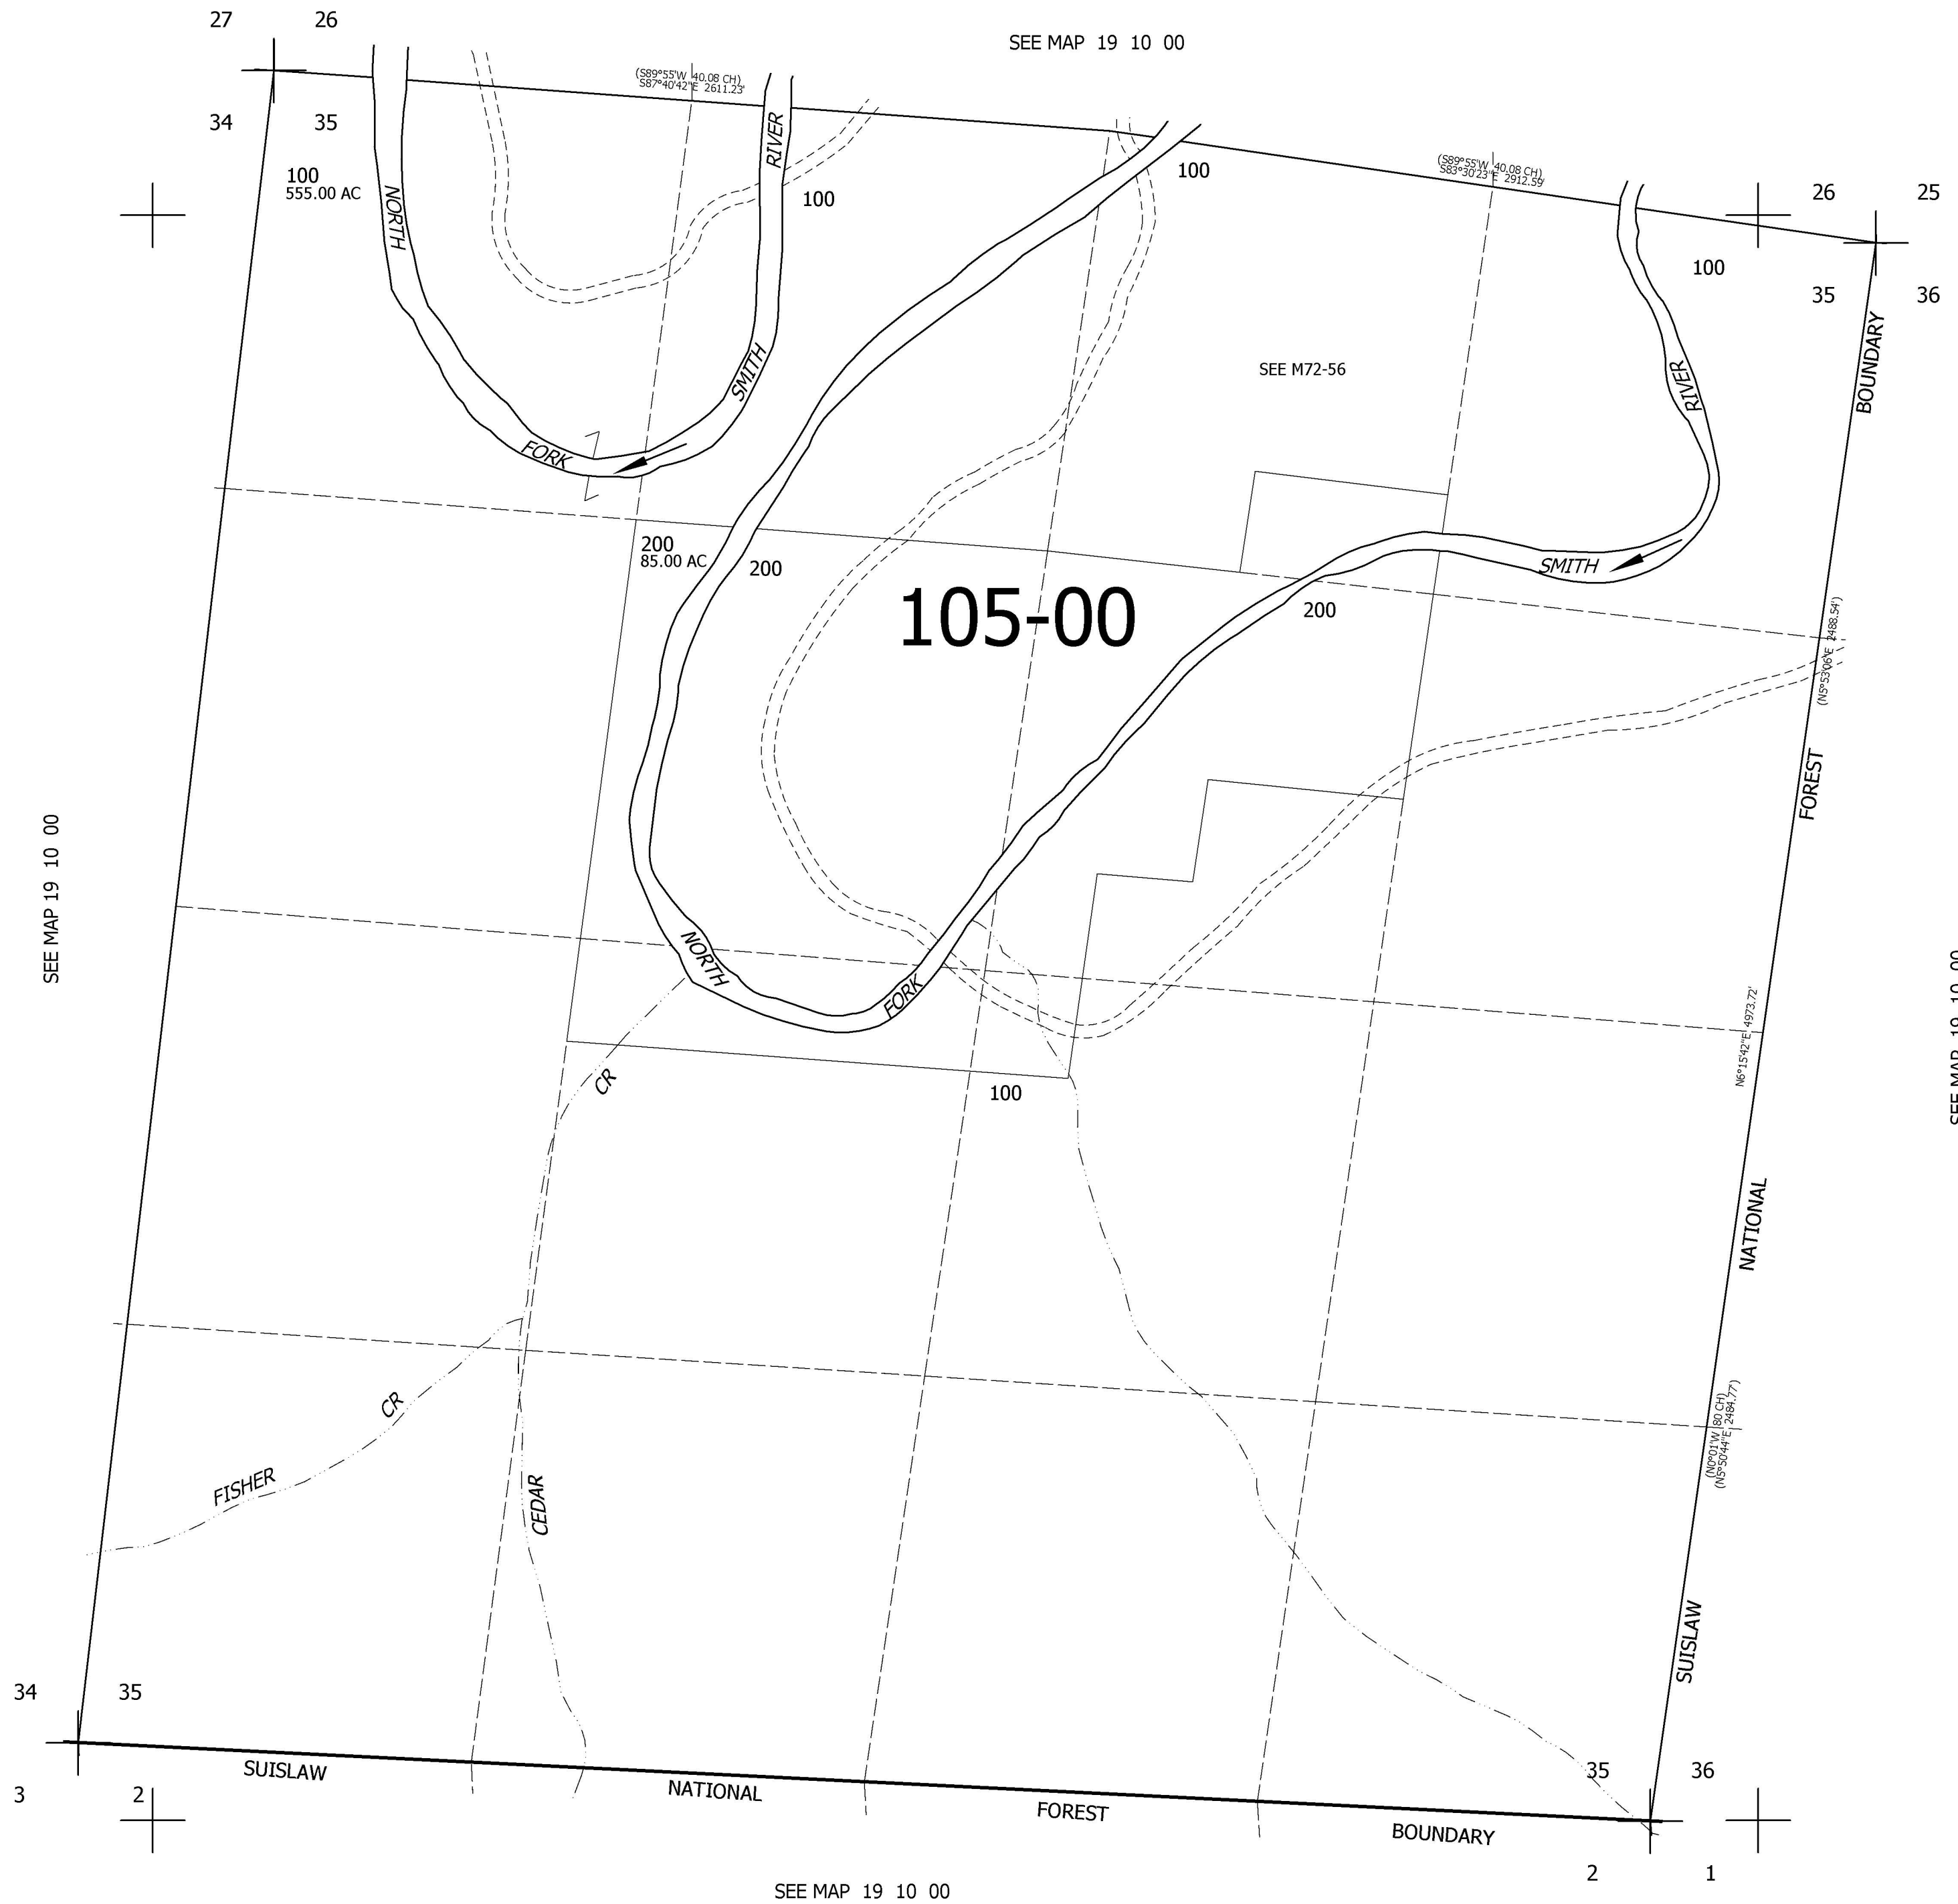

CANCELLED NO'S

819,000

4,038,000

19 10 35