

T.20S. R.8W. W.M.  
DOUGLAS COUNTY


REVISED ON  
4-17-96

20 8 00

1" = 2000'

SEE MAP 19 8 00

THIS MAP WAS PREPARED FOR  
ASSESSMENT PURPOSE ONLY.

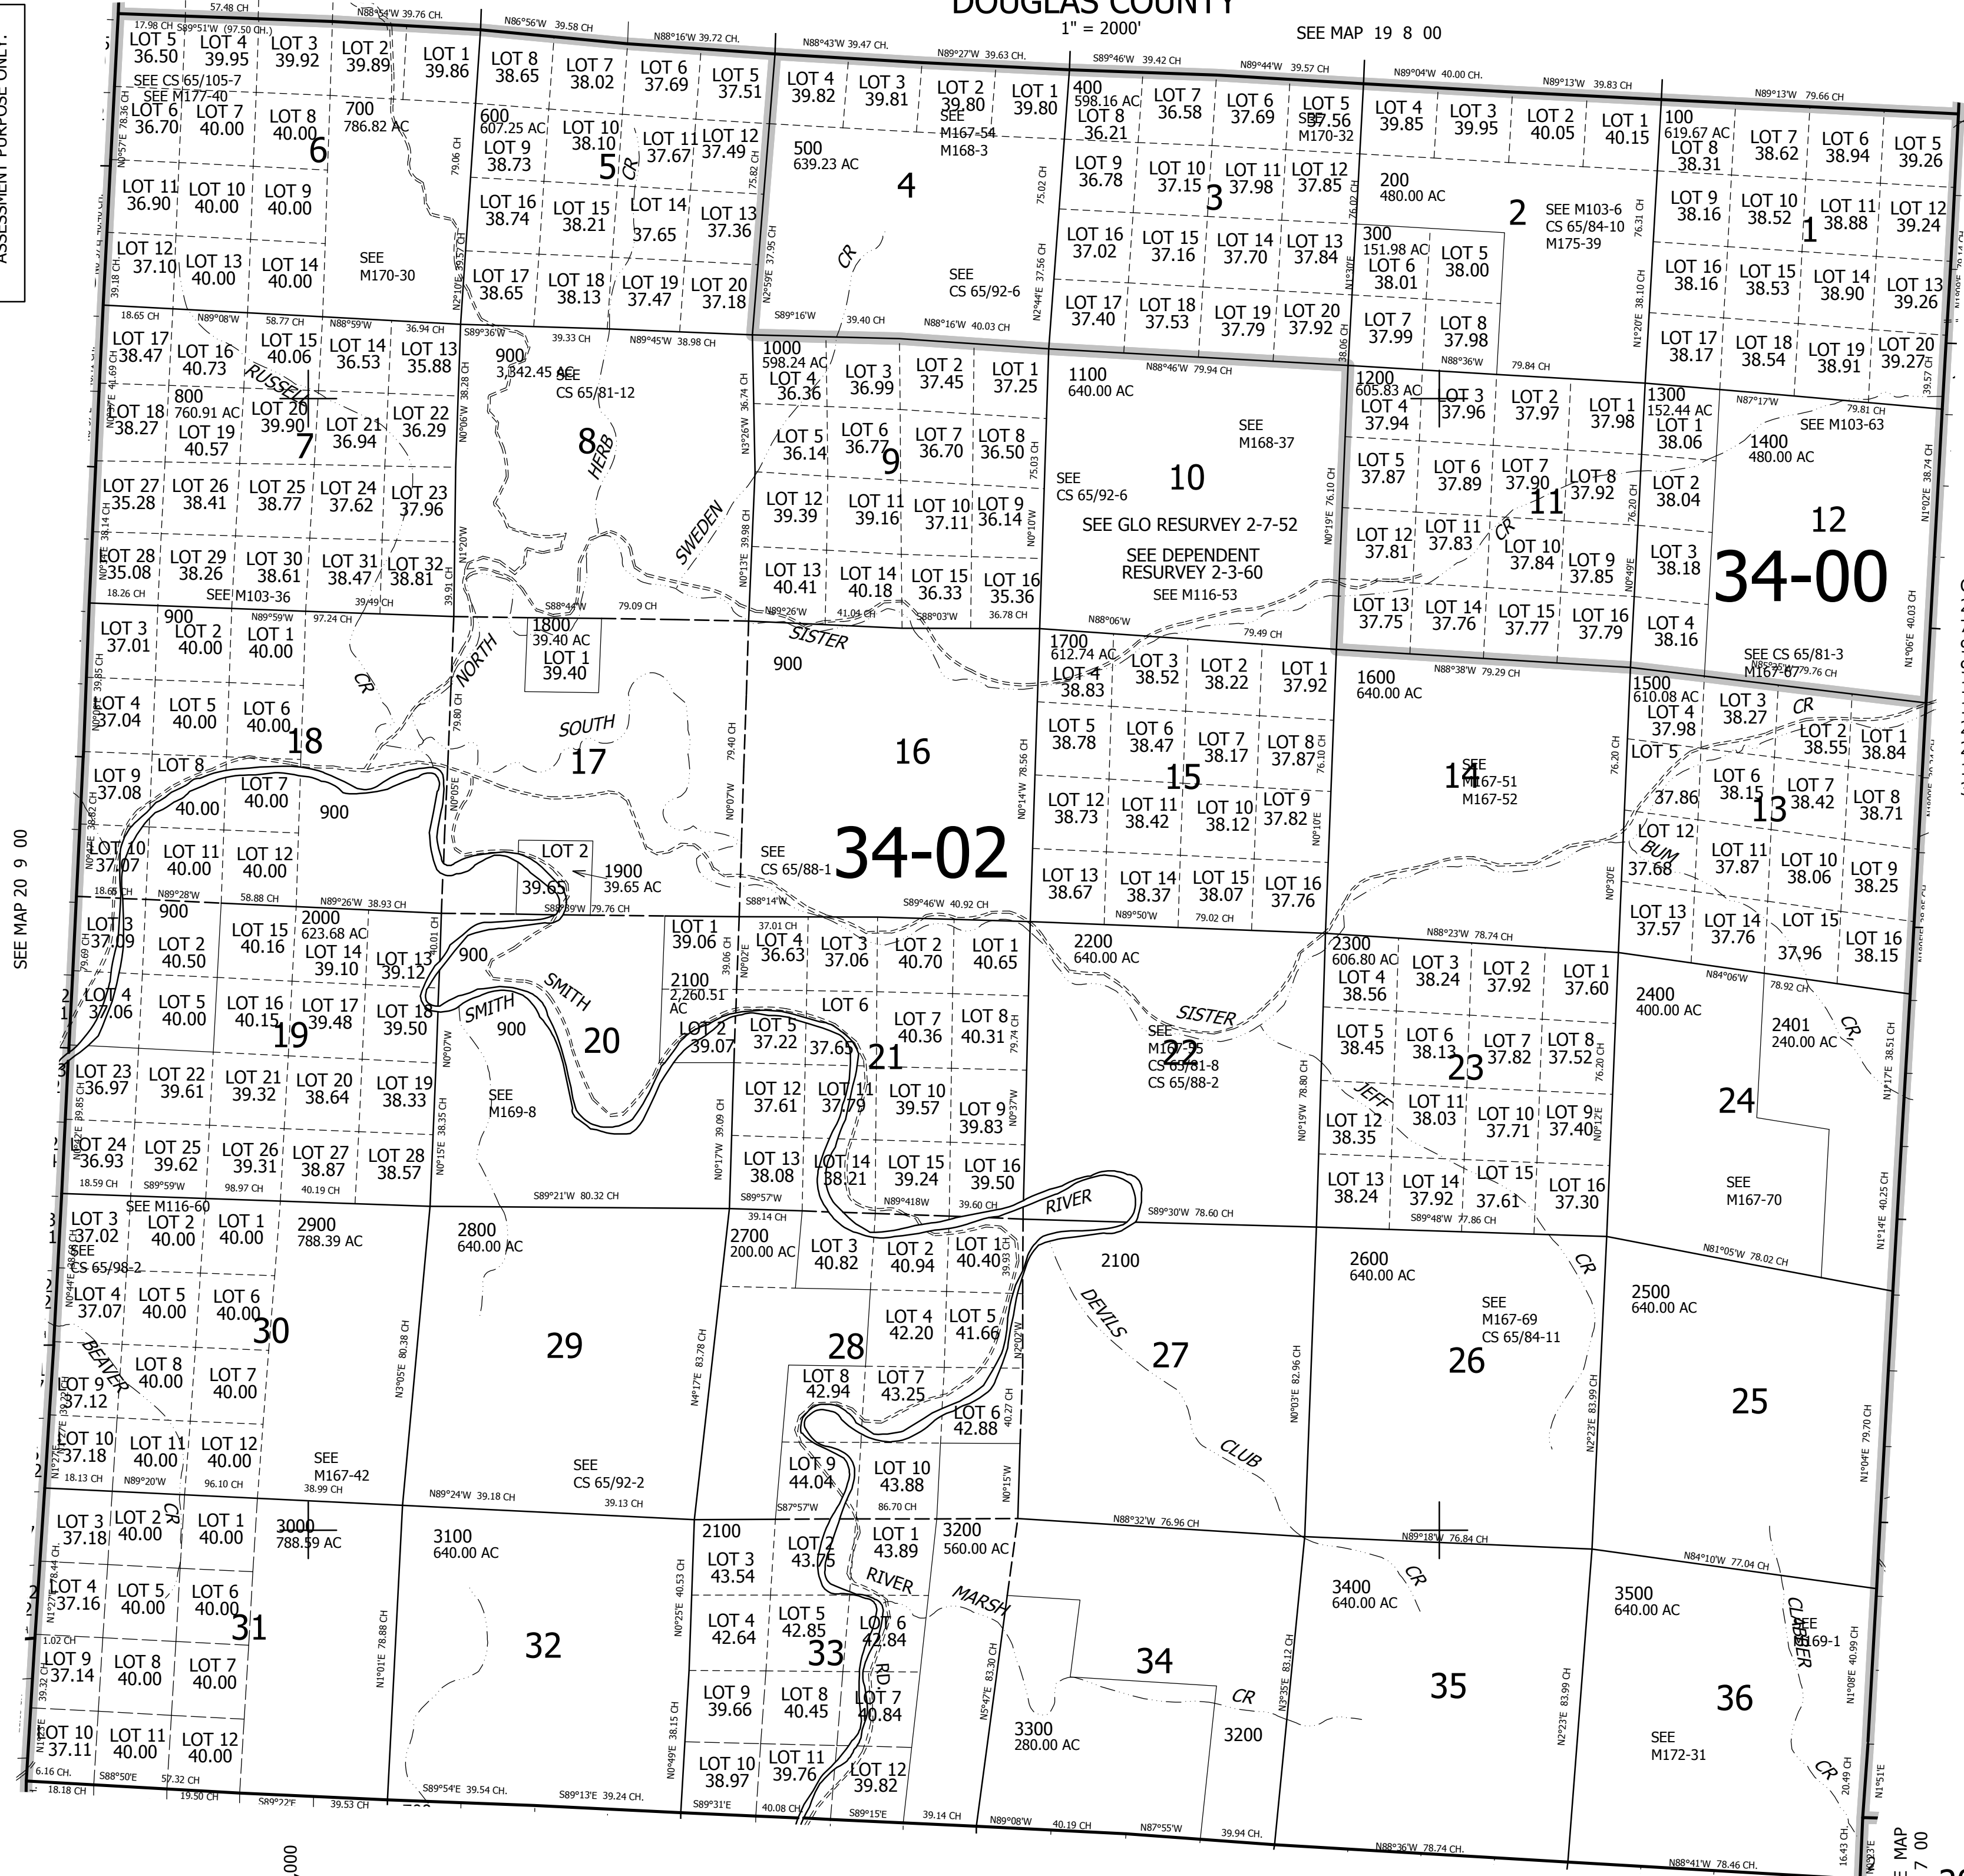

CANCELLED NO'S  
200M1 500M1  
700M1 900M1  
900M2 900M3  
900M4 900M5  
1100M1 1400M1  
1600M1 2200M1  
2400M1 2401M1  
2600M1 2700M1  
1900M1 3100M1  
3200M1 3500M1

SEE MAP 20 9 00

SEE MAP 20 7 00

790,000

SEE MAP 21 8 00

4,080,000

SEE MAP  
21 7 00  
20 8 00