




THIS MAP WAS PREPARED FOR ASSESSMENT PURPOSE ONLY.

SEC.6 T20S. R.11W. W.M.
DOUGLAS COUNTY
1" = 400'

REVISED ON
6-12-09

20 11 6

CANCELLED
400 100M1 300M1

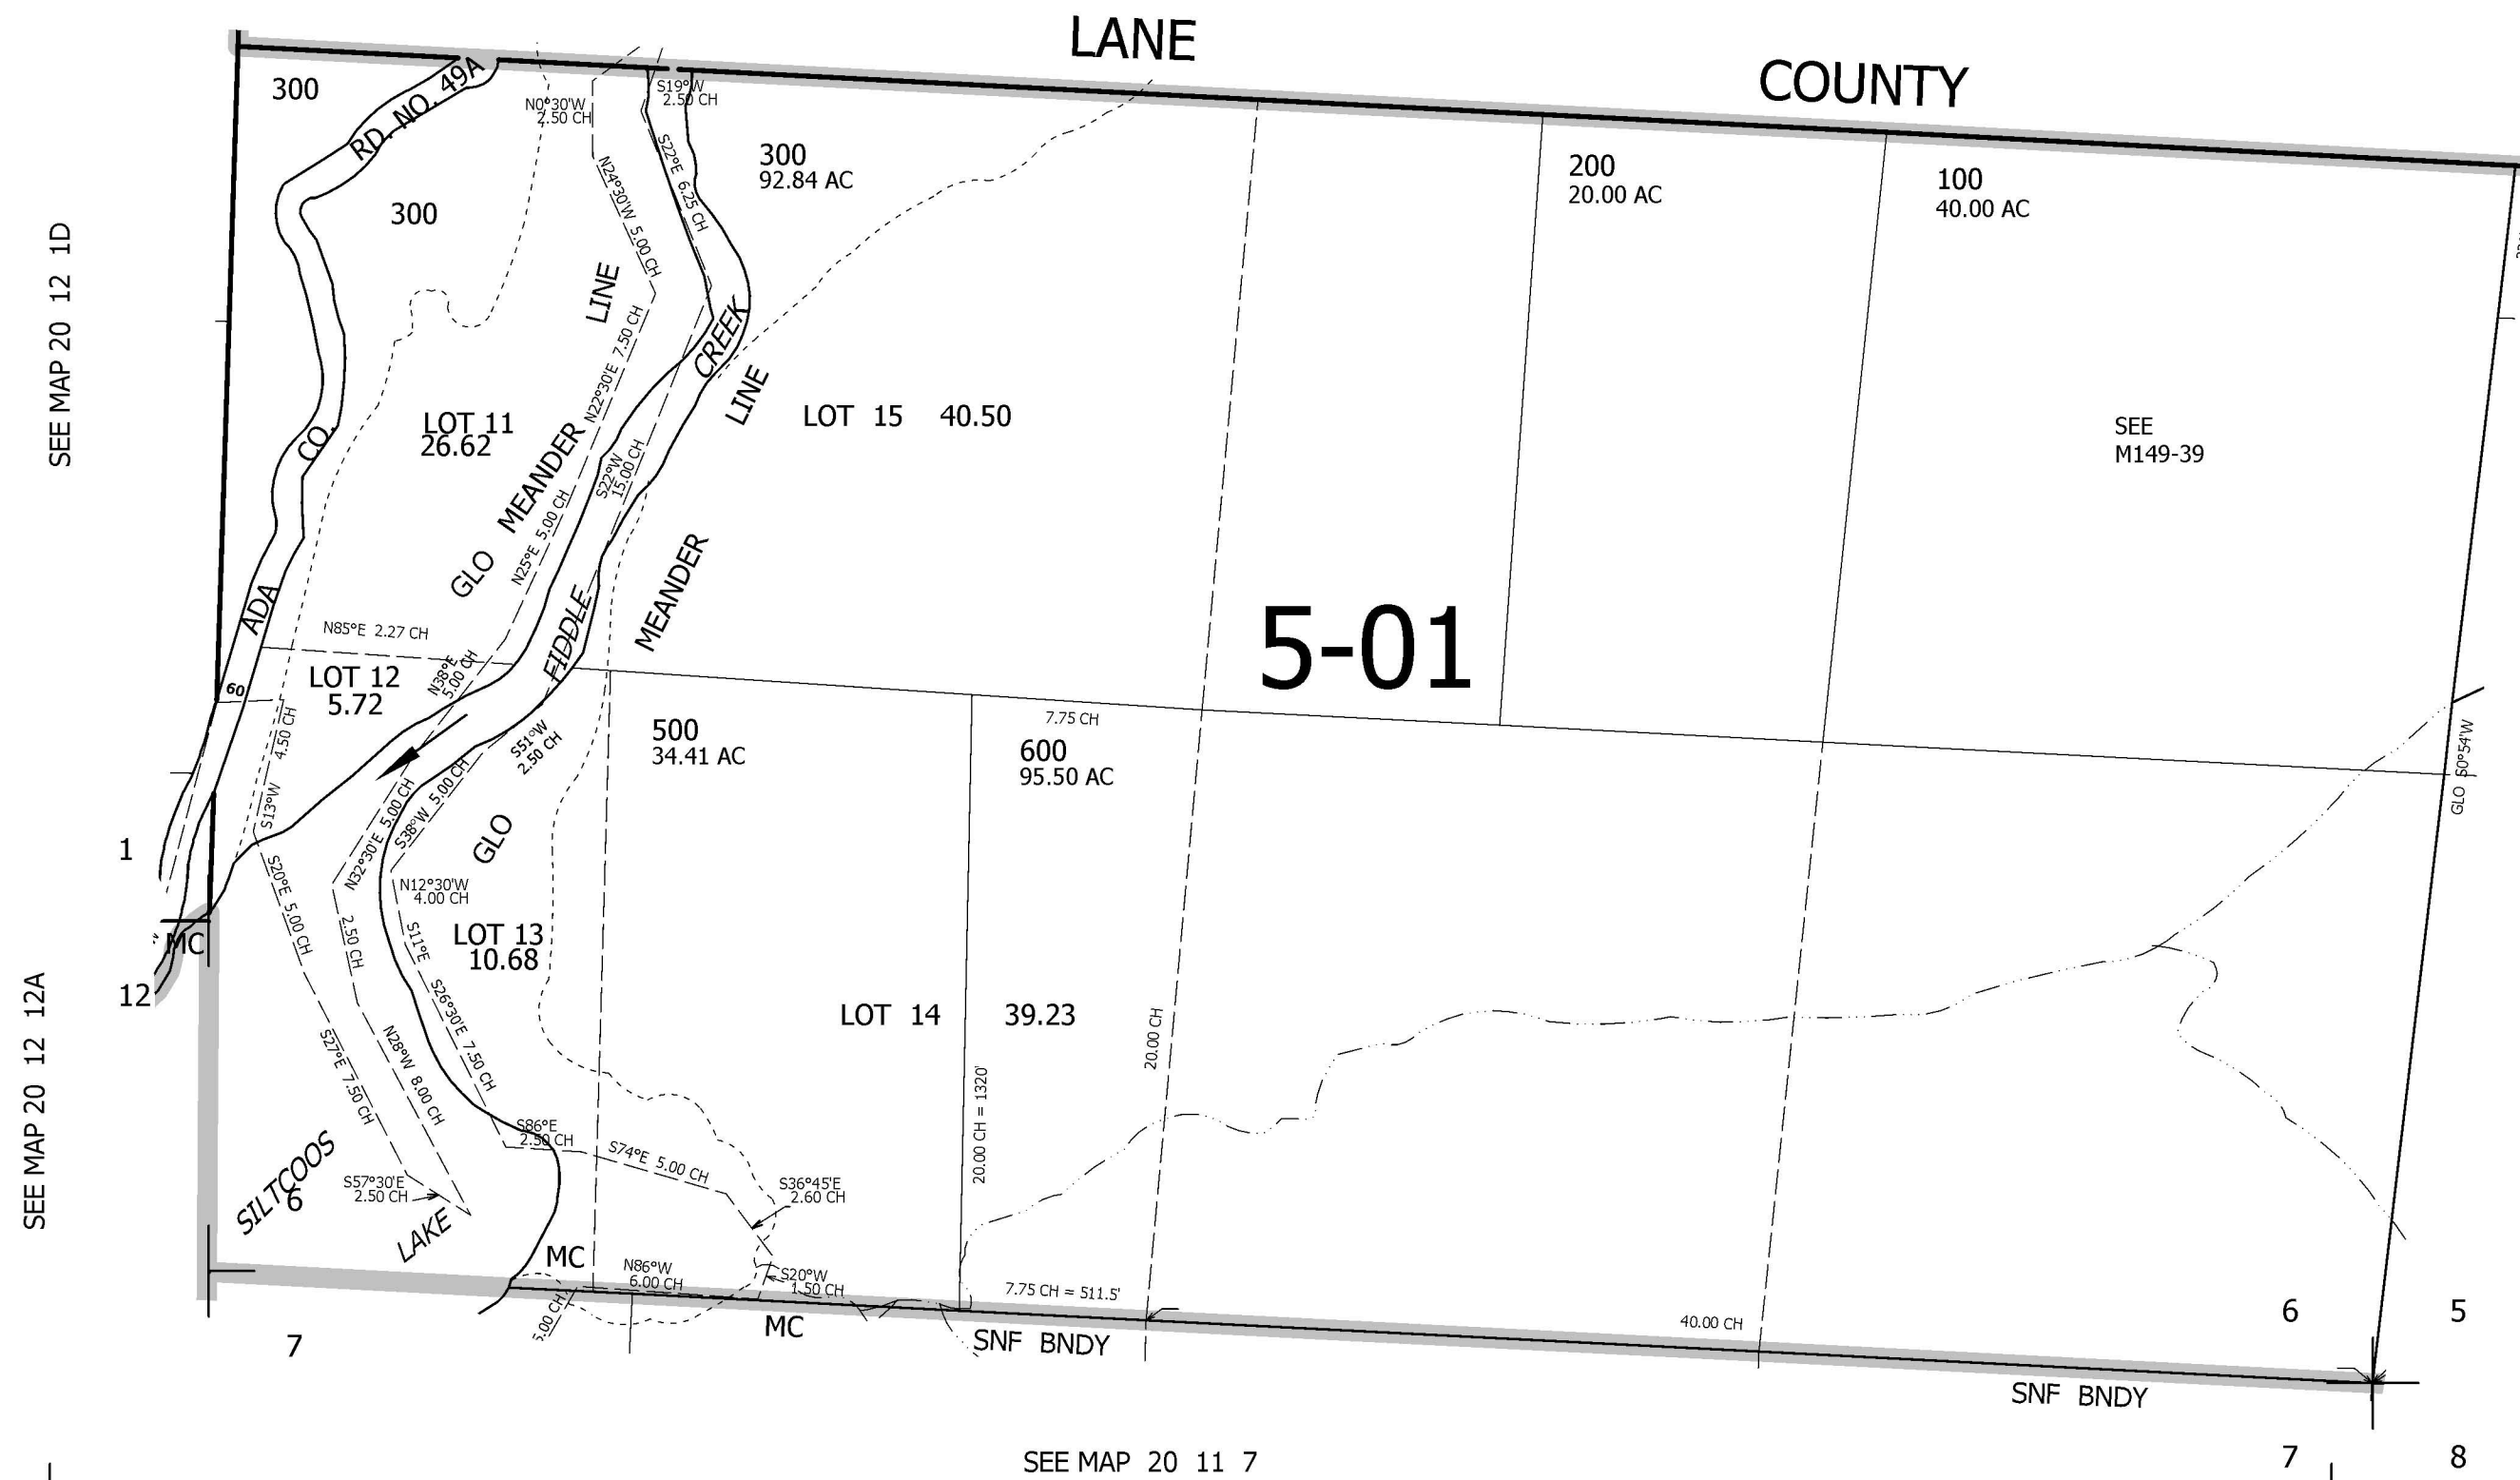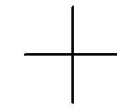
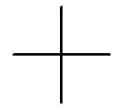


SEE MAP 20 12 1D

SEE MAP 20 12 12A

SEE MAP 20 11 7

SEE MAP 20 11 5

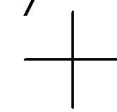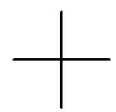

817,000

3,986,000

20 11 6