




THIS MAP WAS PREPARED FOR ASSESSMENT PURPOSE ONLY.

SEC.19 T20S. R.11W. W.M.  
DOUGLAS COUNTY  
1" = 400'

REVISED ON  
7-21-93

20 11 19

13

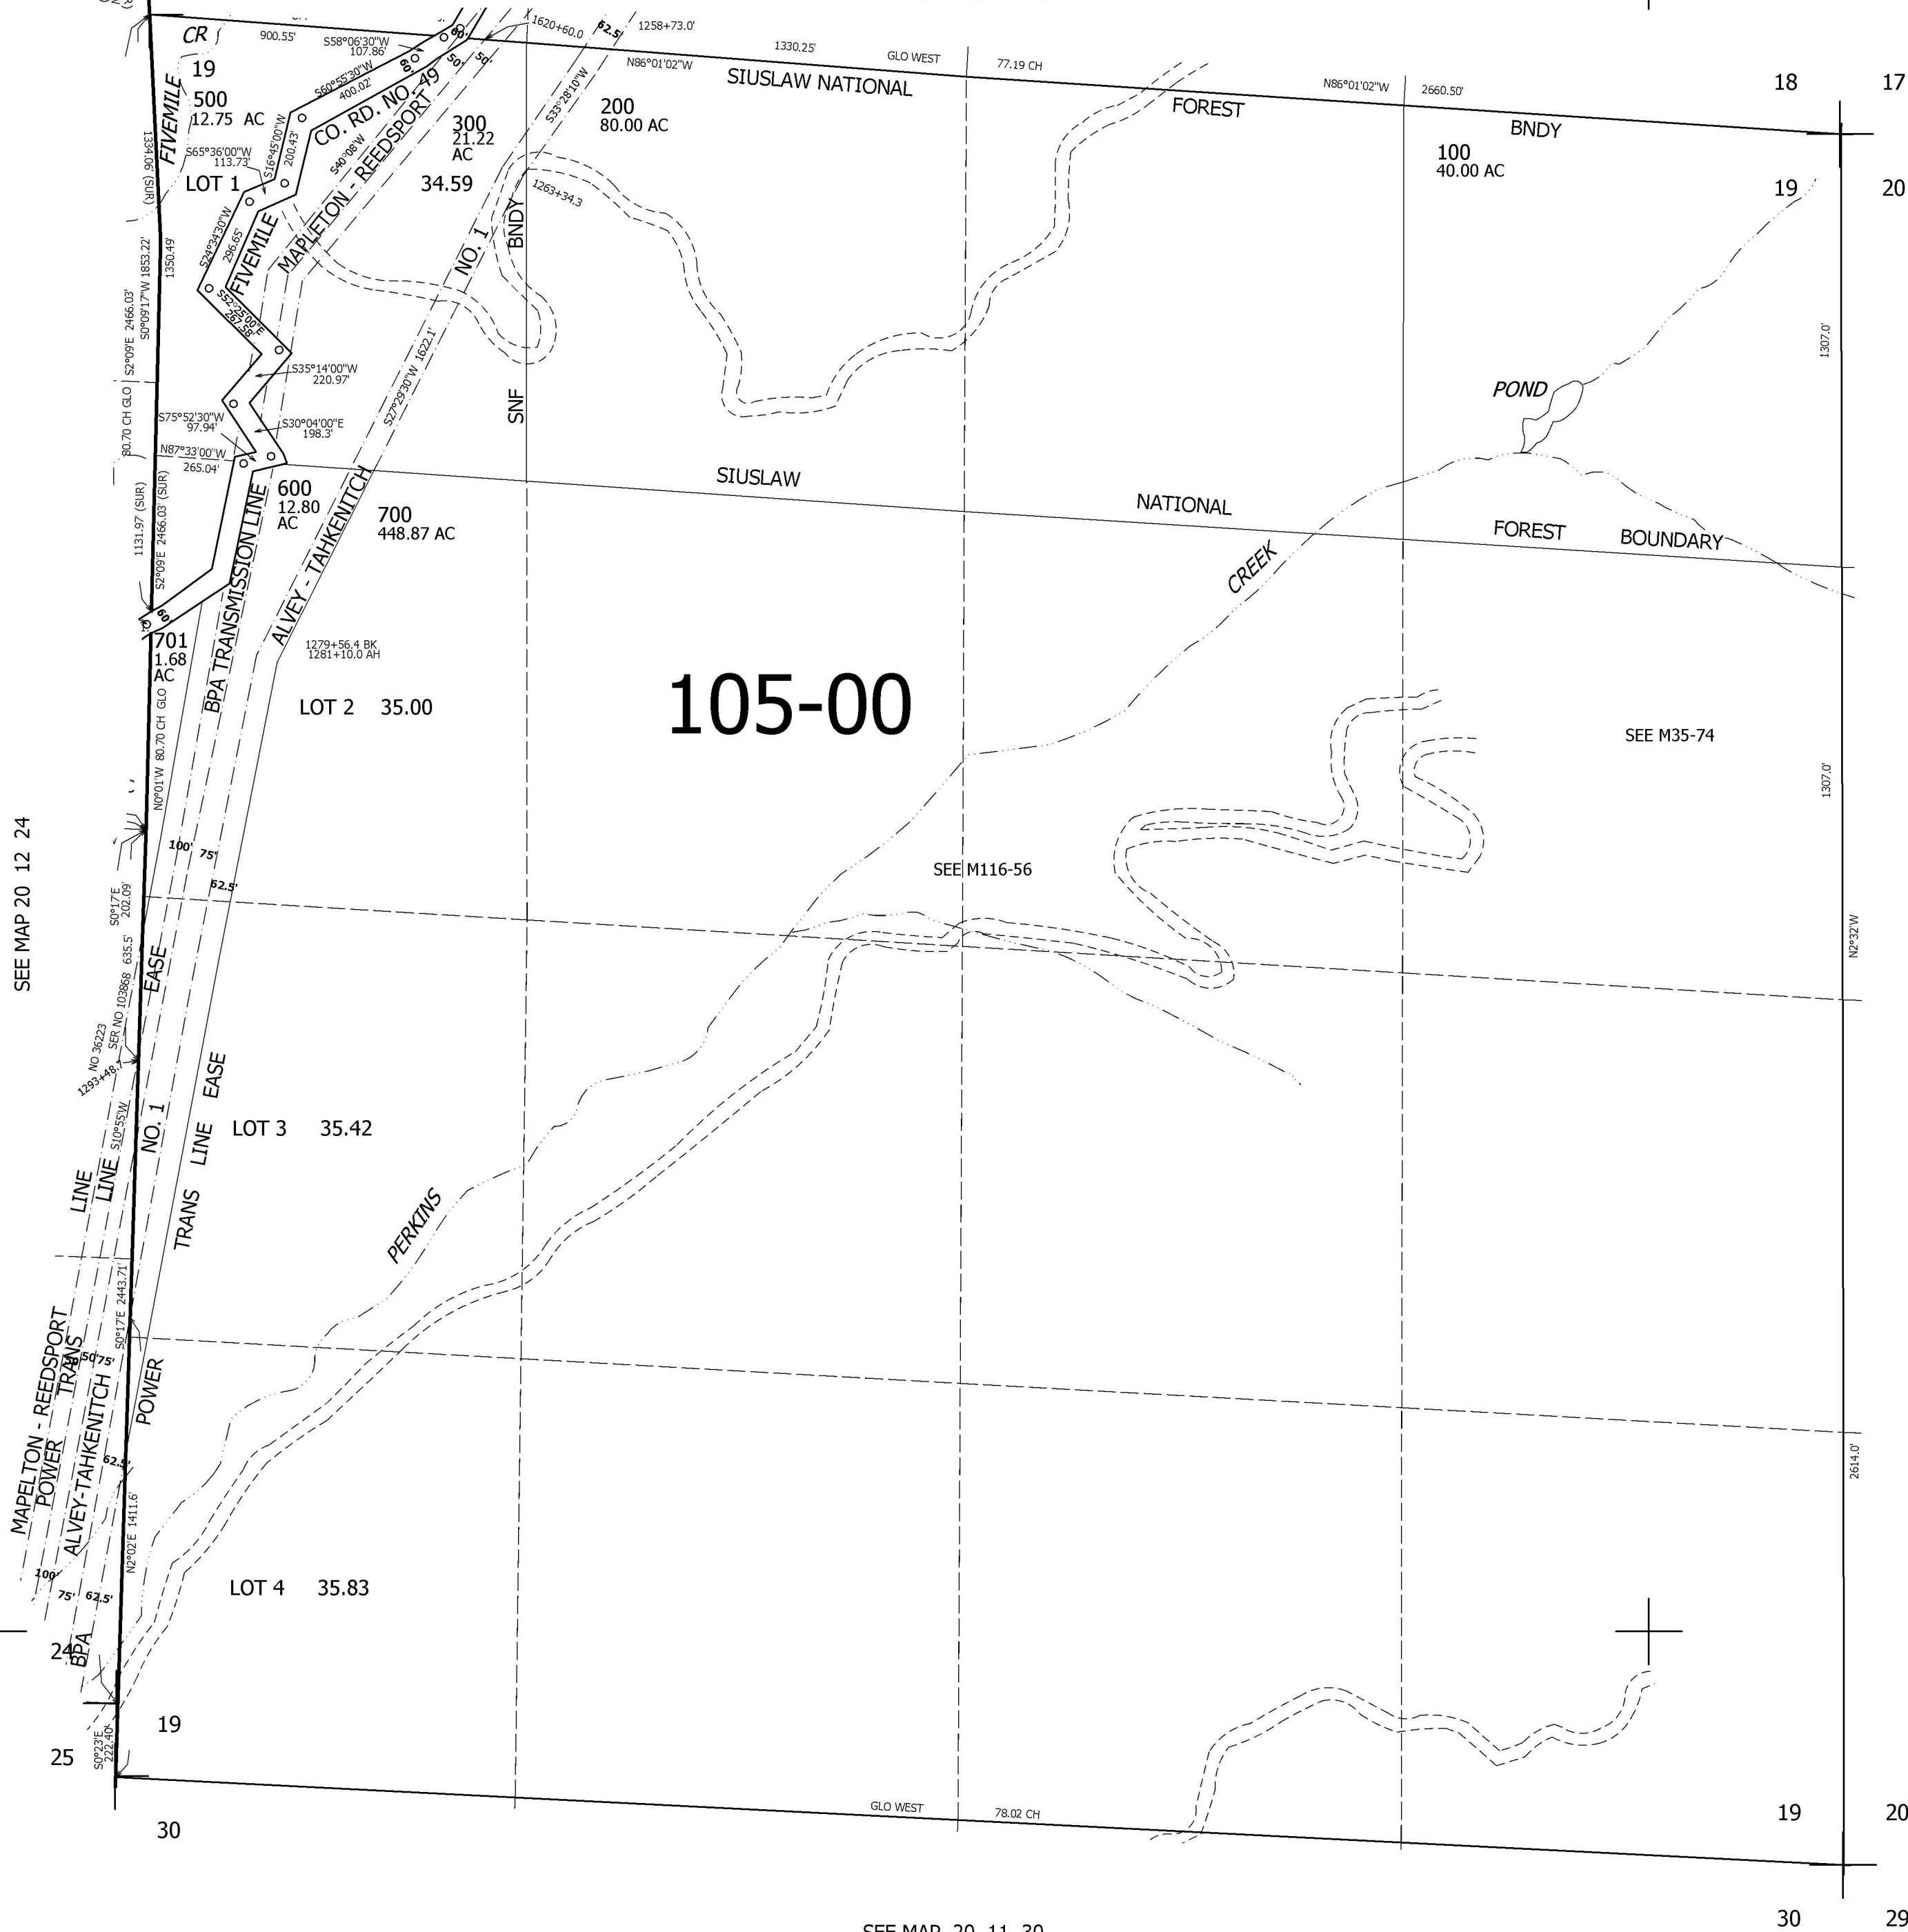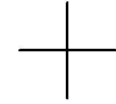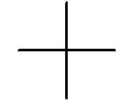



SEE MAP 20 12 24

SEE MAP 20 11 18

CANCELLED NO'S  
400 300M1 500M1  
500M2

SEE MAP 20 11 00

SEE MAP 20 11 30

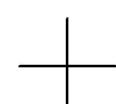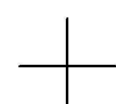

24

25

19

30

19

30

20

29

802,000

3,985,000

20 11 19