




THIS MAP WAS PREPARED FOR ASSESSMENT PURPOSE ONLY.

SEC.30 T20S. R.11W. W.M.
DOUGLAS COUNTY

1" = 400'

REVISED ON



20 11 30

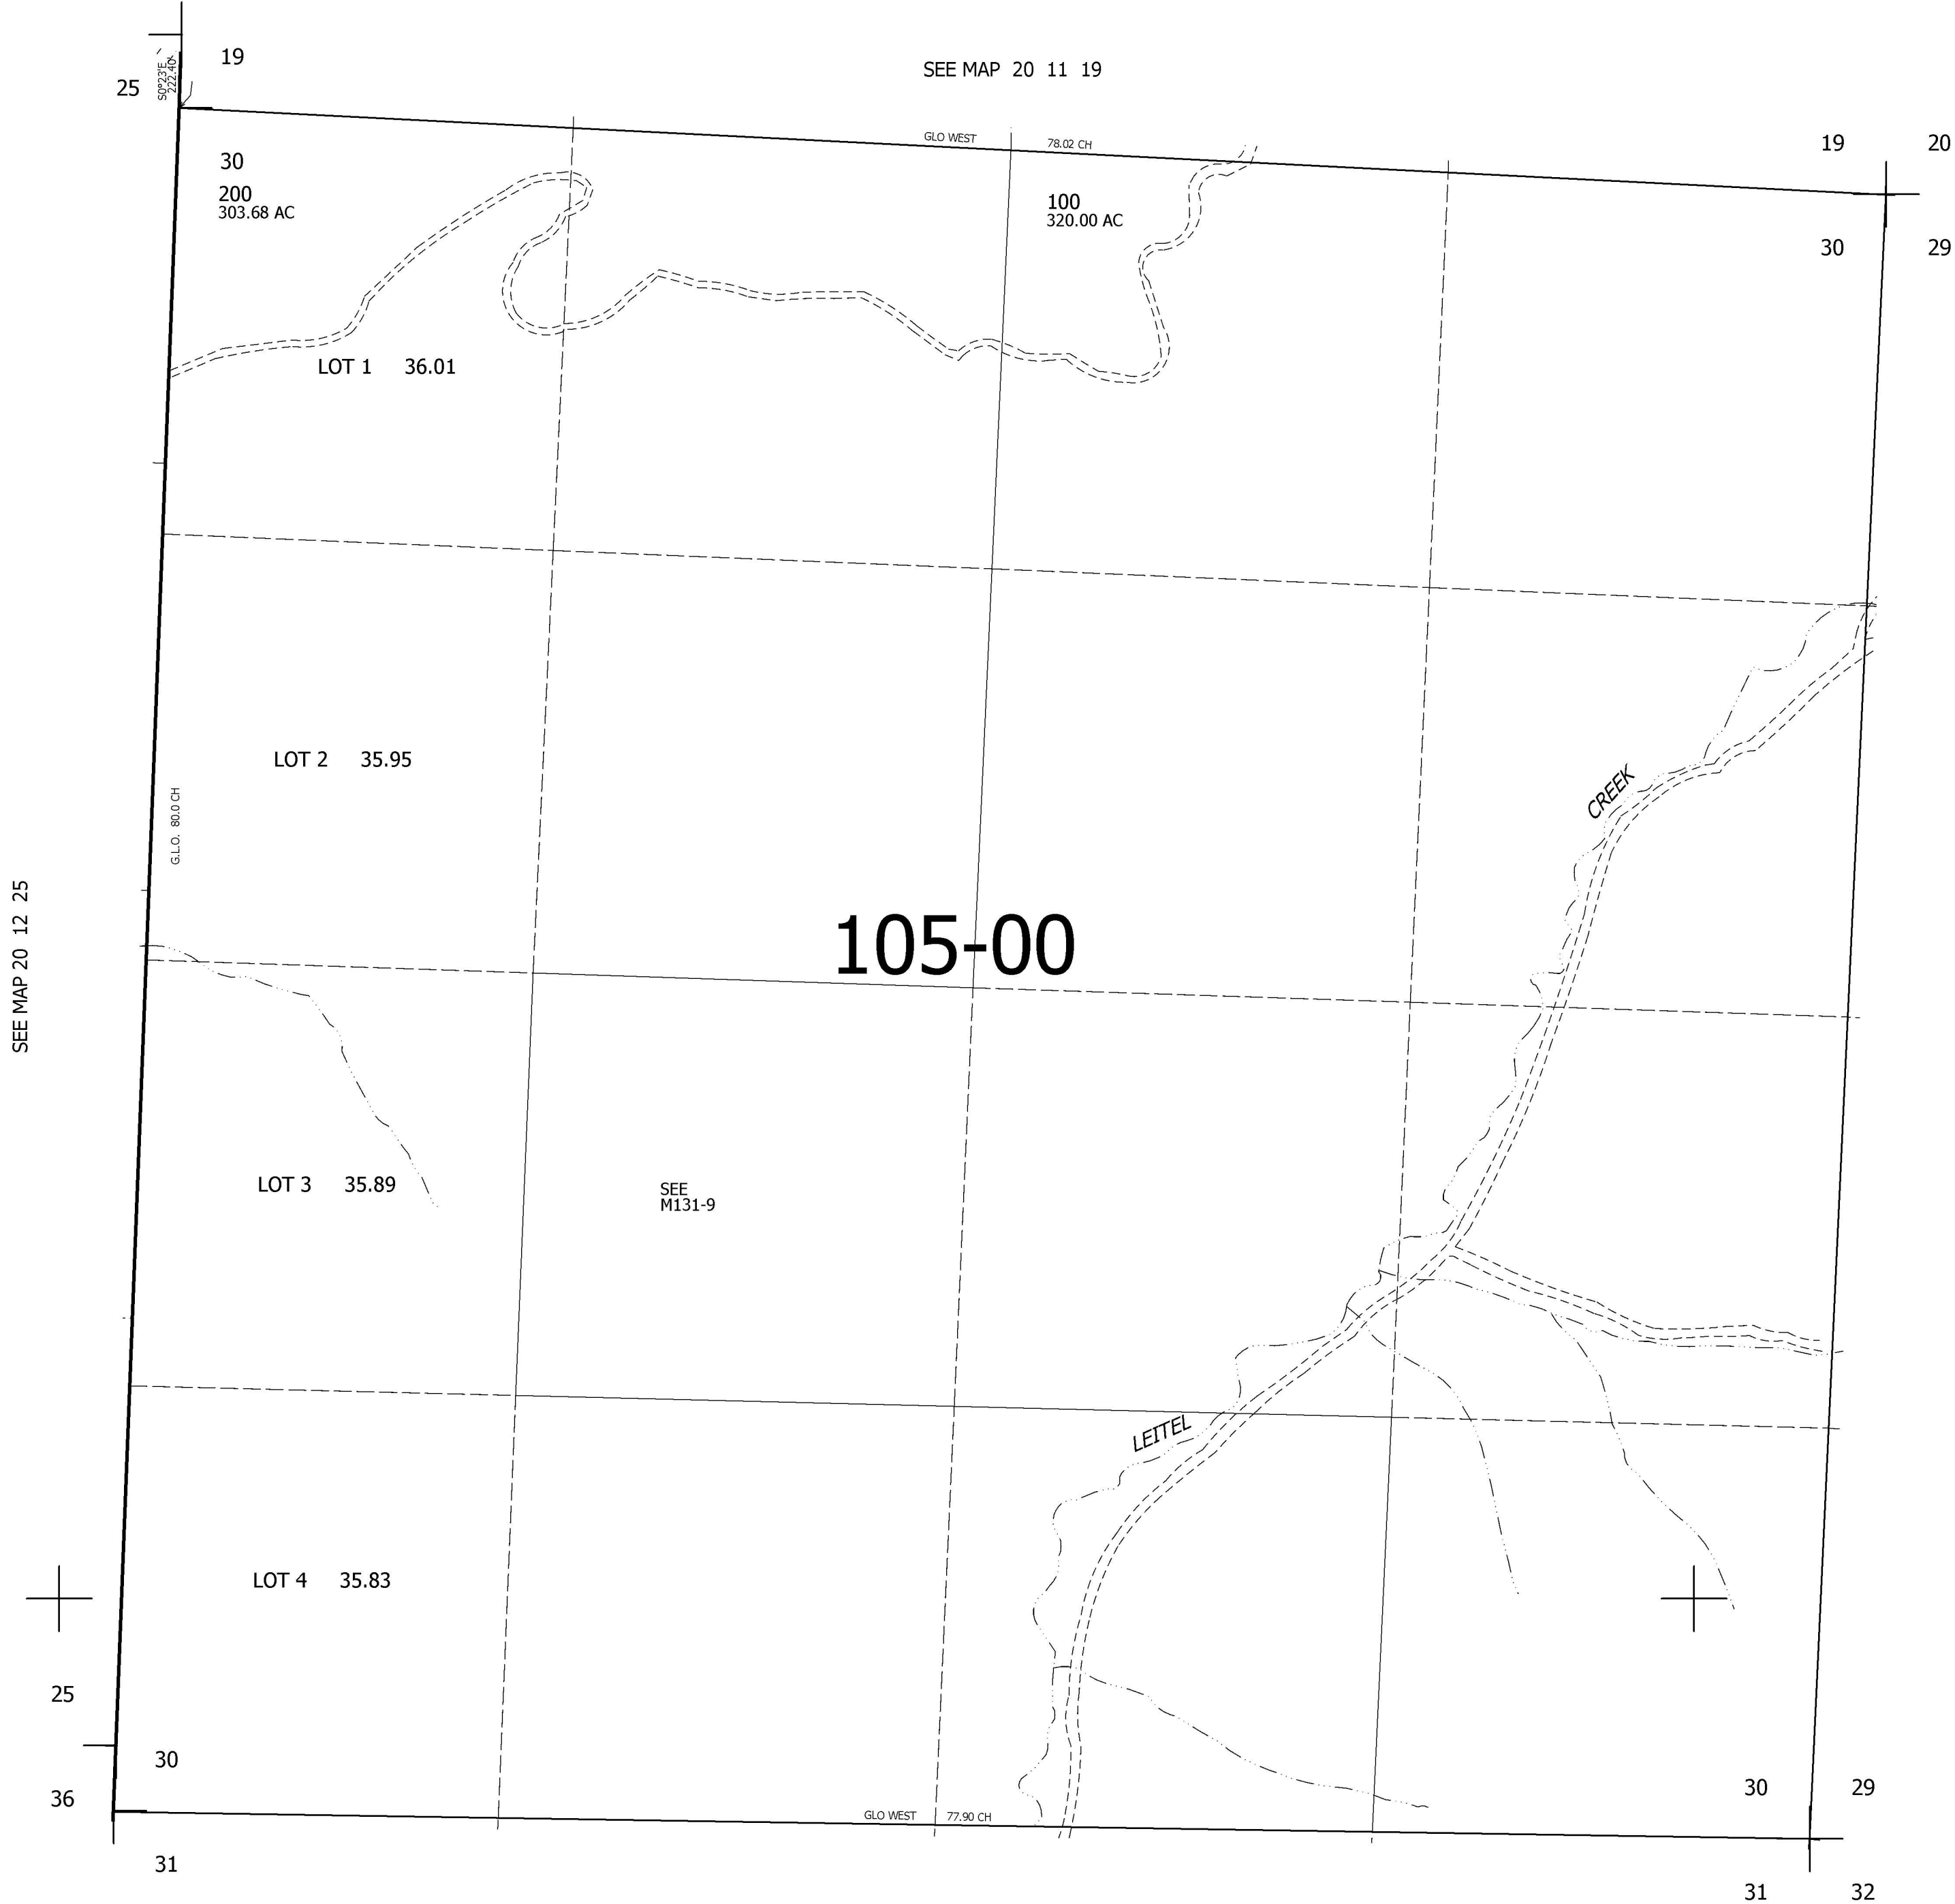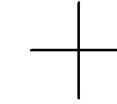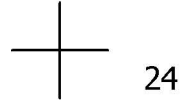

CANCELLED NO'S

SEE MAP 20 12 25

SEE MAP 20 11 00

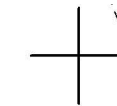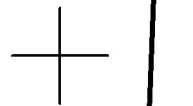

25

30

36

31

SEE MAP 20 11 31

3,985,000

797,000

20 11 30