


THIS MAP WAS PREPARED FOR ASSESSMENT PURPOSE ONLY.

SE1/4 SEC.1 T20S. R.12W. W.M.  
DOUGLAS COUNTY

REVISED ON  
6-27-13

20 12 1D

1" = 200'

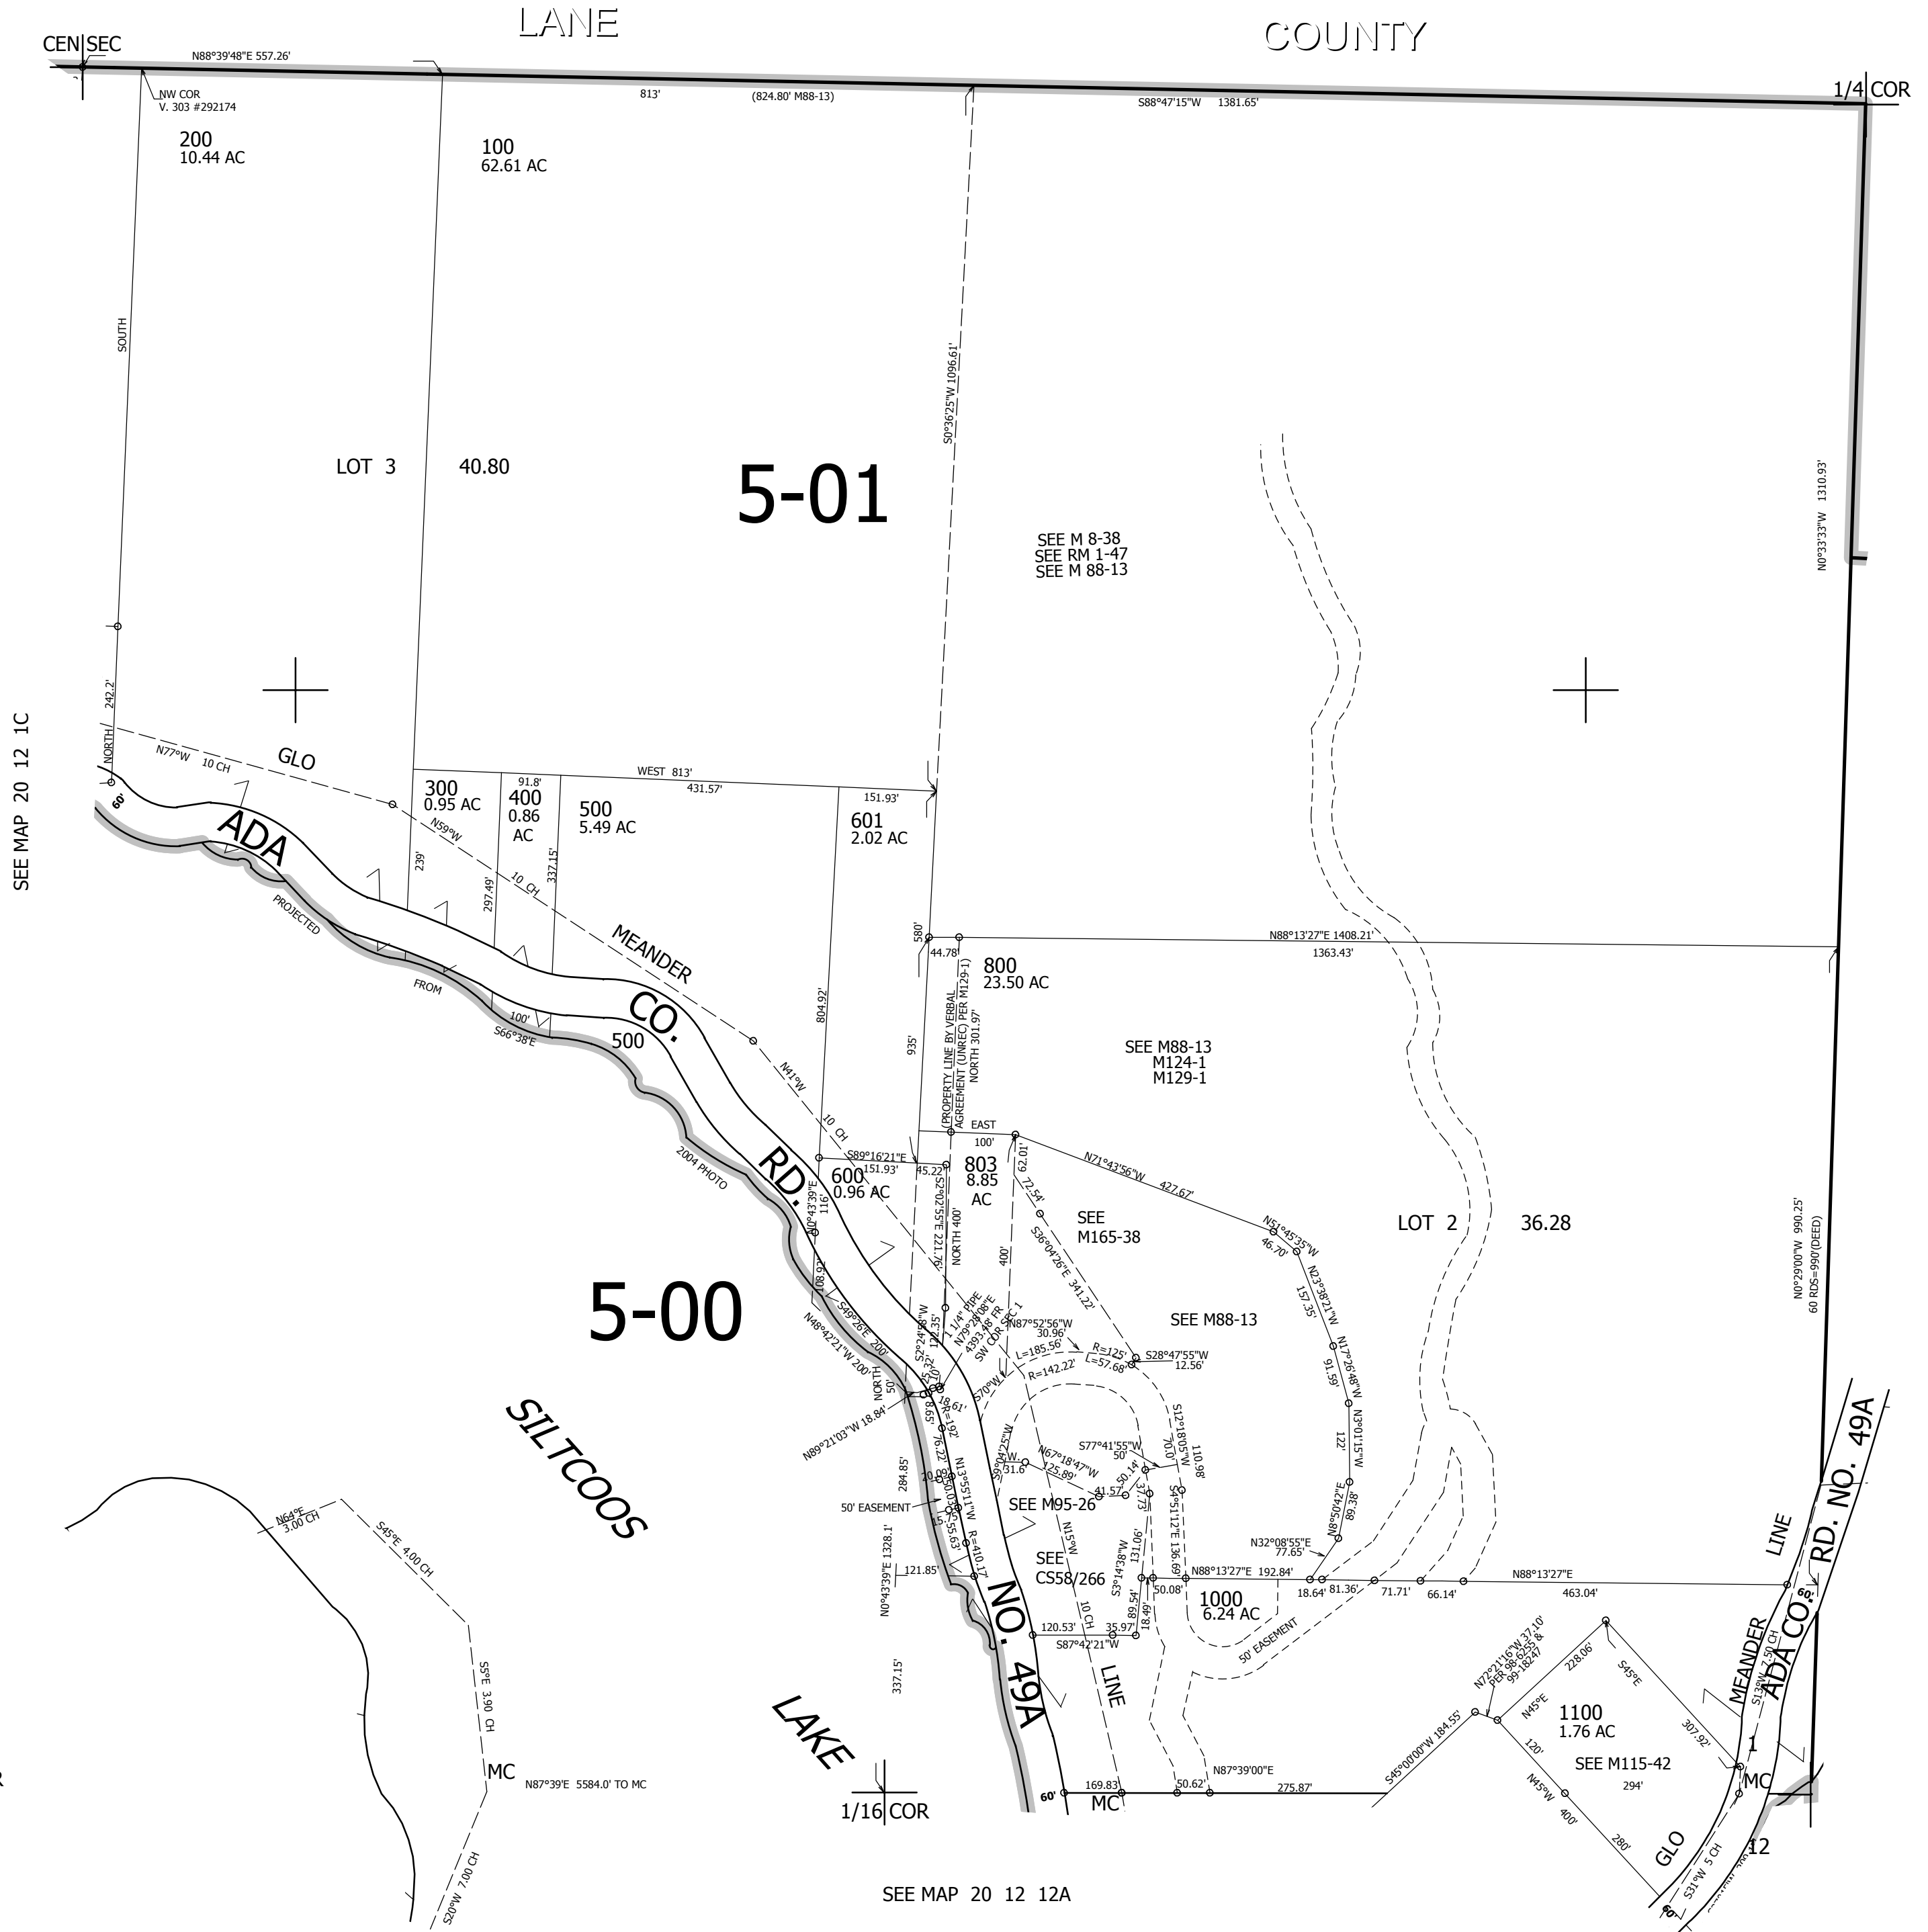

CANCELLED NO'S  
700 801 1001  
804 805 807  
900 808 809  
802 806

SEE MAP 20 12 1C

SEE MAP 20 11 6

SEE MAP 20 12 12A

1/4 COR

818,000

3,981,000

20 12 1D