


THIS MAP WAS PREPARED FOR ASSESSMENT PURPOSE ONLY.

SEC.2 T20S. R.12W. W.M.  
DOUGLAS COUNTY  
1" = 400'


REVISED ON  
5-24-96

20 12 2

CANCELLED NO'S  
200M1 201M1 202M1  
300M1

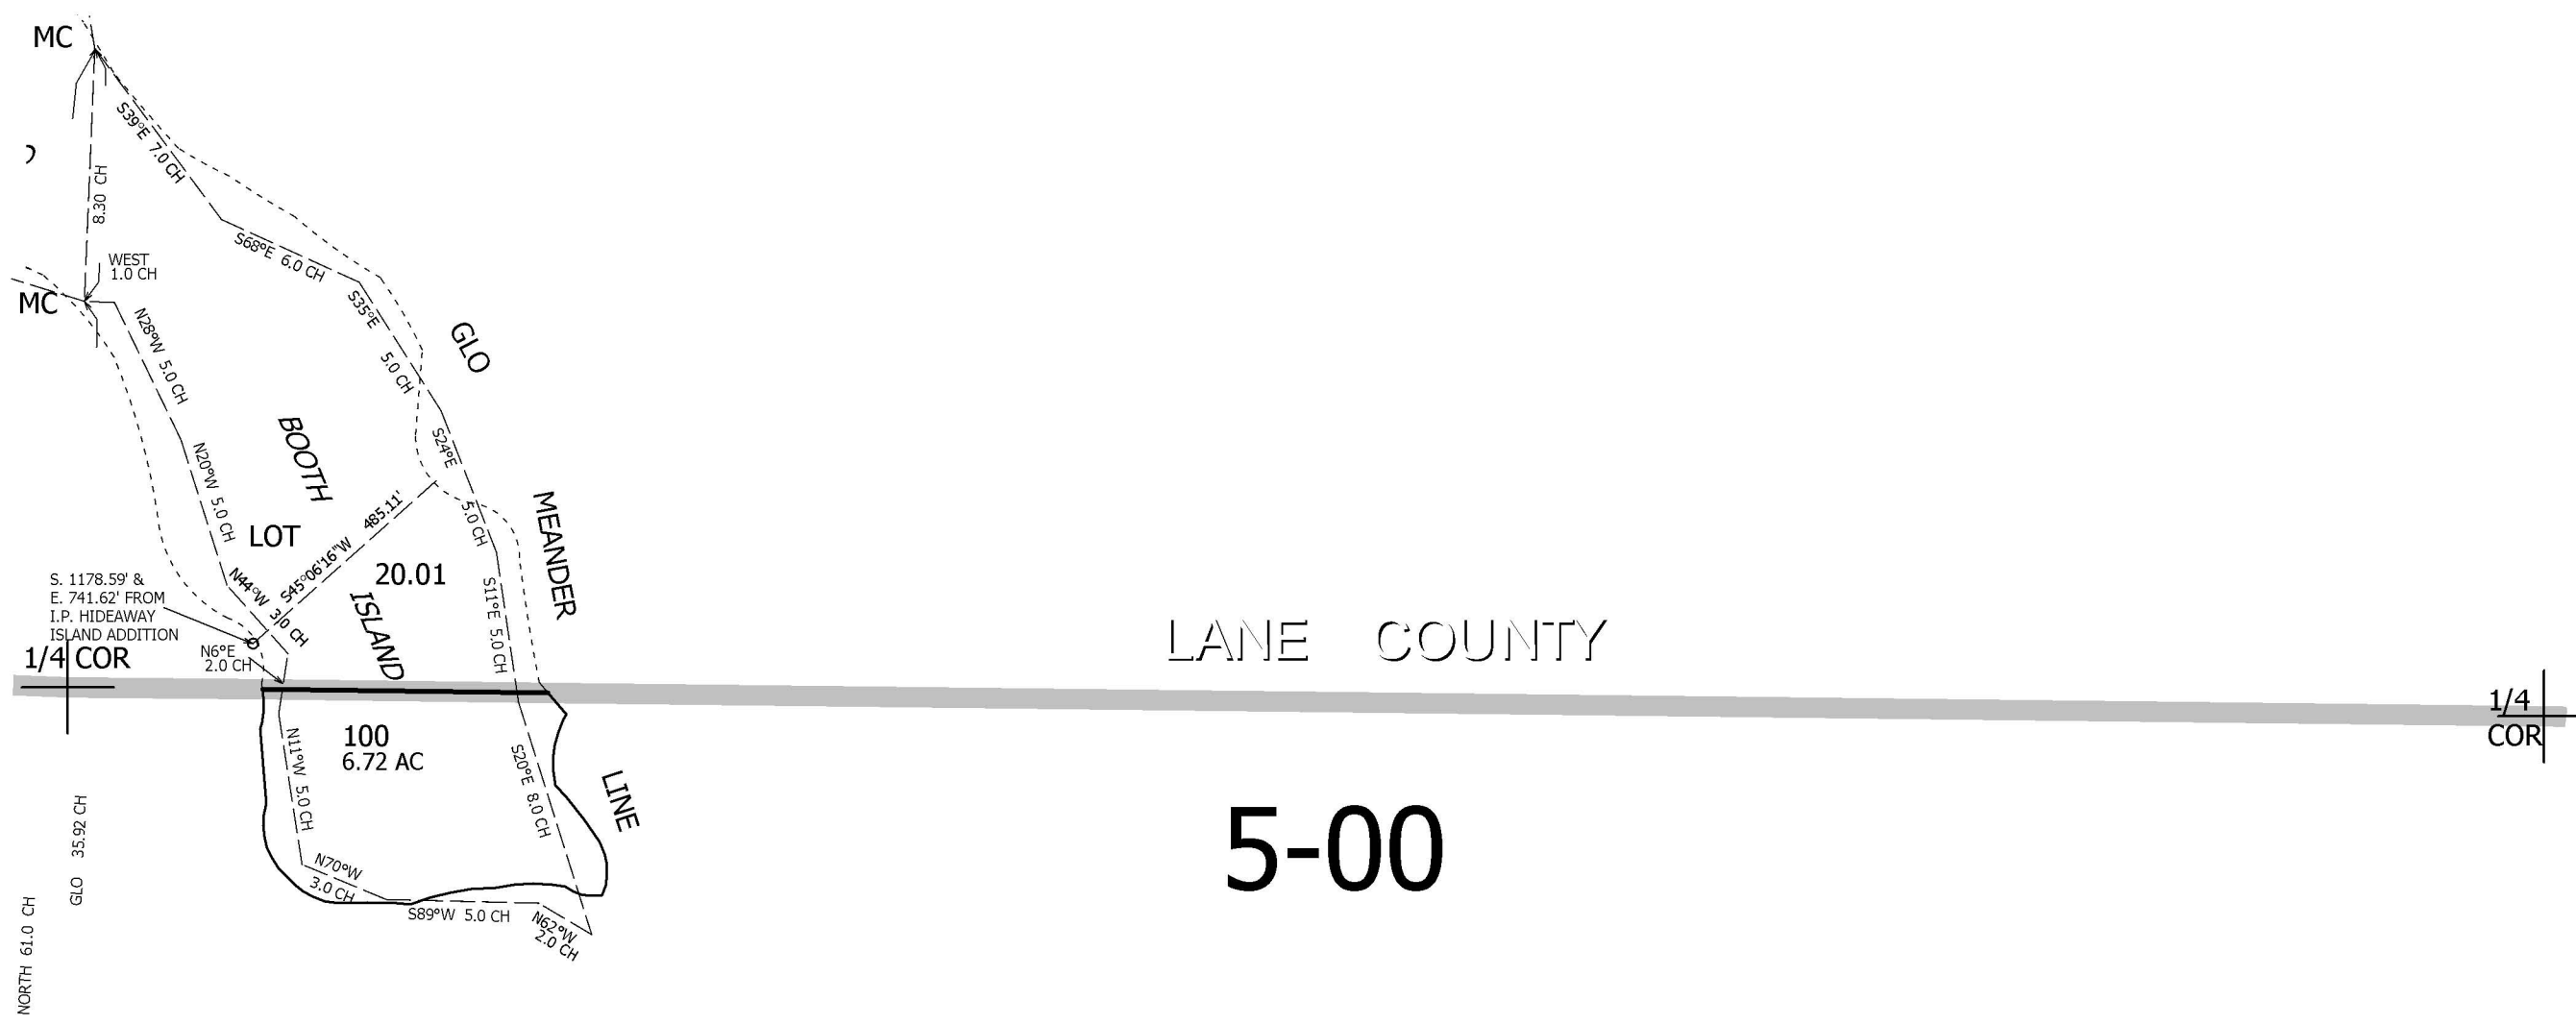

SEE MAP 20 12 3

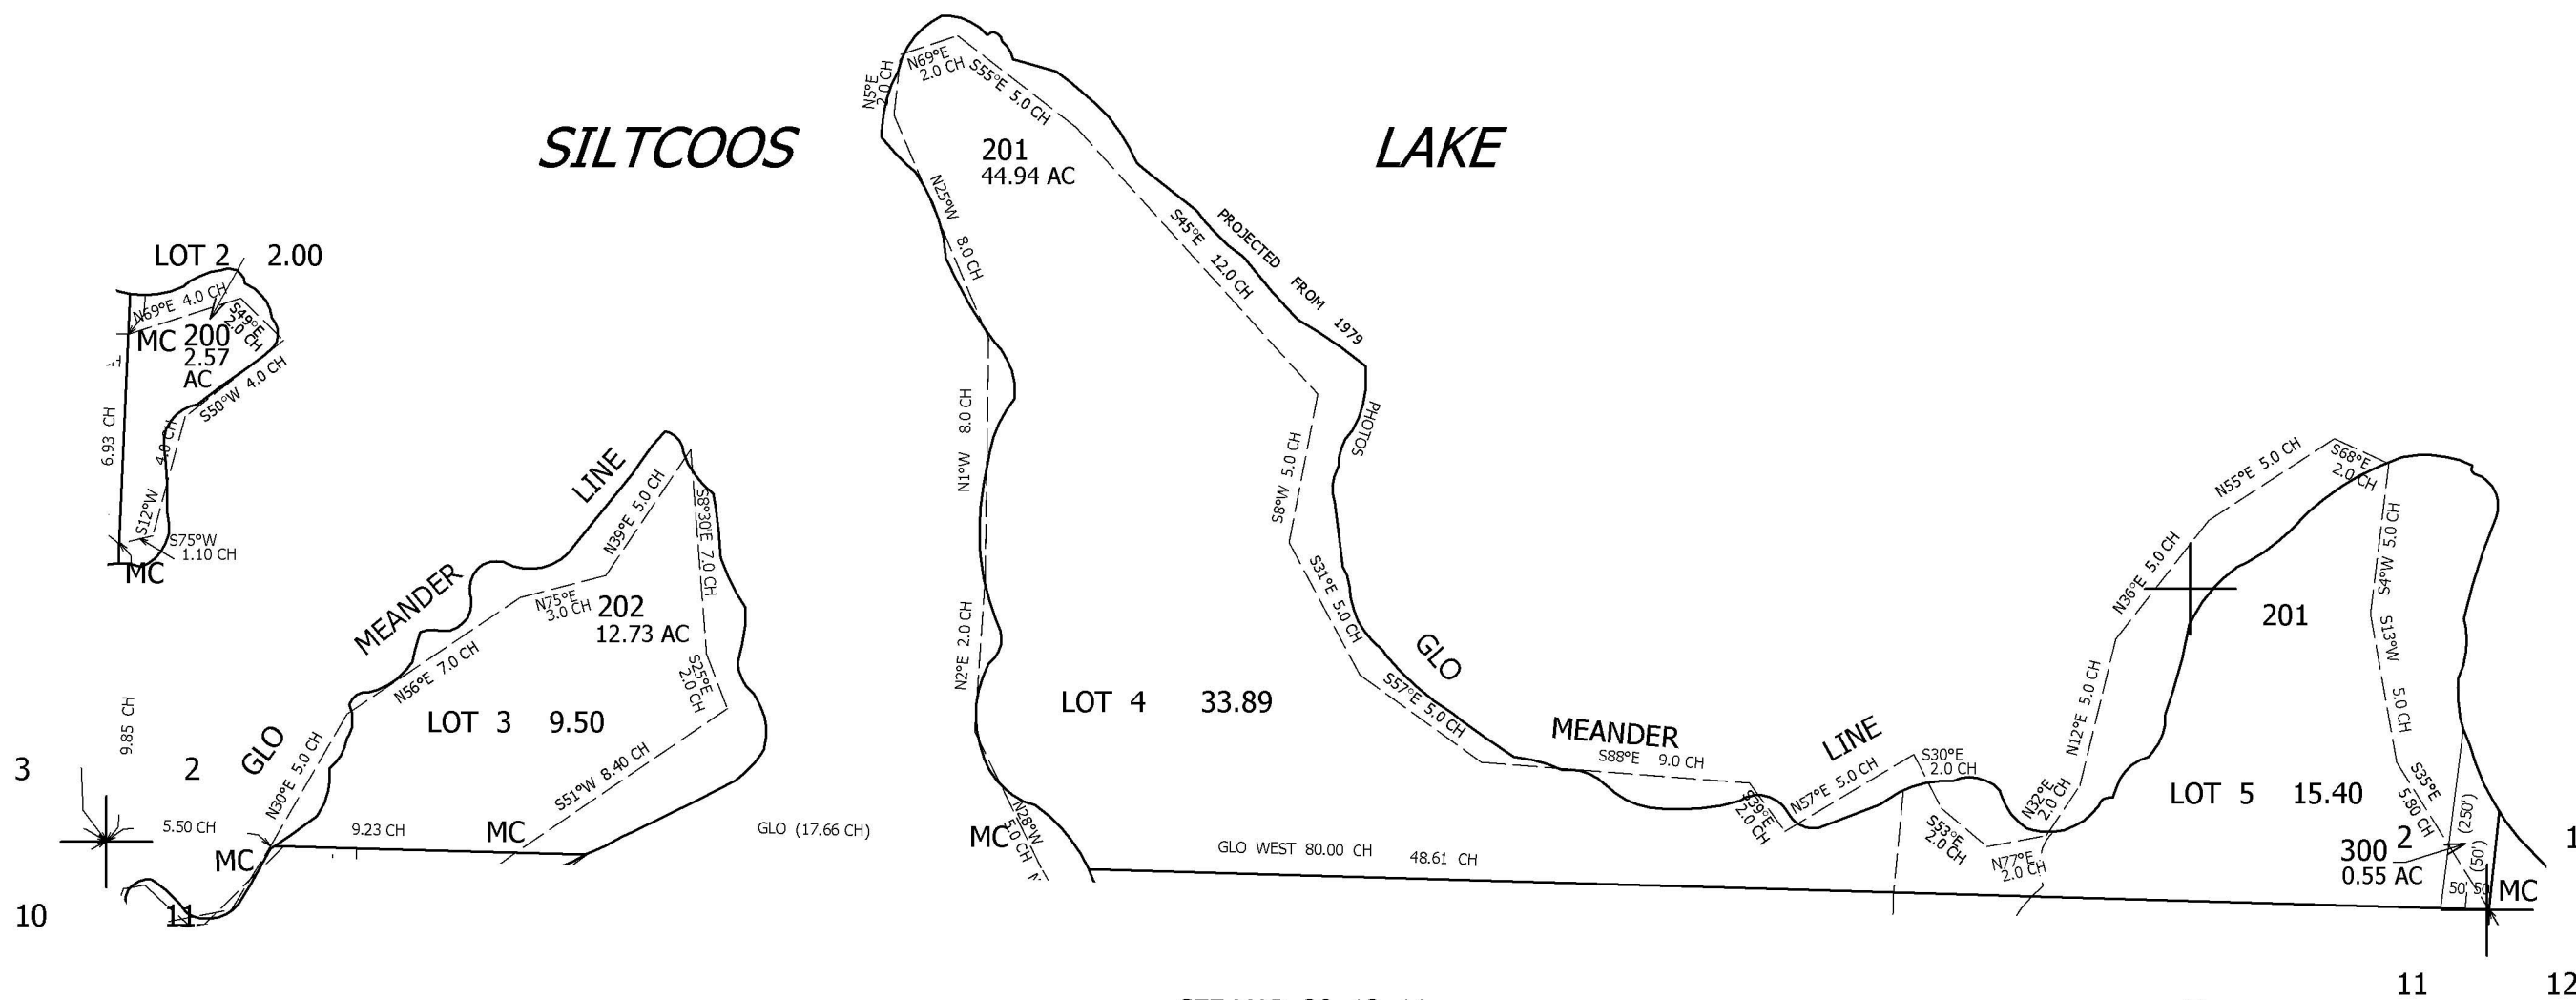

SEE MAP 20 12 1C

819,000

SEE MAP 20 12 11

3,975,000

20 12 2