


THIS MAP WAS PREPARED FOR
ASSESSMENT PURPOSE ONLY.

SEC.15 T20S. R.12W. W.M.
DOUGLAS COUNTY
1" = 400'

REVISED ON
7-14-10

20 12 15

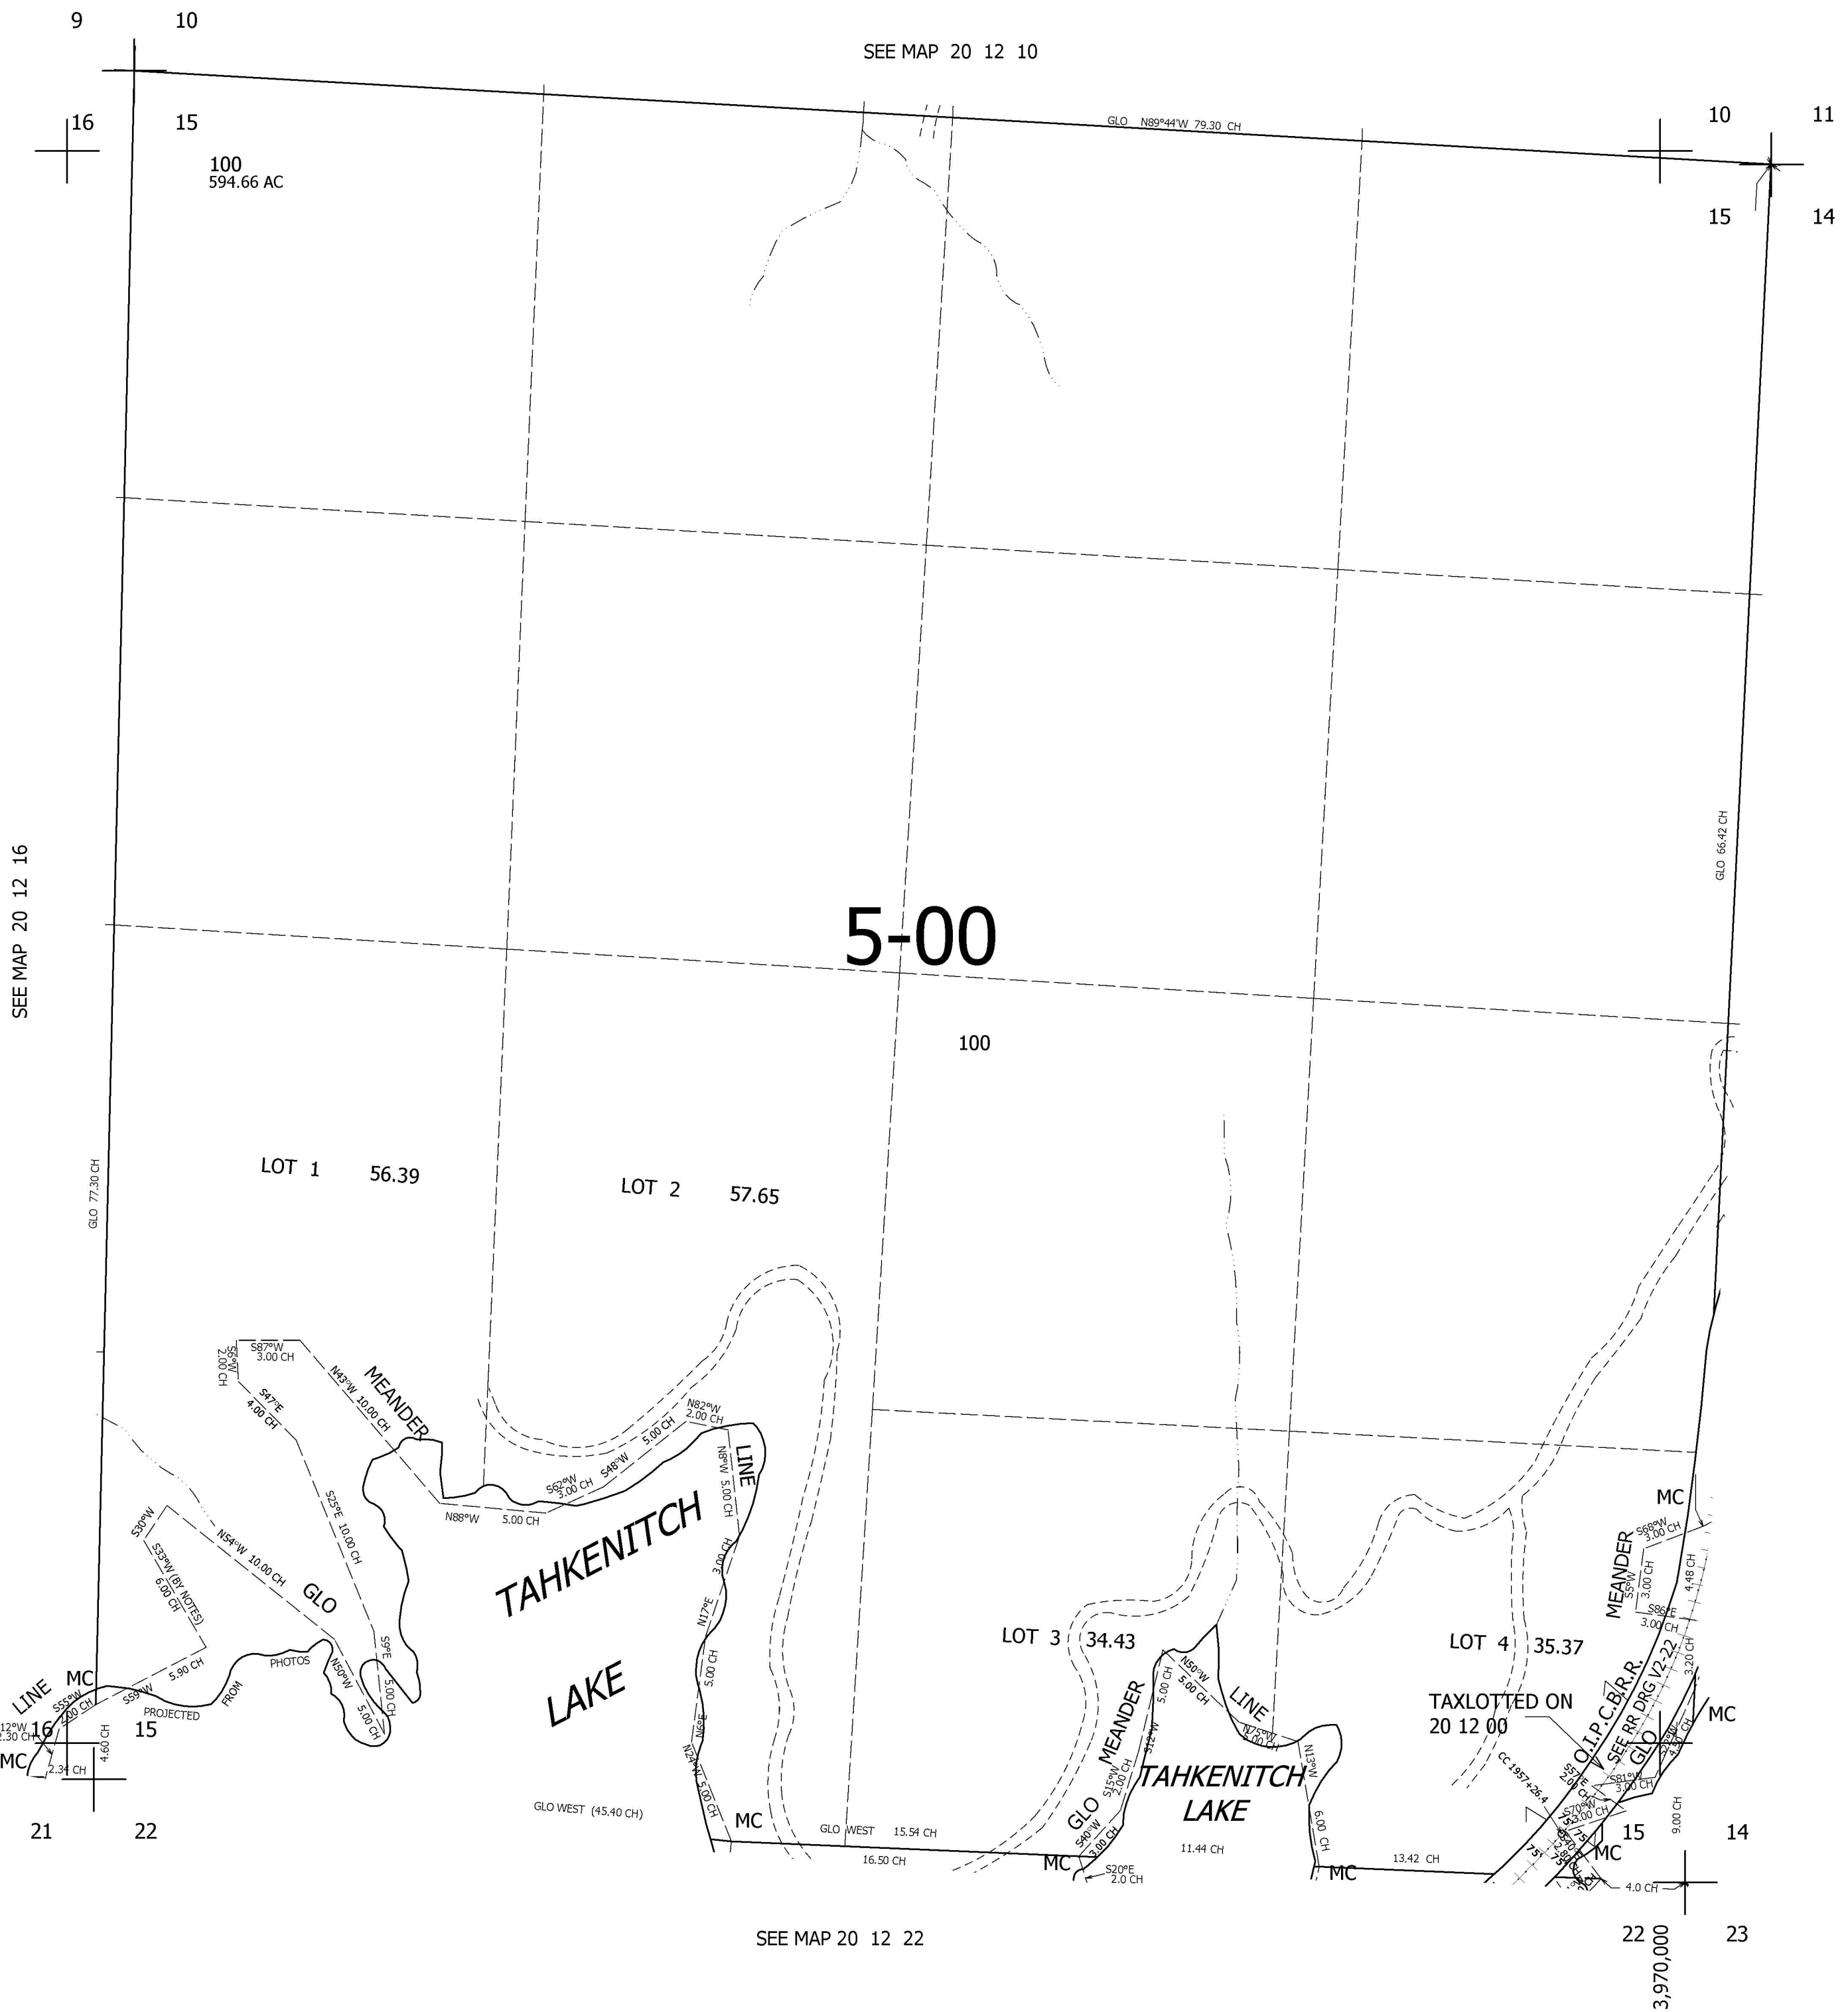

CANCELLED NO'S
100M1

808,000

SEE MAP 20 12 22

20 12 15