


THIS MAP WAS PREPARED FOR ASSESSMENT PURPOSE ONLY.

SEC.27 T20S. R.12W. W.M.
DOUGLAS COUNTY
1" = 400'

REVISED ON
7-14-10

20 12 27

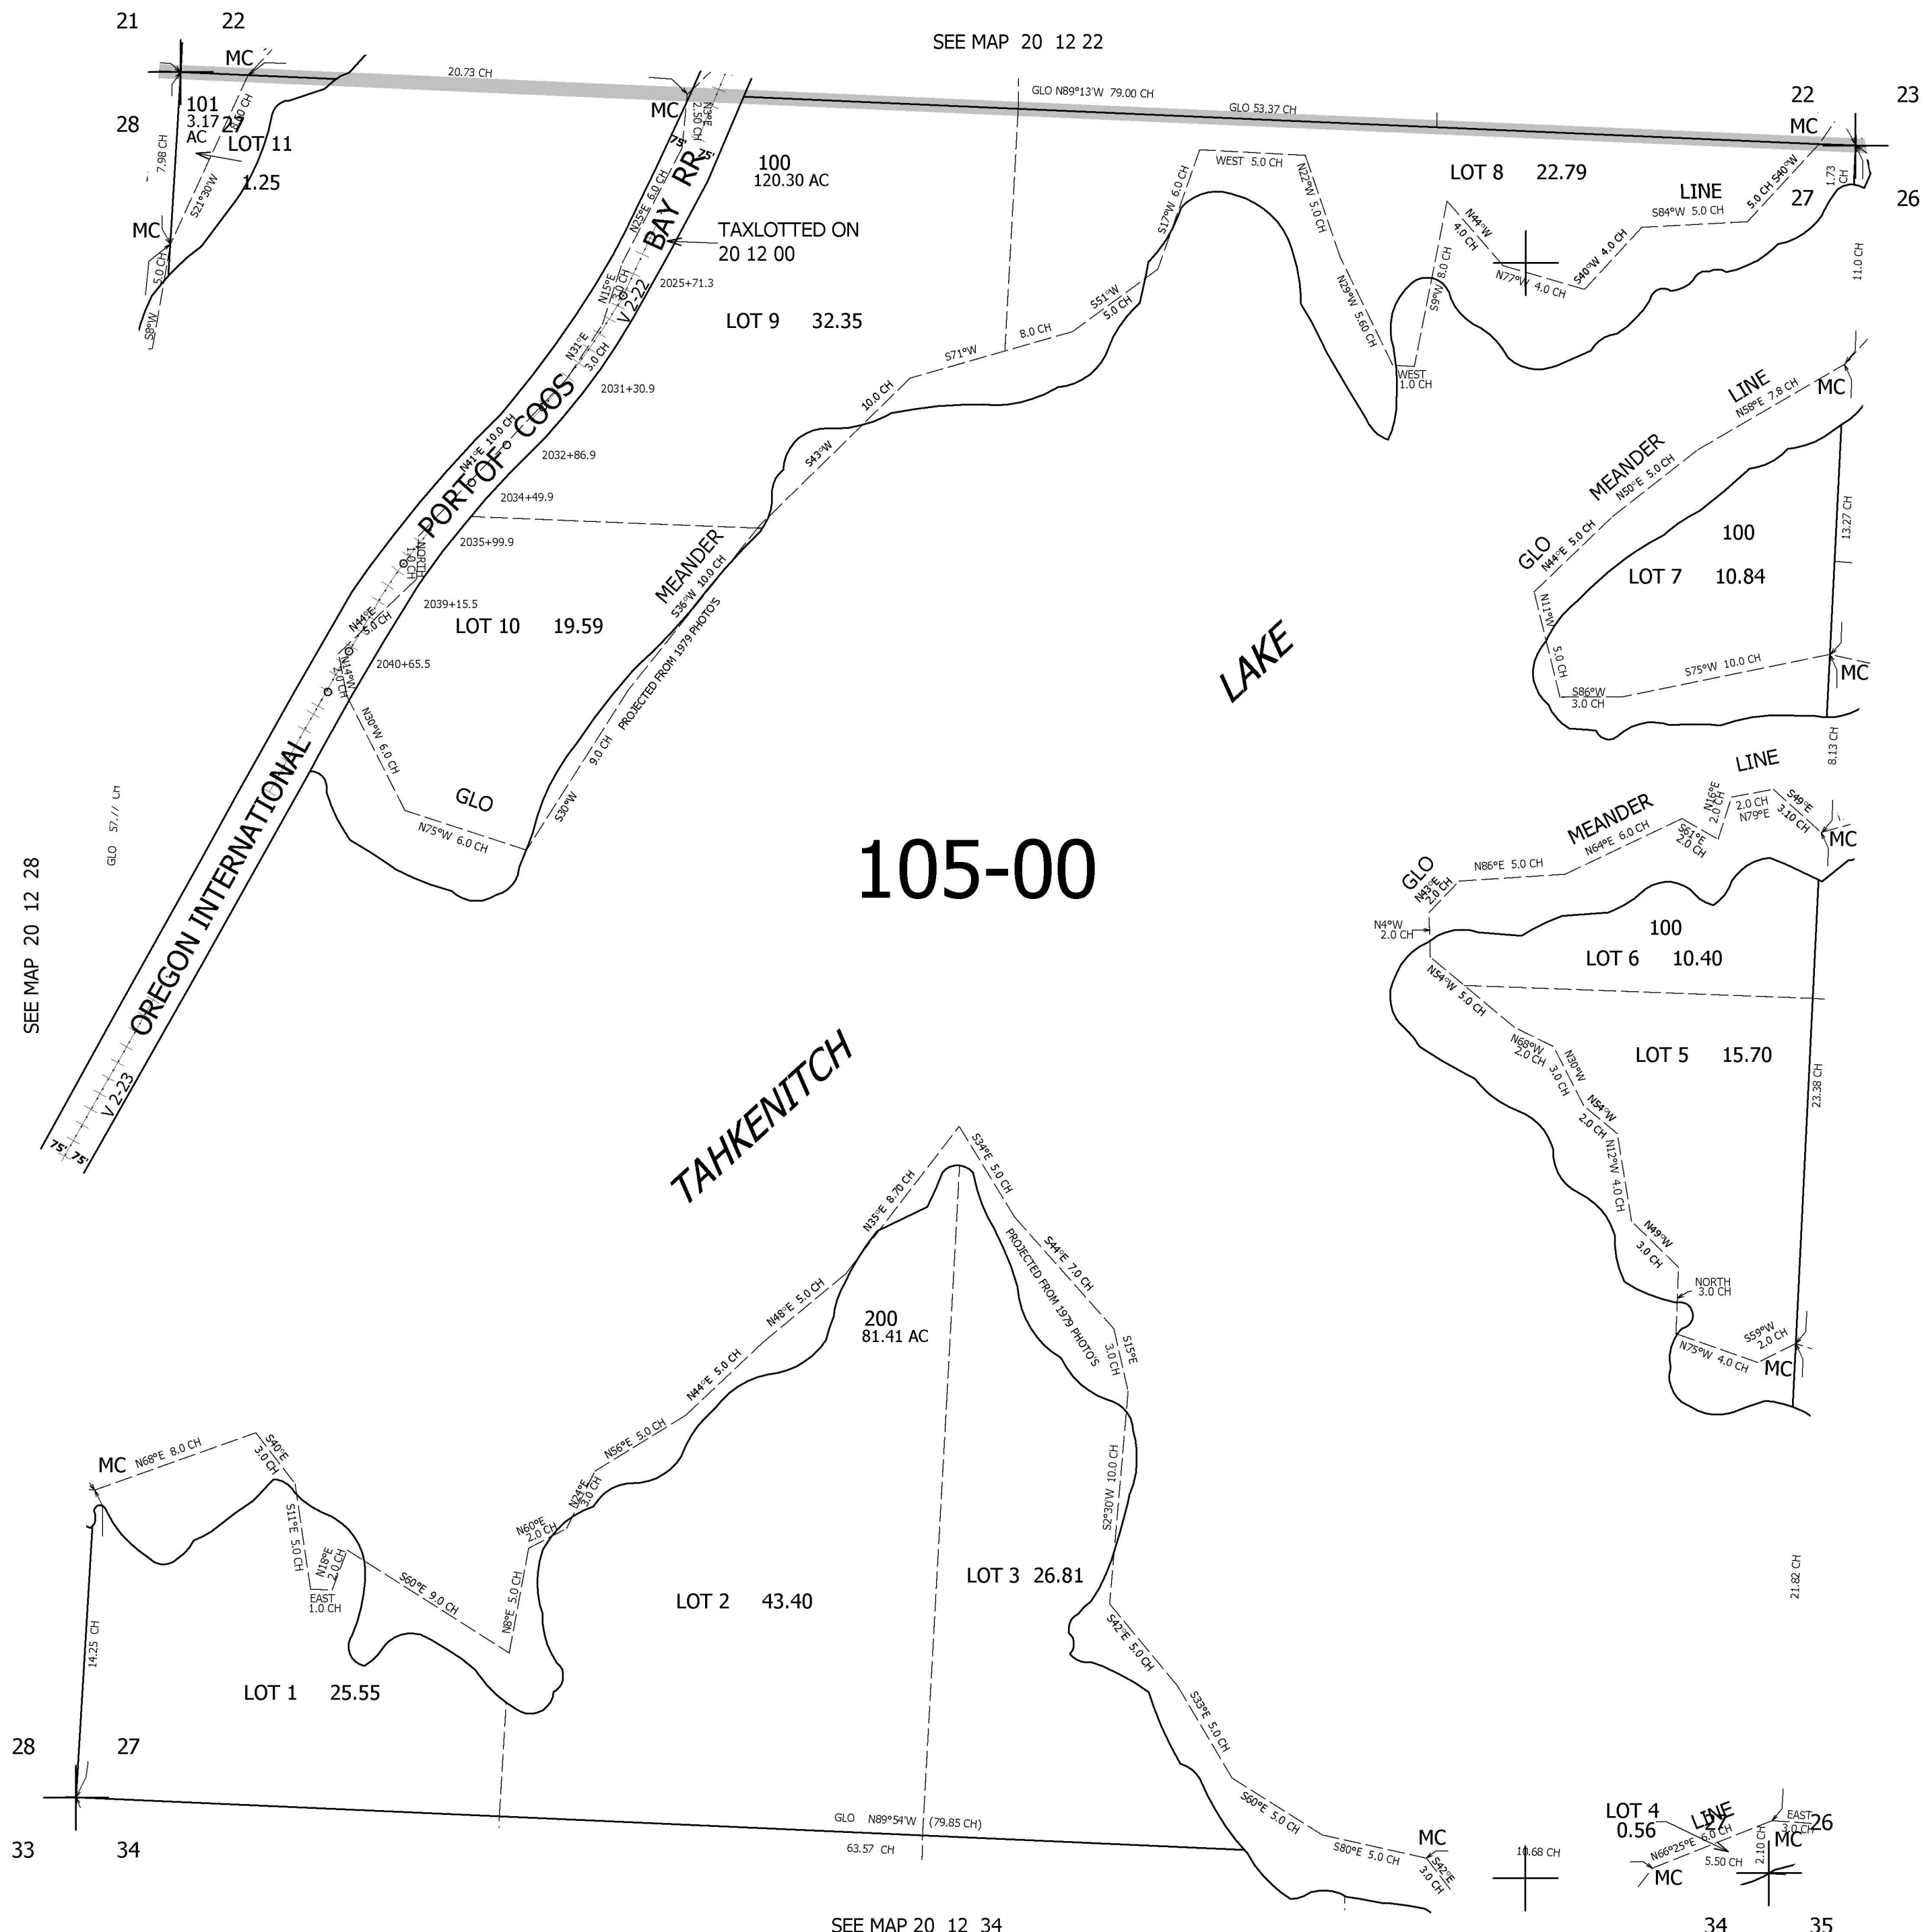


SEE MAP 20 12 22

SEE MAP 20 12 28

SEE MAP 20 12 26

SEE MAP 20 12 34

CANCELLED NO'S
100M1 101M1 200M1
102

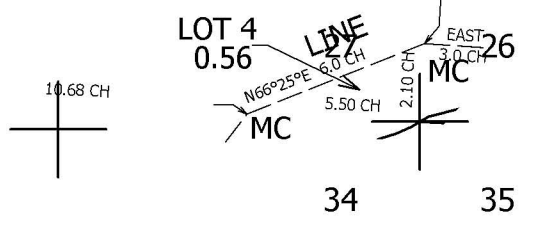

3,969,000

797,000

20 12 27