




THIS MAP WAS PREPARED FOR ASSESSMENT PURPOSE ONLY.

SEC.30 T20S. R.12W. W.M.  
DOUGLAS COUNTY

1" = 400'

REVISED ON

20 12 30

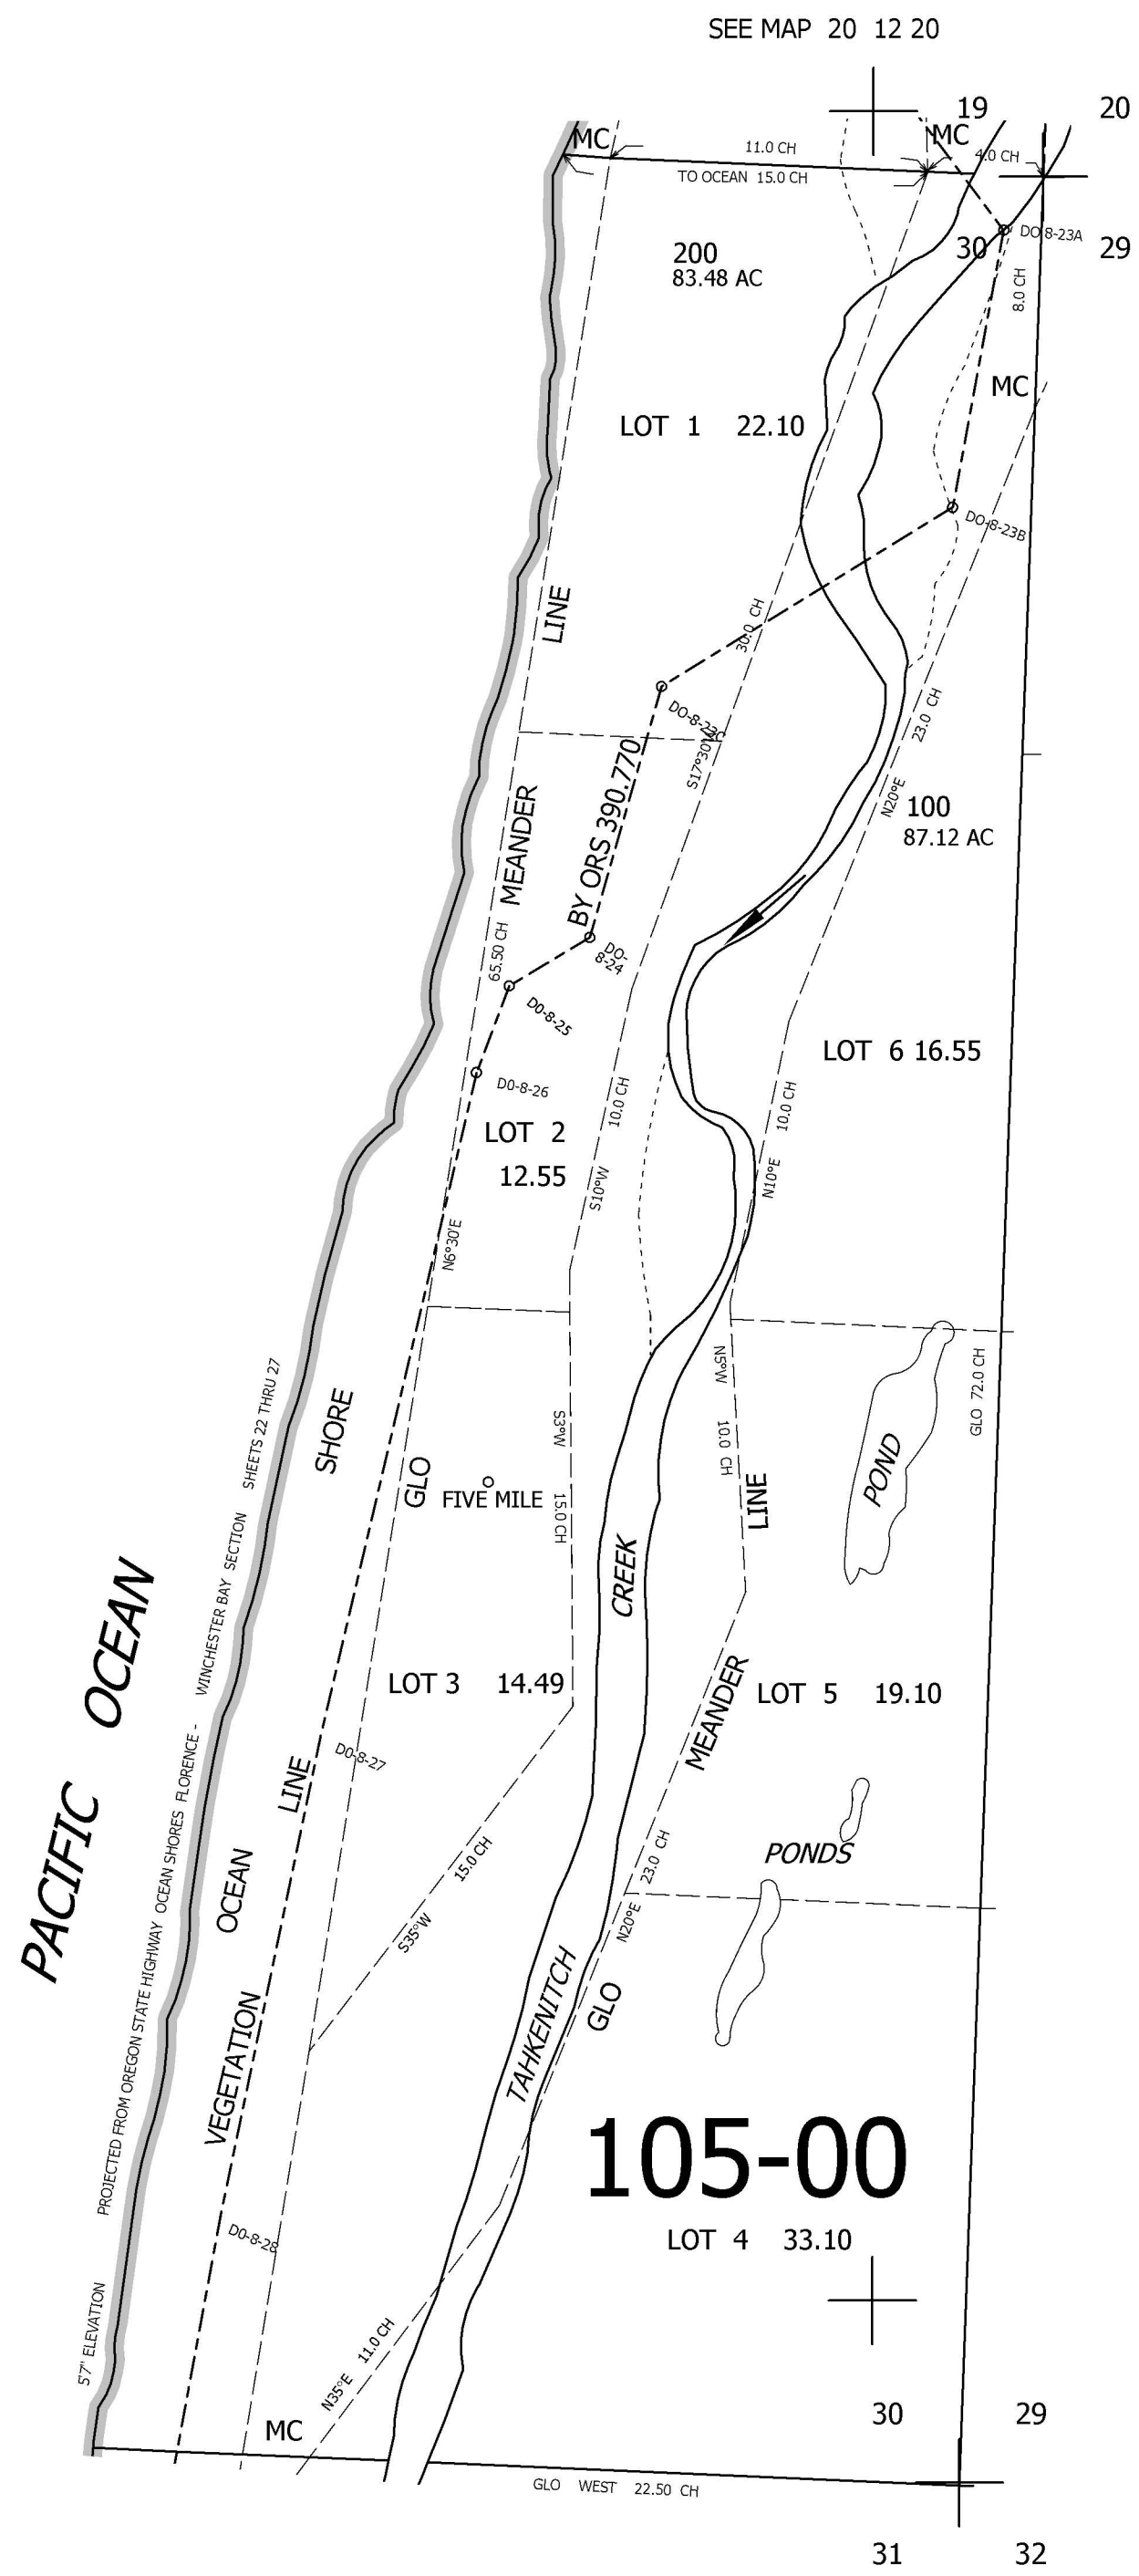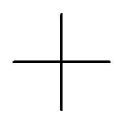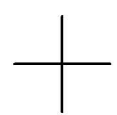

CANCELLED NO'S

SEE MAP 20 12 29

798,000

20 12 30