




THIS MAP WAS PREPARED FOR ASSESSMENT PURPOSE ONLY.

SEC.15 T21S. R.4W. W.M. DOUGLAS COUNTY

1" = 400'

REVISED ON
1-30-08

21 4 15

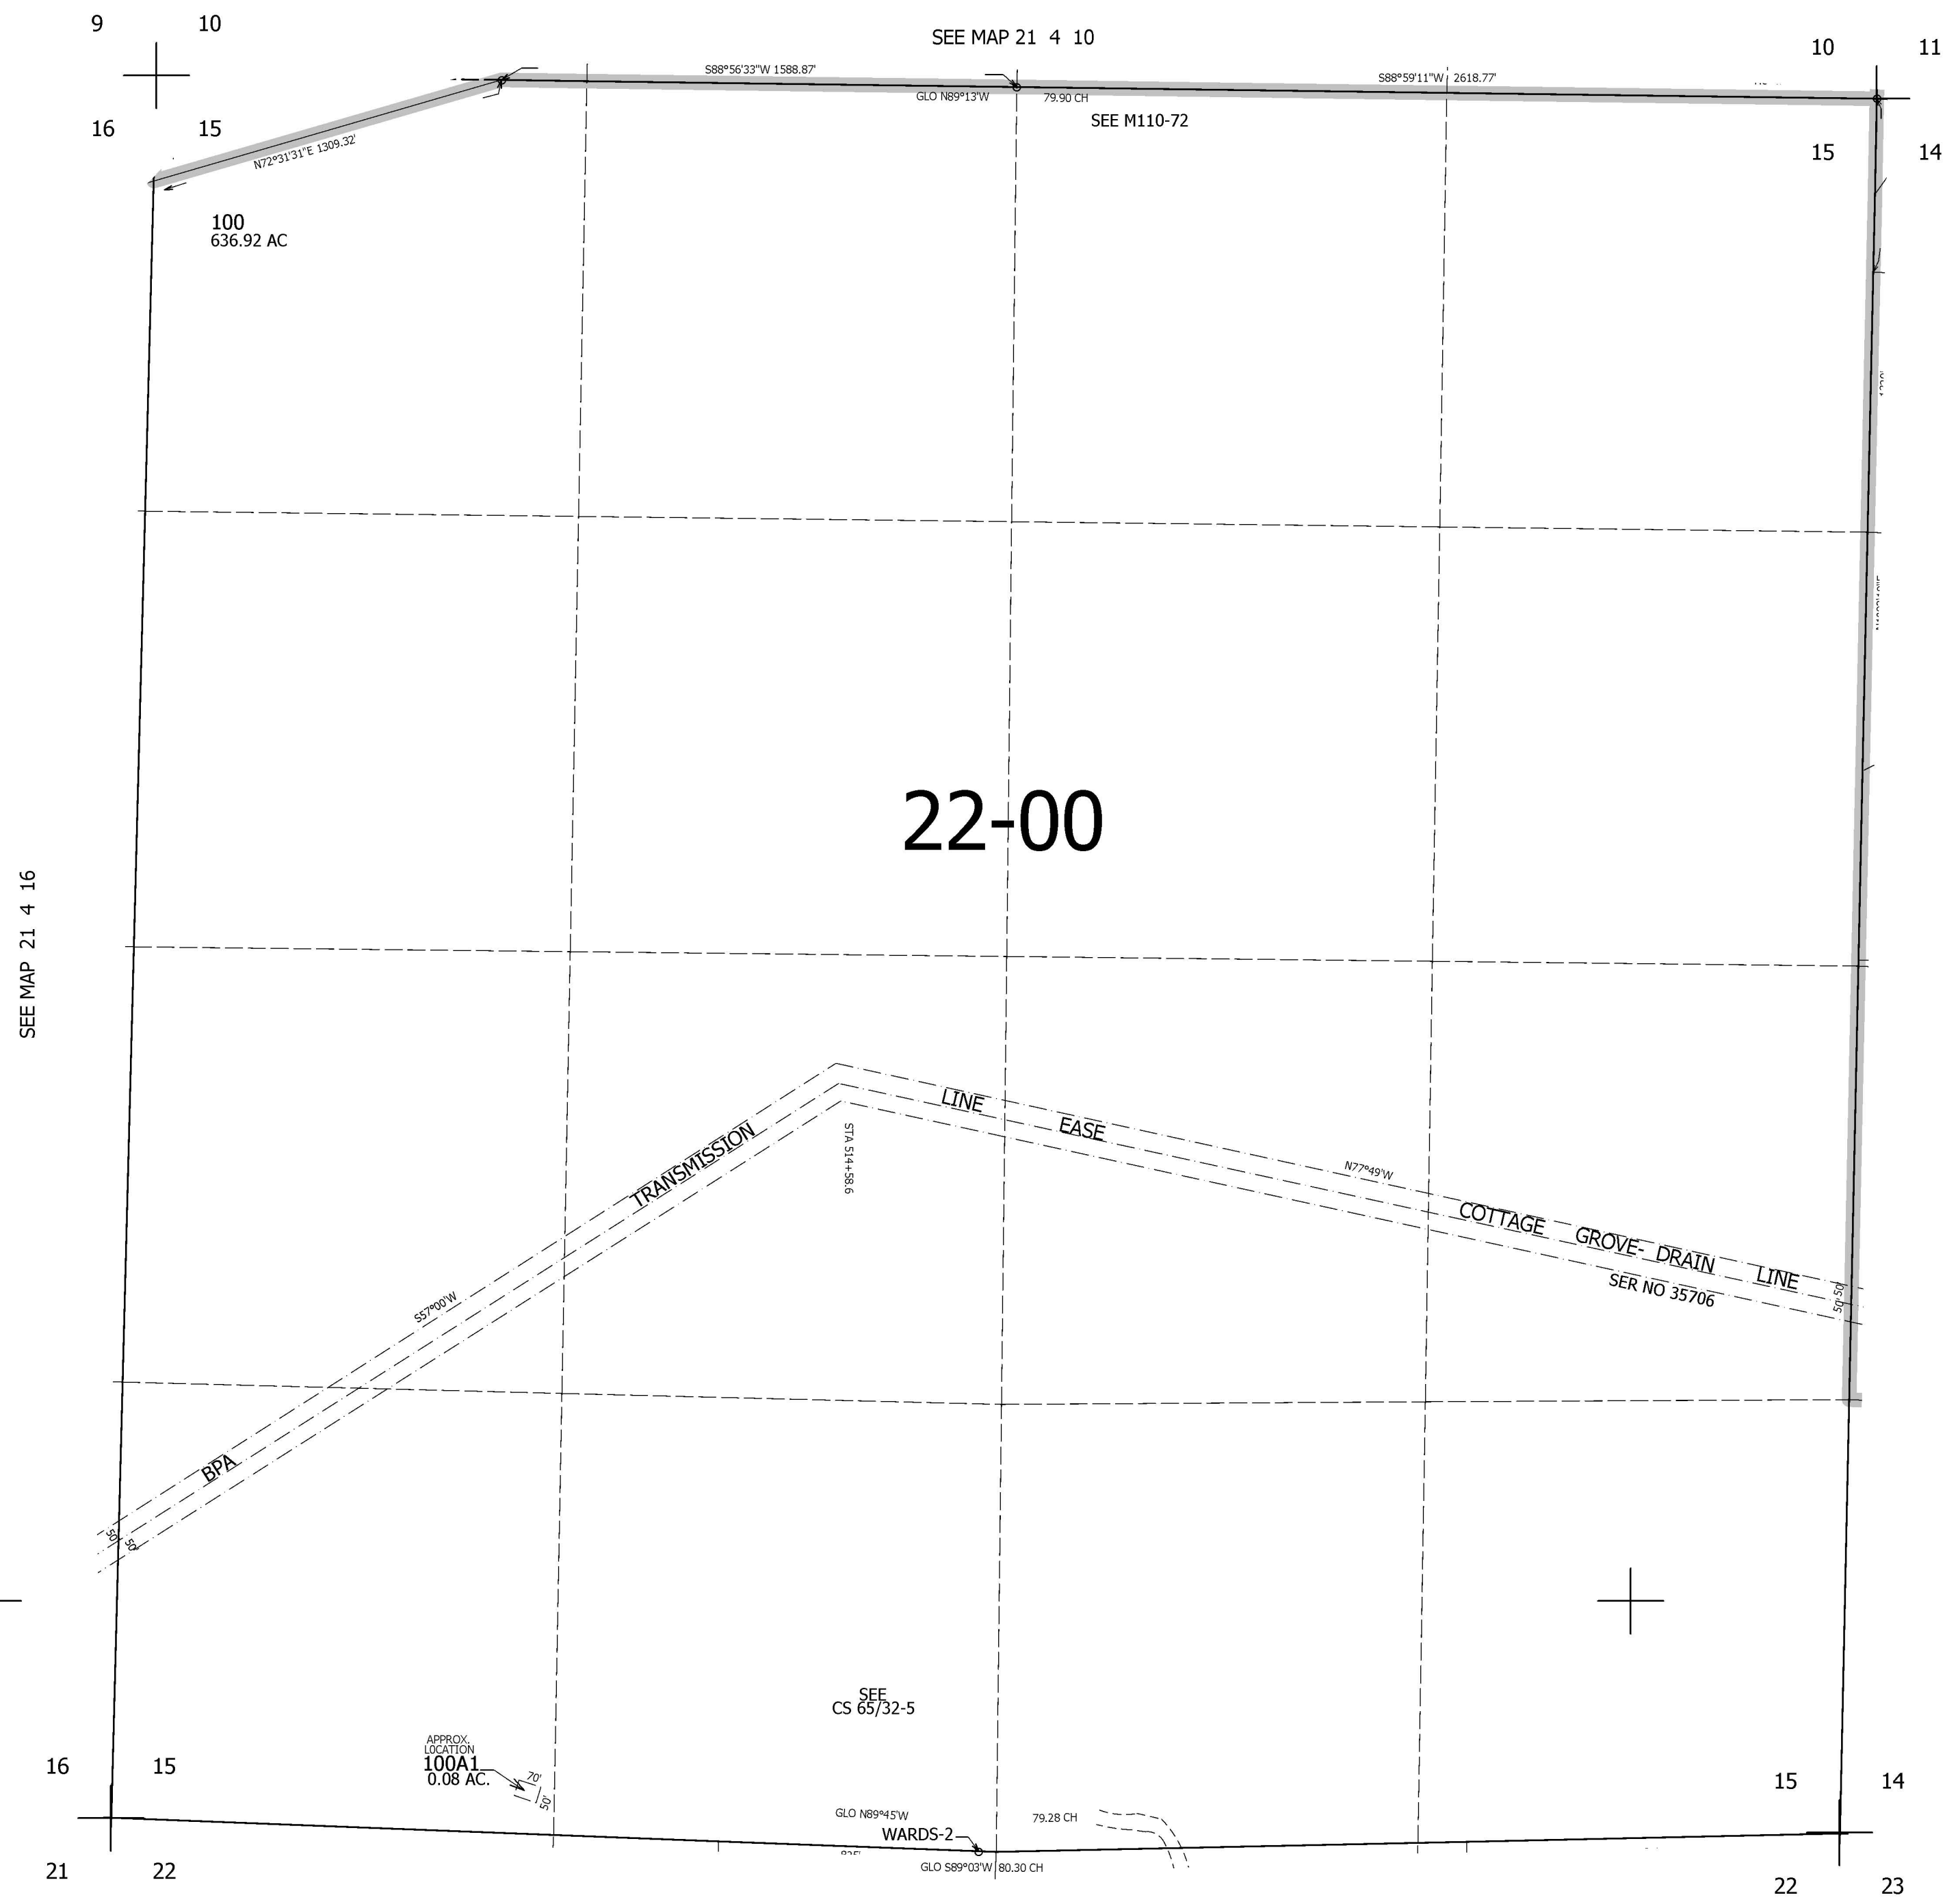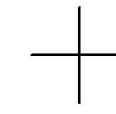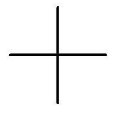

CANCELLED NO'S

766,000

4,221,000

21 4 15