

THIS MAP WAS PREPARED FOR ASSESSMENT PURPOSE ONLY.




SEC.30 T21S. R.5W. W.M. DOUGLAS COUNTY

REVISED ON 5-2-17

21 5 30

1" = 400'

SEE MAP 21 5 00

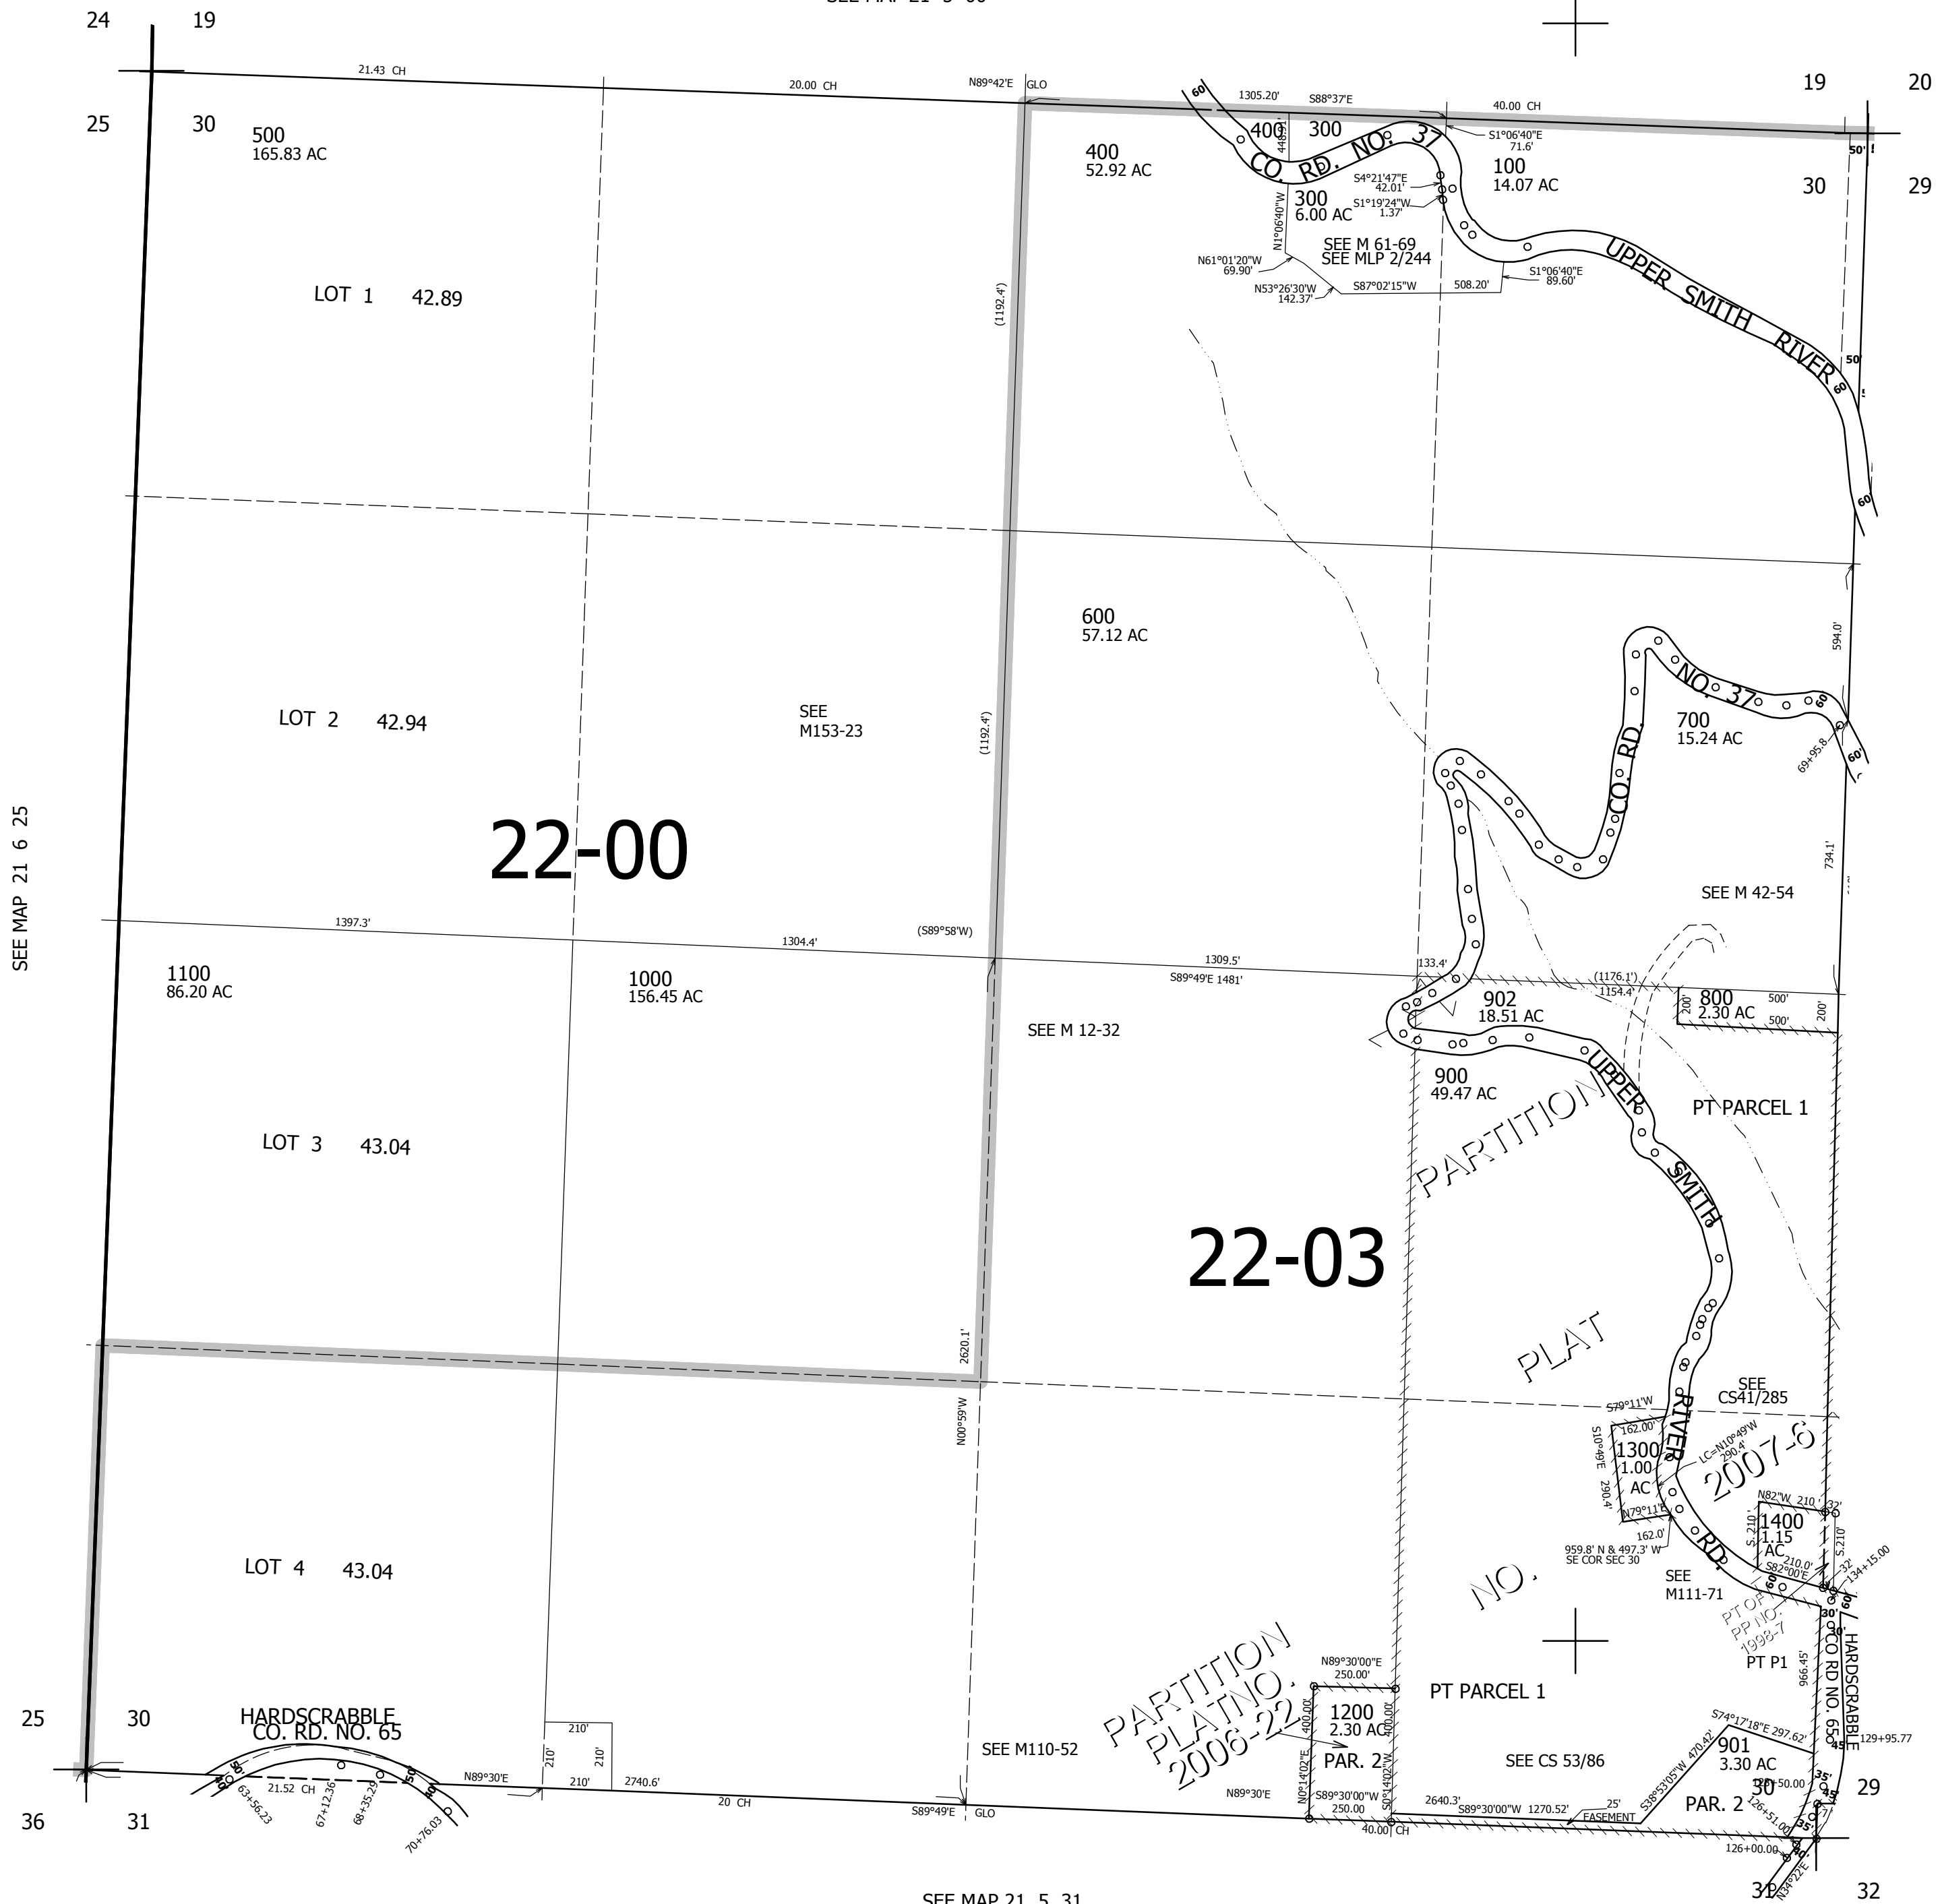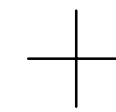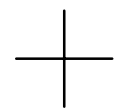



SEE MAP 21 6 25

CANCELLED NO'S 200 600M1 900A1

SEE MAP 21 4 29

757,000

SEE MAP 21 5 31

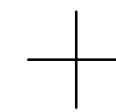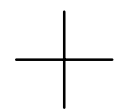

4,173,000

21 5 30