


T21S. R.10W. W.M.
DOUGLAS COUNTY

REVISED ON
4-26-96

21 10 00
& INDEX

1" = 2000'
SEE MAP 20 10 00

THIS MAP WAS PREPARED FOR
ASSESSMENT PURPOSE ONLY.

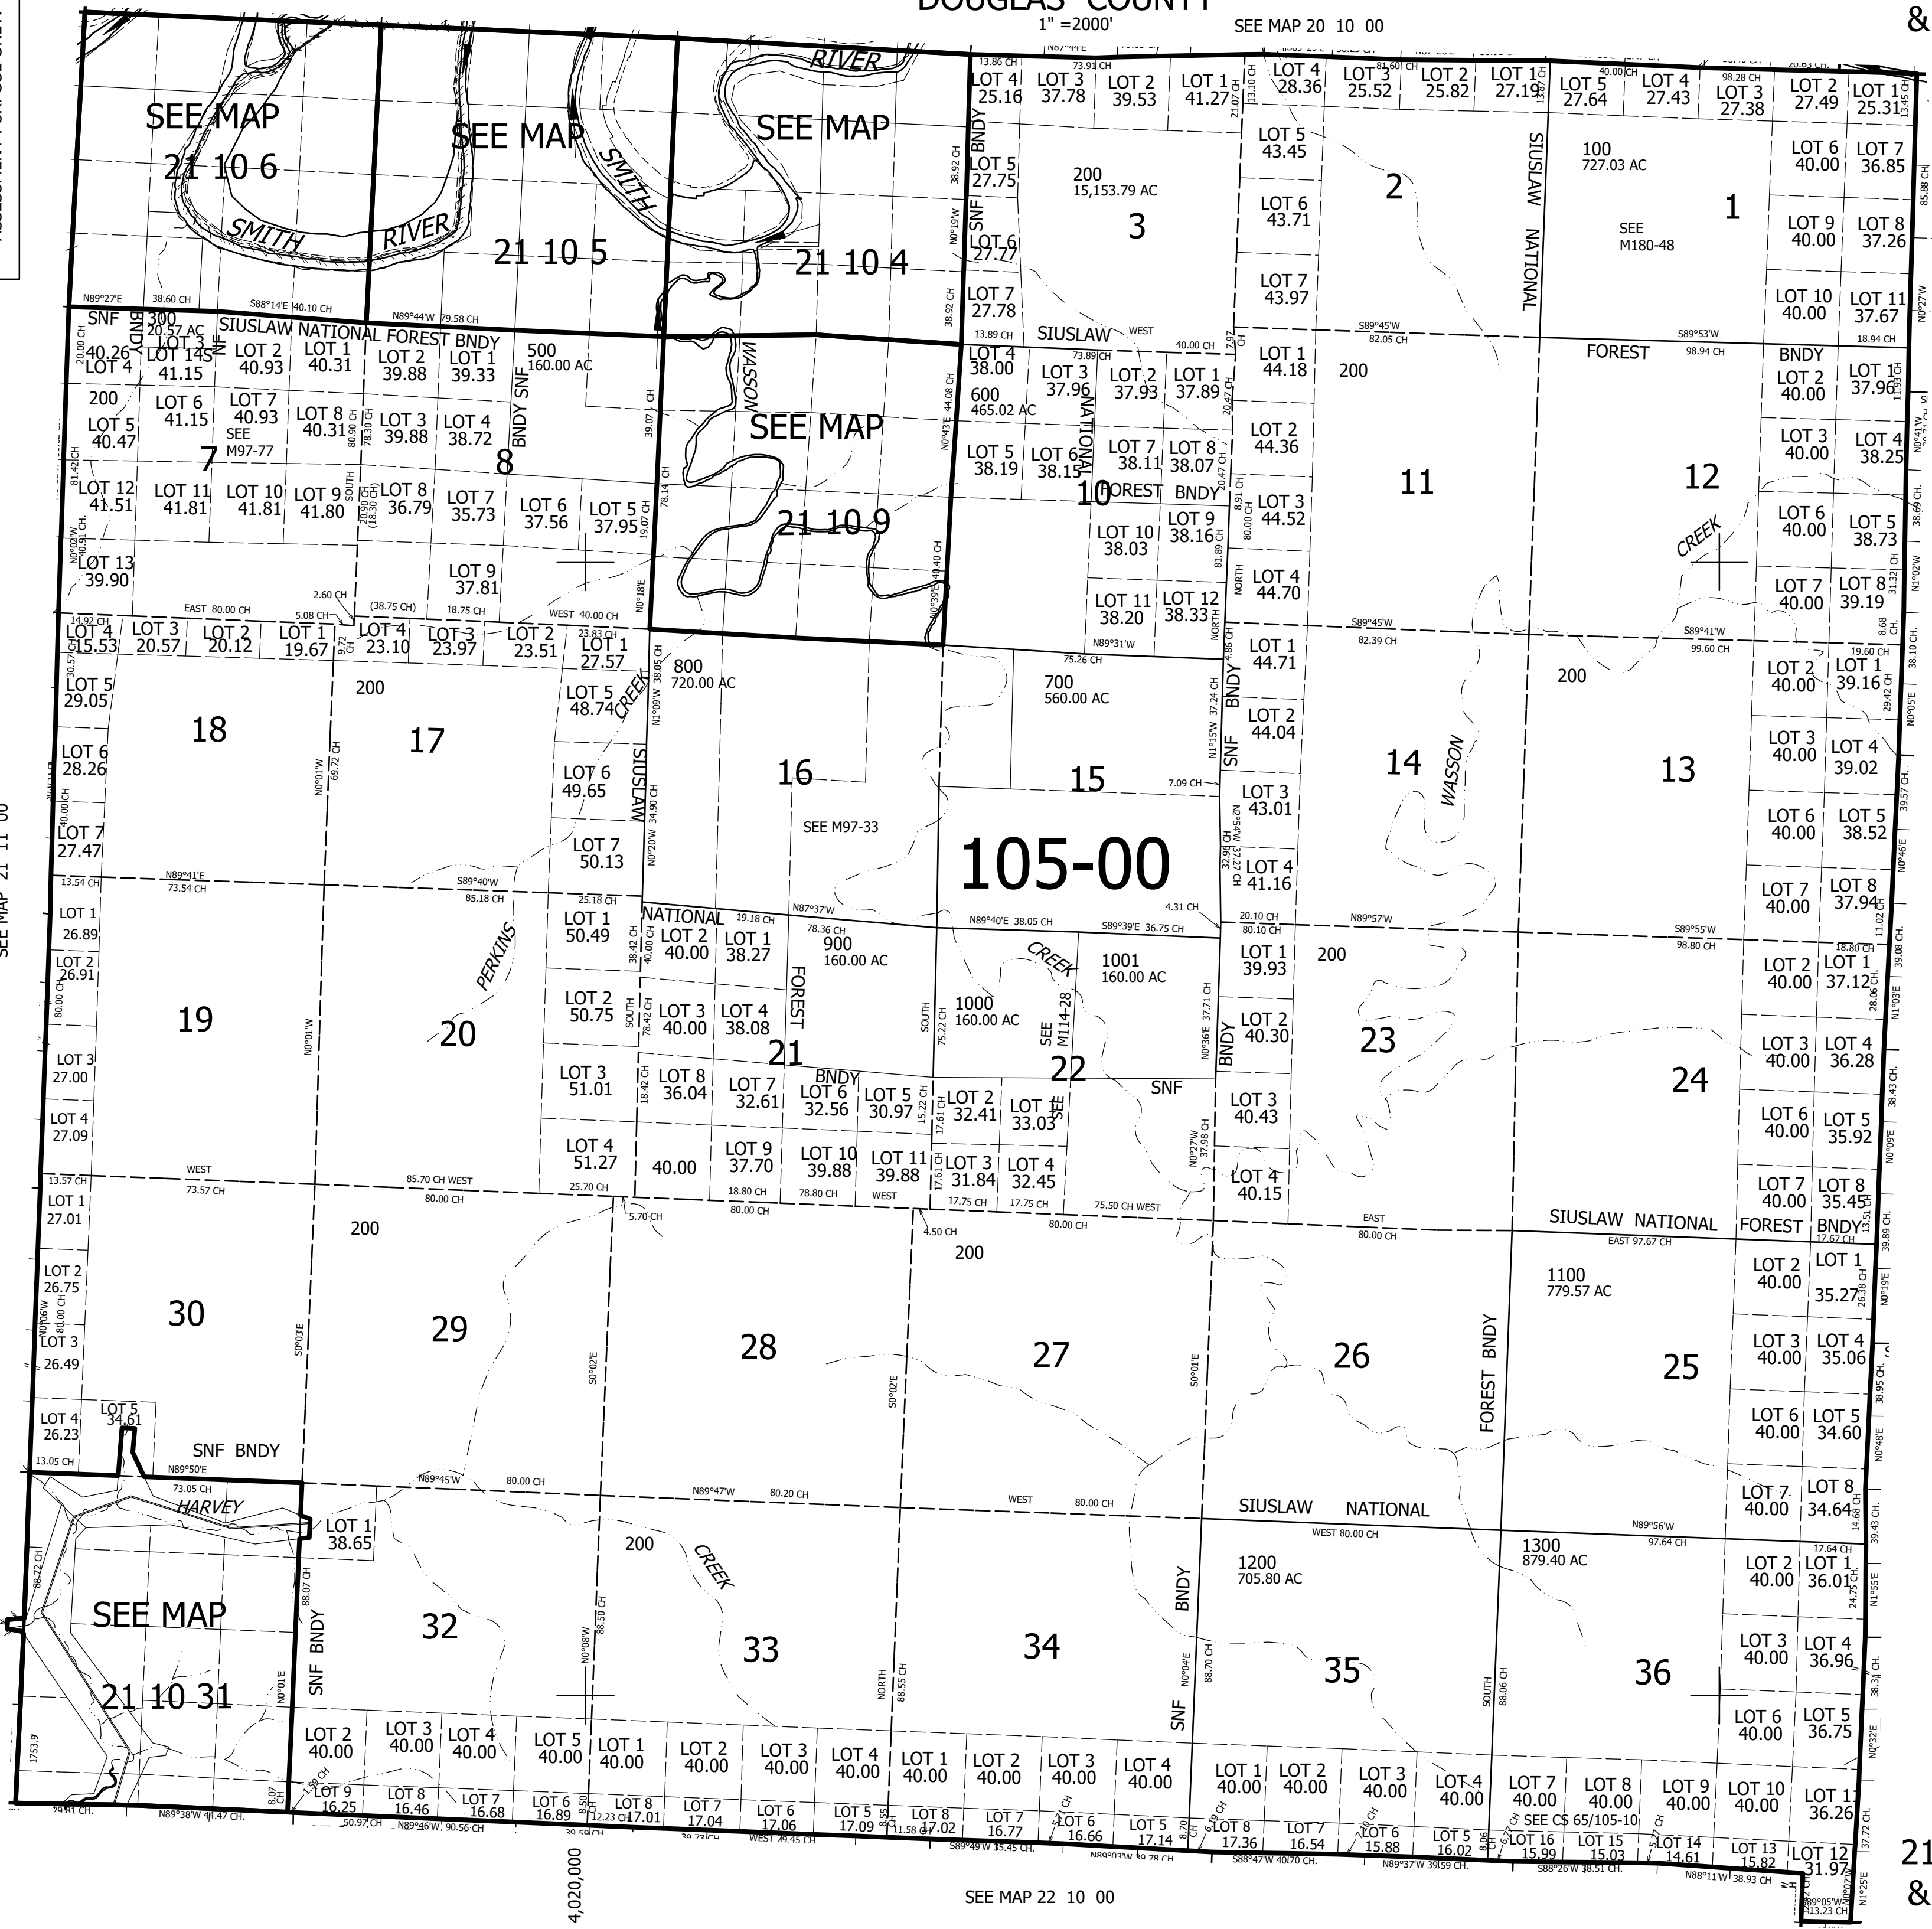

CANCELLED NO'S
100M1 500M1
600M1 800M1
1000M1 1300M1

SEE MAP 21 11 00

SEE MAP 21 9 00

105-00

760,000

SEE MAP 22 10 00

21 10 00
& INDEX