


THIS MAP WAS PREPARED FOR ASSESSMENT PURPOSE ONLY.

SEC.36 T.21S. R.12W. W.M.
DOUGLAS COUNTY
1" = 400'

REVISED ON
9-23-19

21 12 36
REEDSPORT

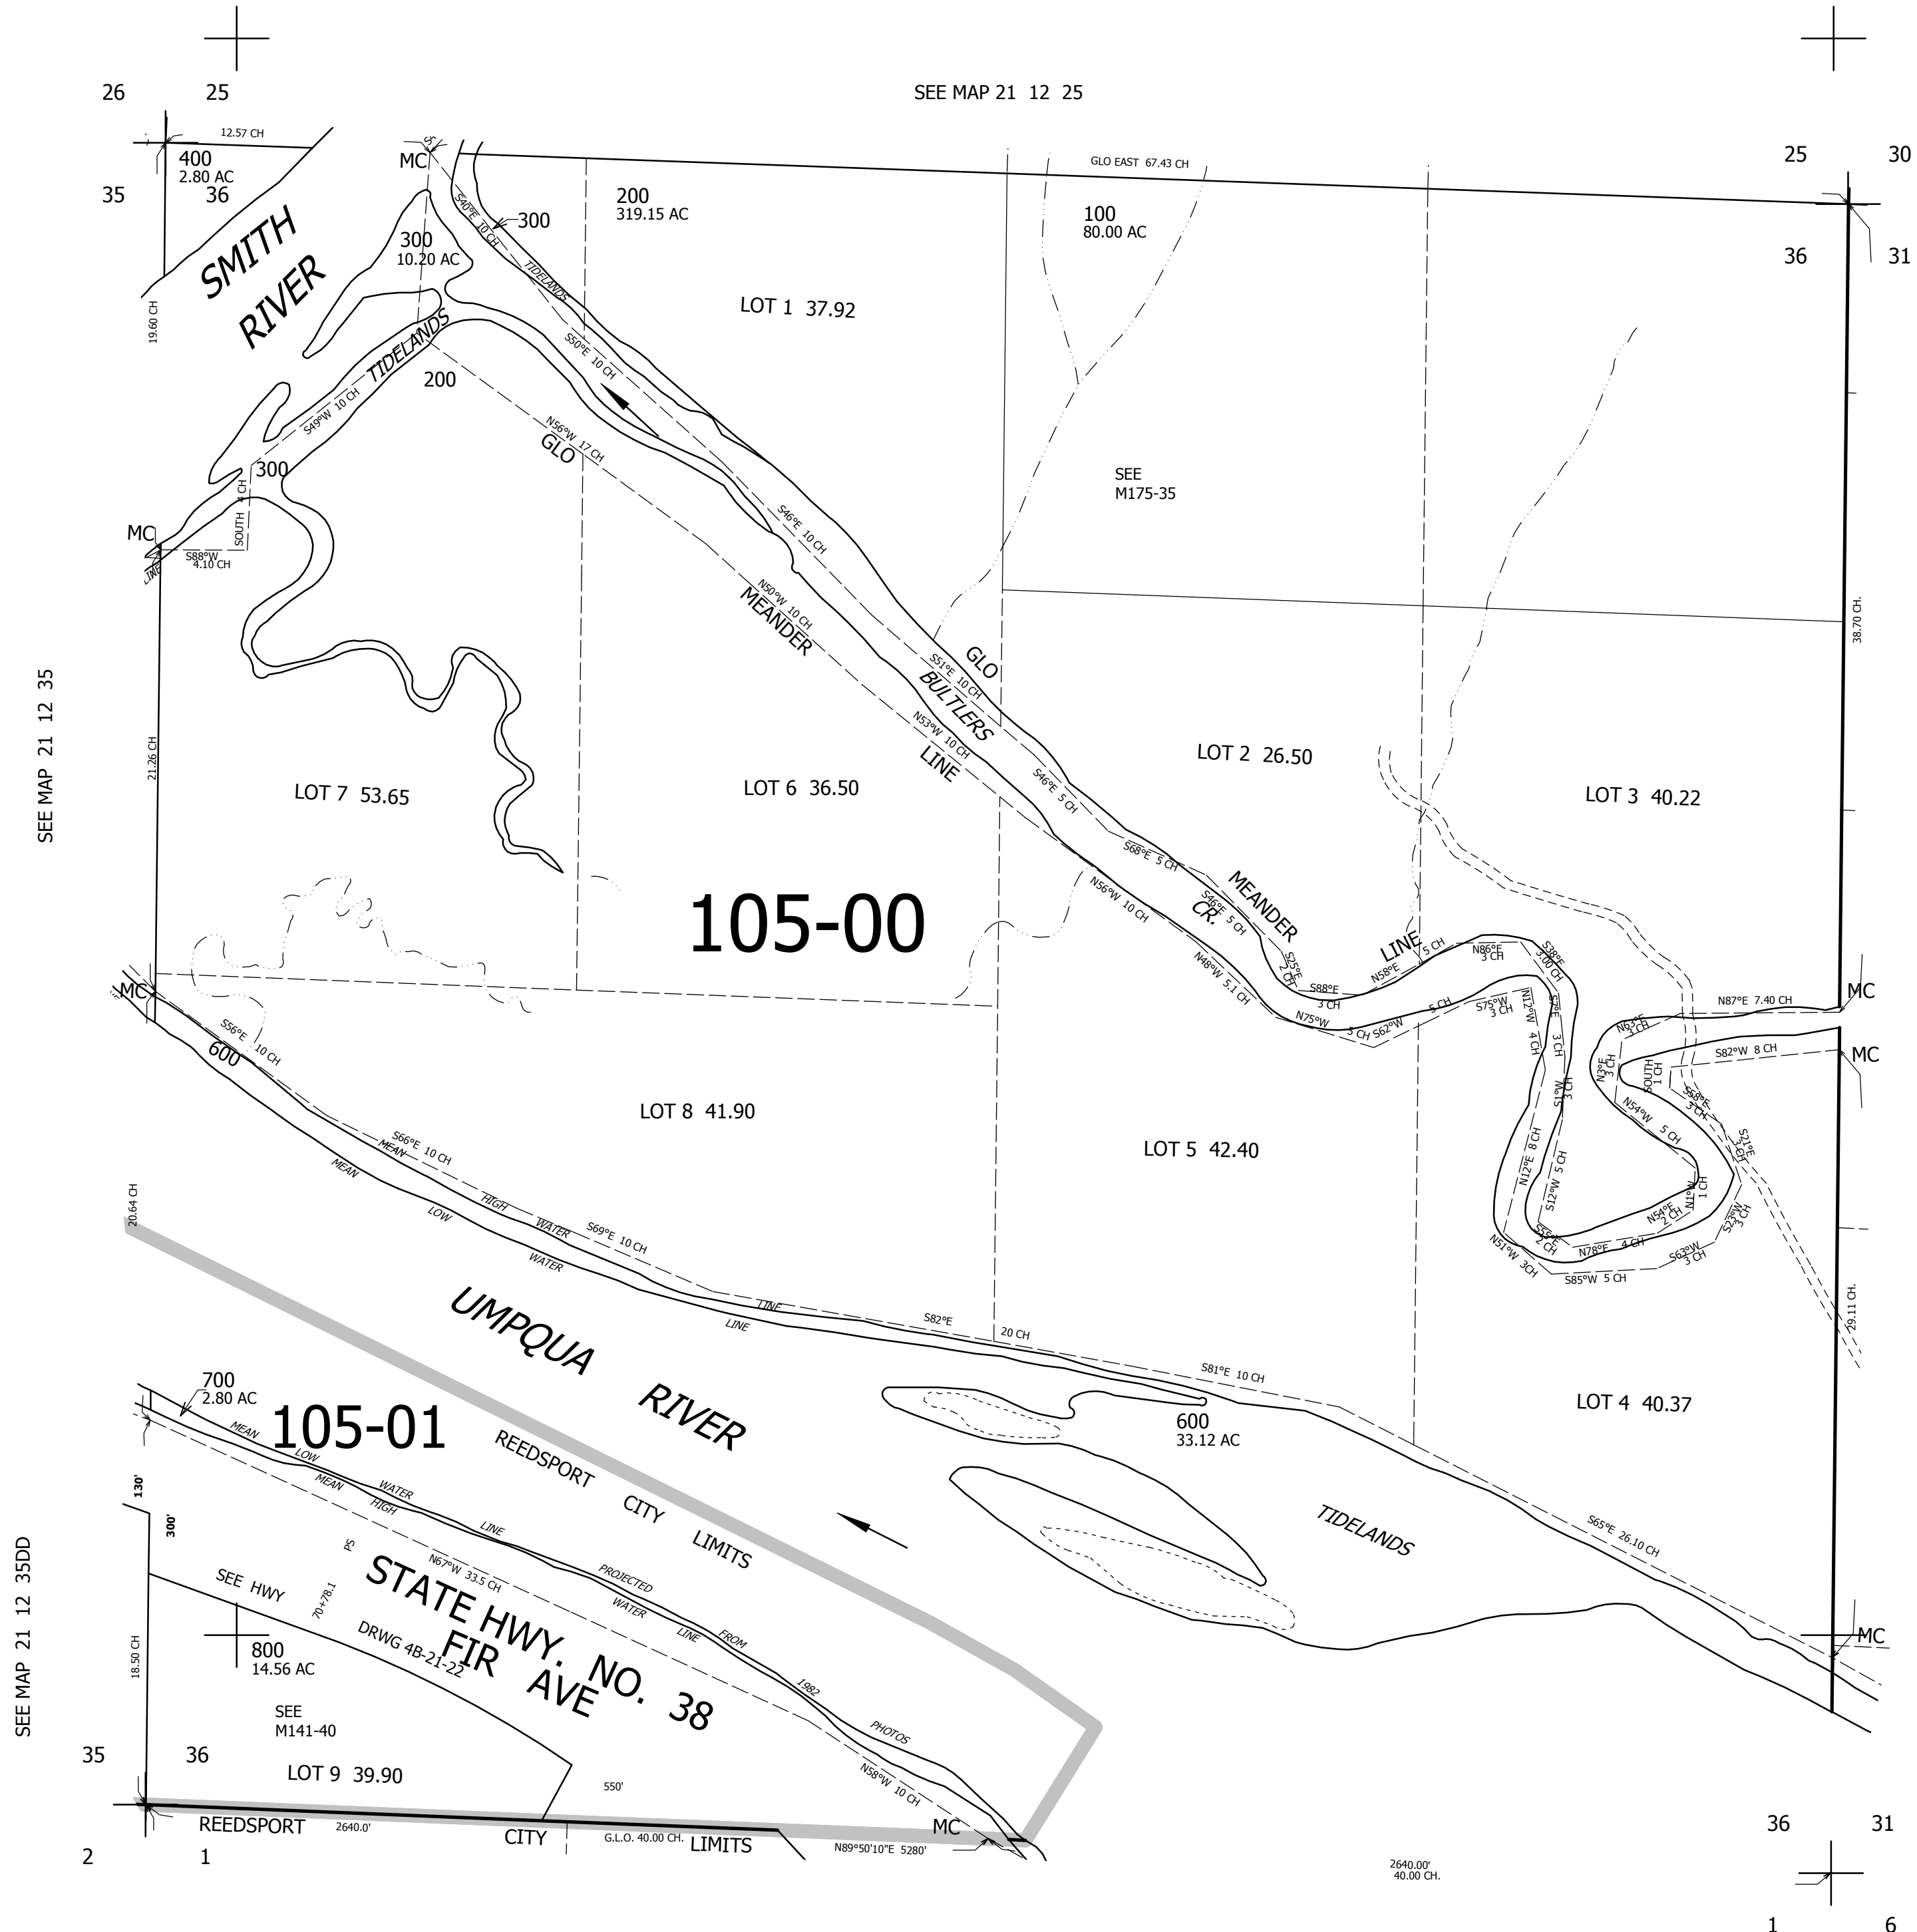

SEE MAP 21 12 25

SEE MAP 21 12 35

CANCELLED NO'S
500 100M1 800M1

SEE MAP 21 11 31

SEE MAP 21 12 35DD

SEE MAP 22 12 1

3,974,000

761,000

21 12 36
REEDSPORT