

THIS MAP WAS PREPARED FOR ASSESSMENT PURPOSE ONLY.

NW1/4 SE1/4 SEC.8 T.22S. R.5W. W.M.
DOUGLAS COUNTY
1" = 100'

REVISED ON
7-27-17


22 5 8DB
DRAIN

CEN SEC

1/16 COR

CANCELLED NO'S

SEE MAP 22 5 8AD

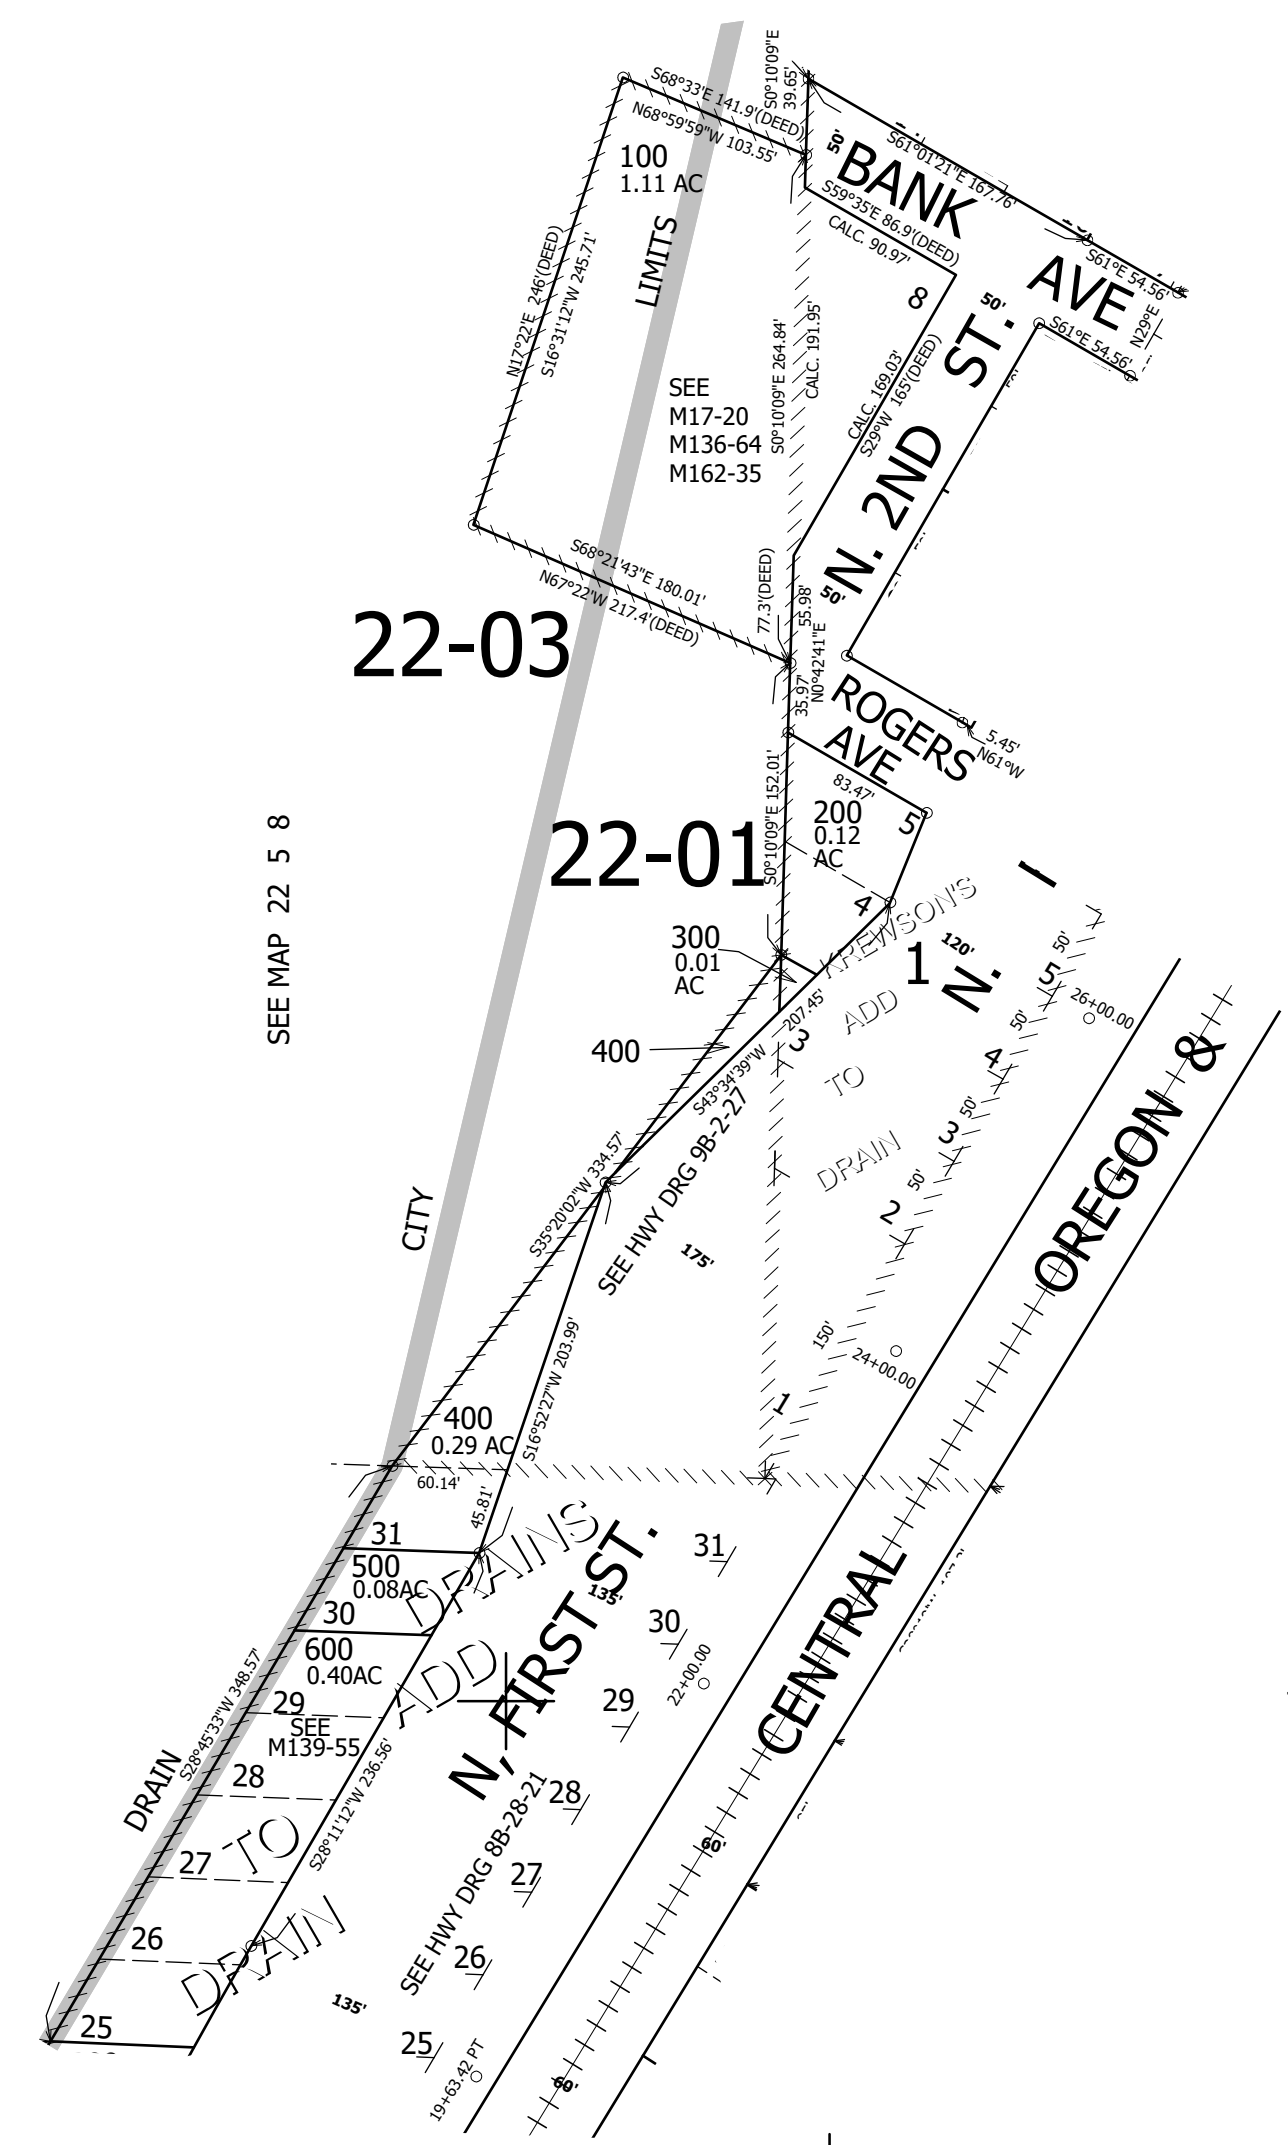

SEE MAP 22 5 8

SEE MAP 22 5 8DA

742,000

SEE MAP 22 5 8DC

1/16 COR

1/16 COR

4,177,000

22 5 8DB
DRAIN