


THIS MAP WAS PREPARED FOR ASSESSMENT PURPOSE ONLY.

SEC.15 T.22S. R.6W. W.M.
DOUGLAS COUNTY

REVISED ON
3-17-10

22 6 15

1" = 400'

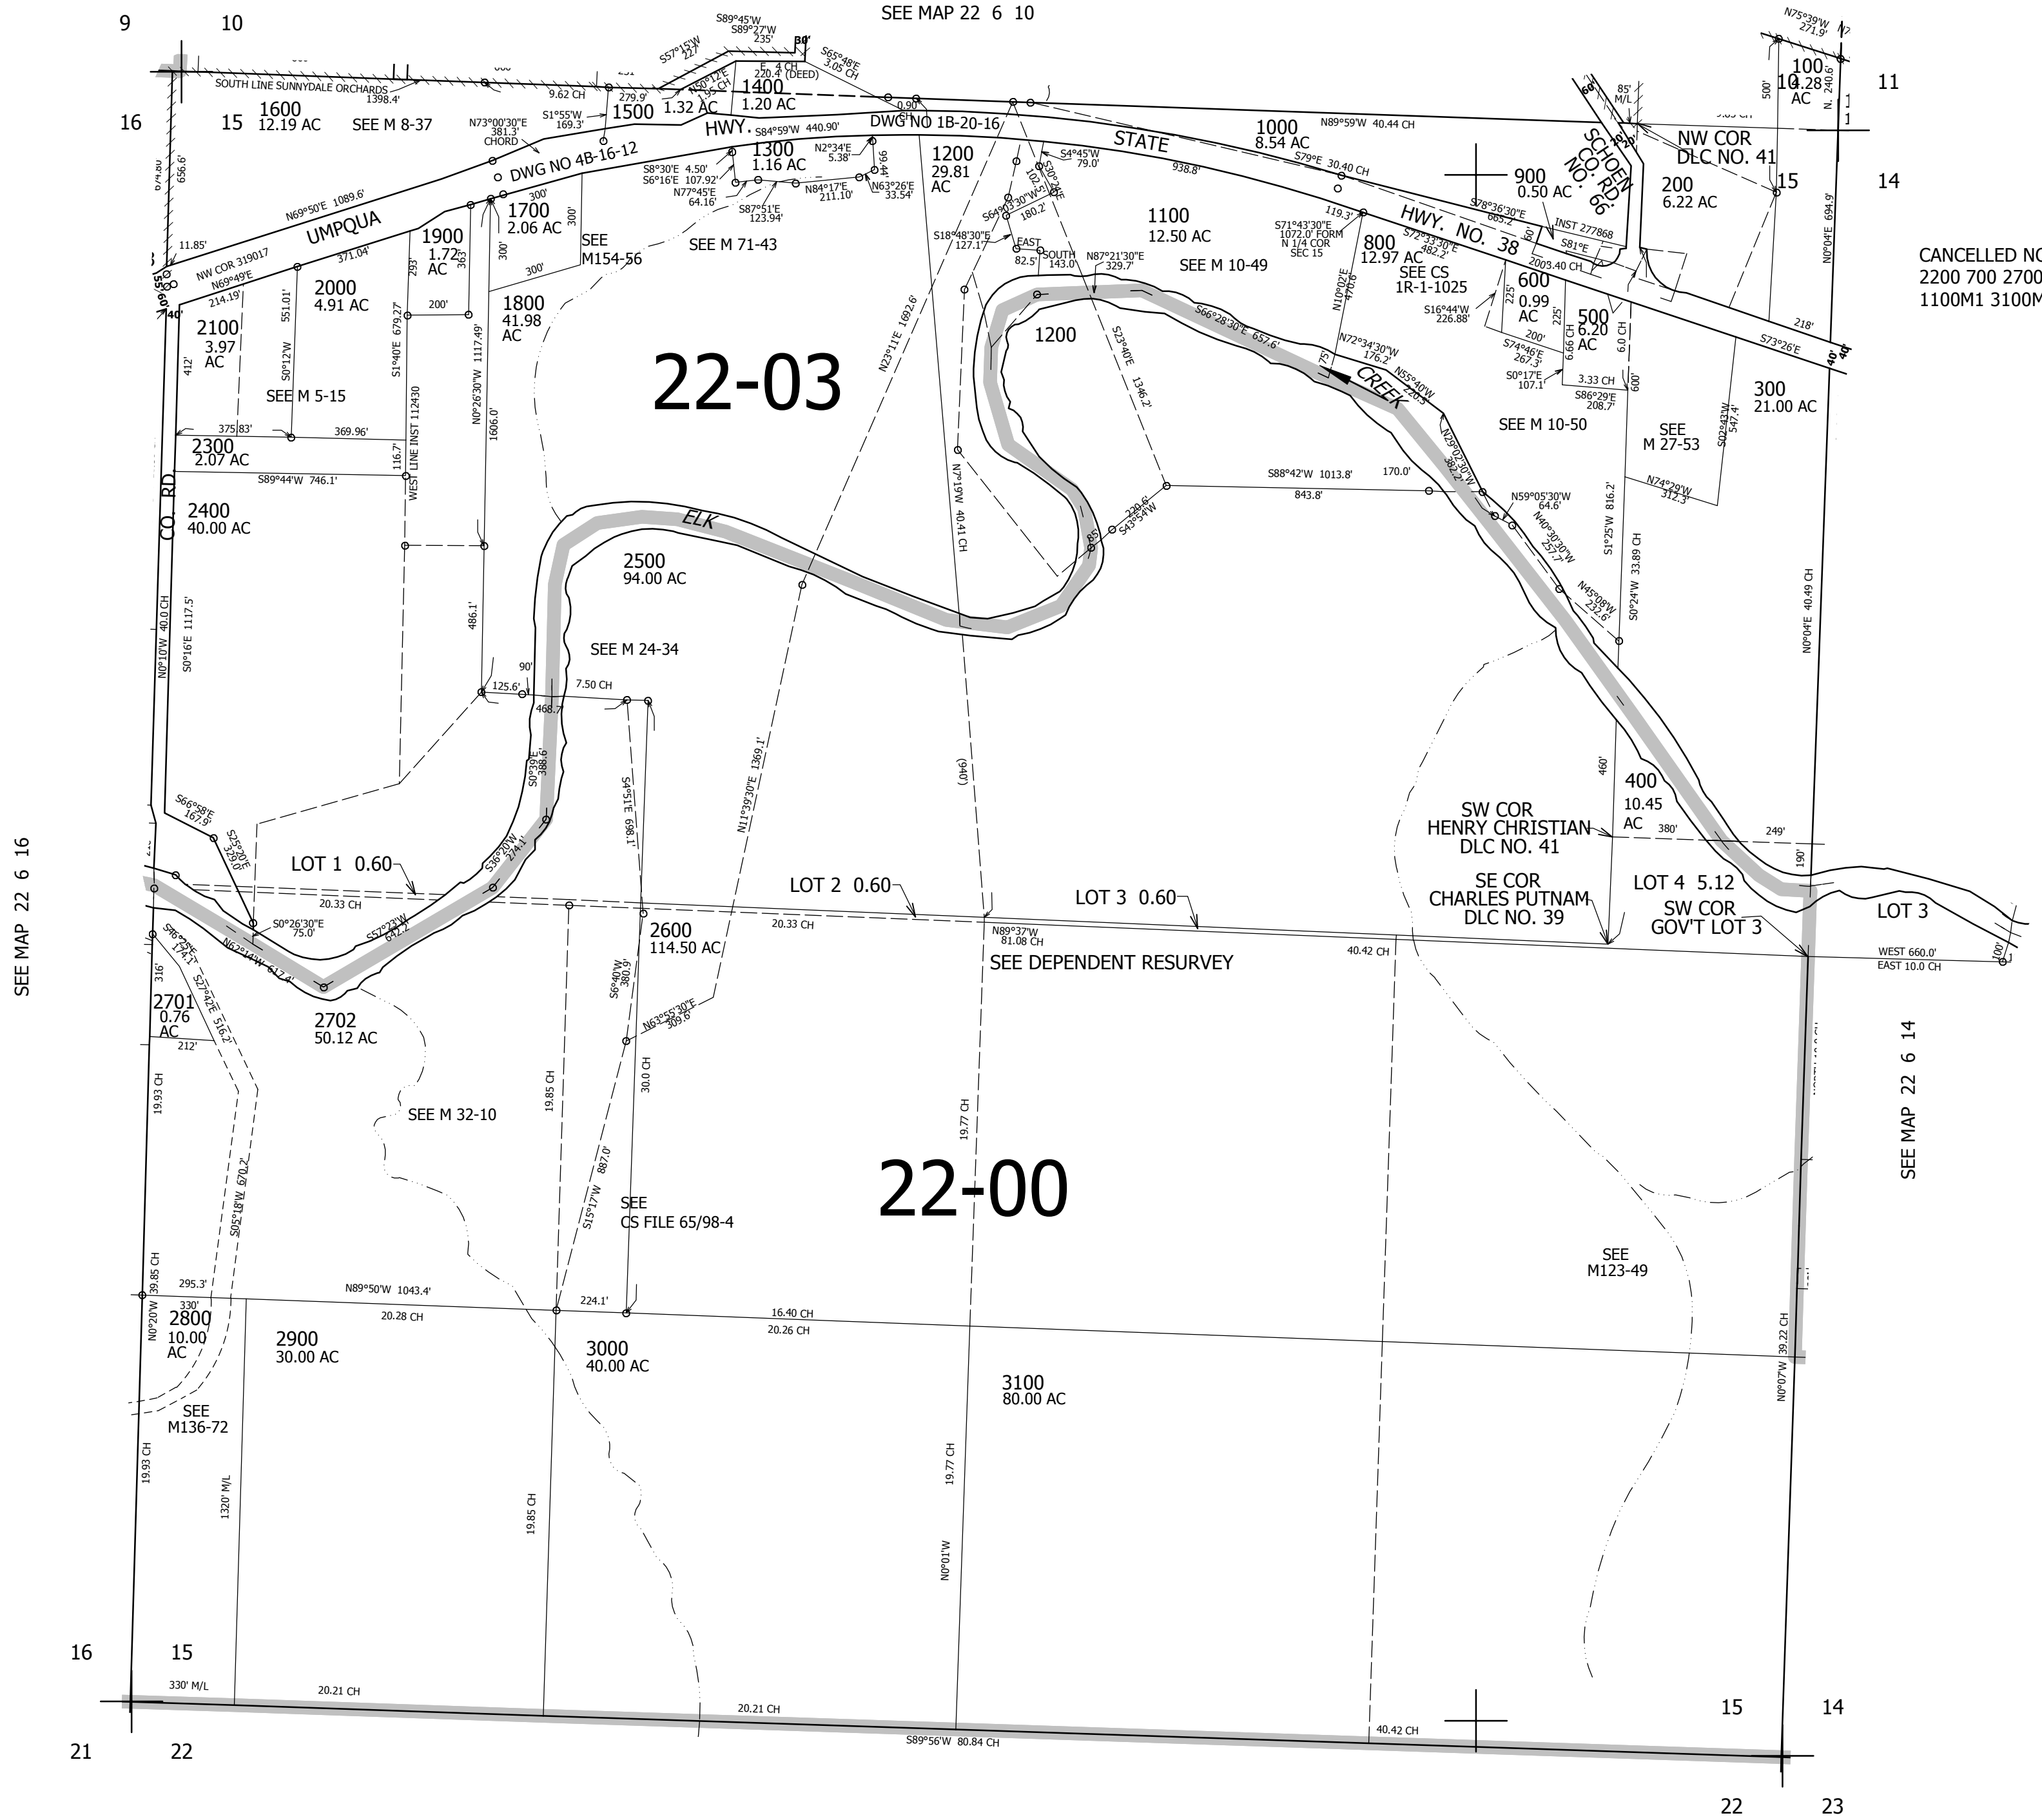

CANCELLED NO'S
2200 700 2700
1100M1 3100M1

SEE MAP 22 6 16

SEE MAP 22 6 14

SEE MAP 22 6 00

4,156,000

736,000

22 6 15