


THIS MAP WAS PREPARED FOR ASSESSMENT PURPOSE ONLY.

SEC.7 T.22S. R.7W. W.M.  
DOUGLAS COUNTY  
1" = 400'

REVISED ON

22 7 7

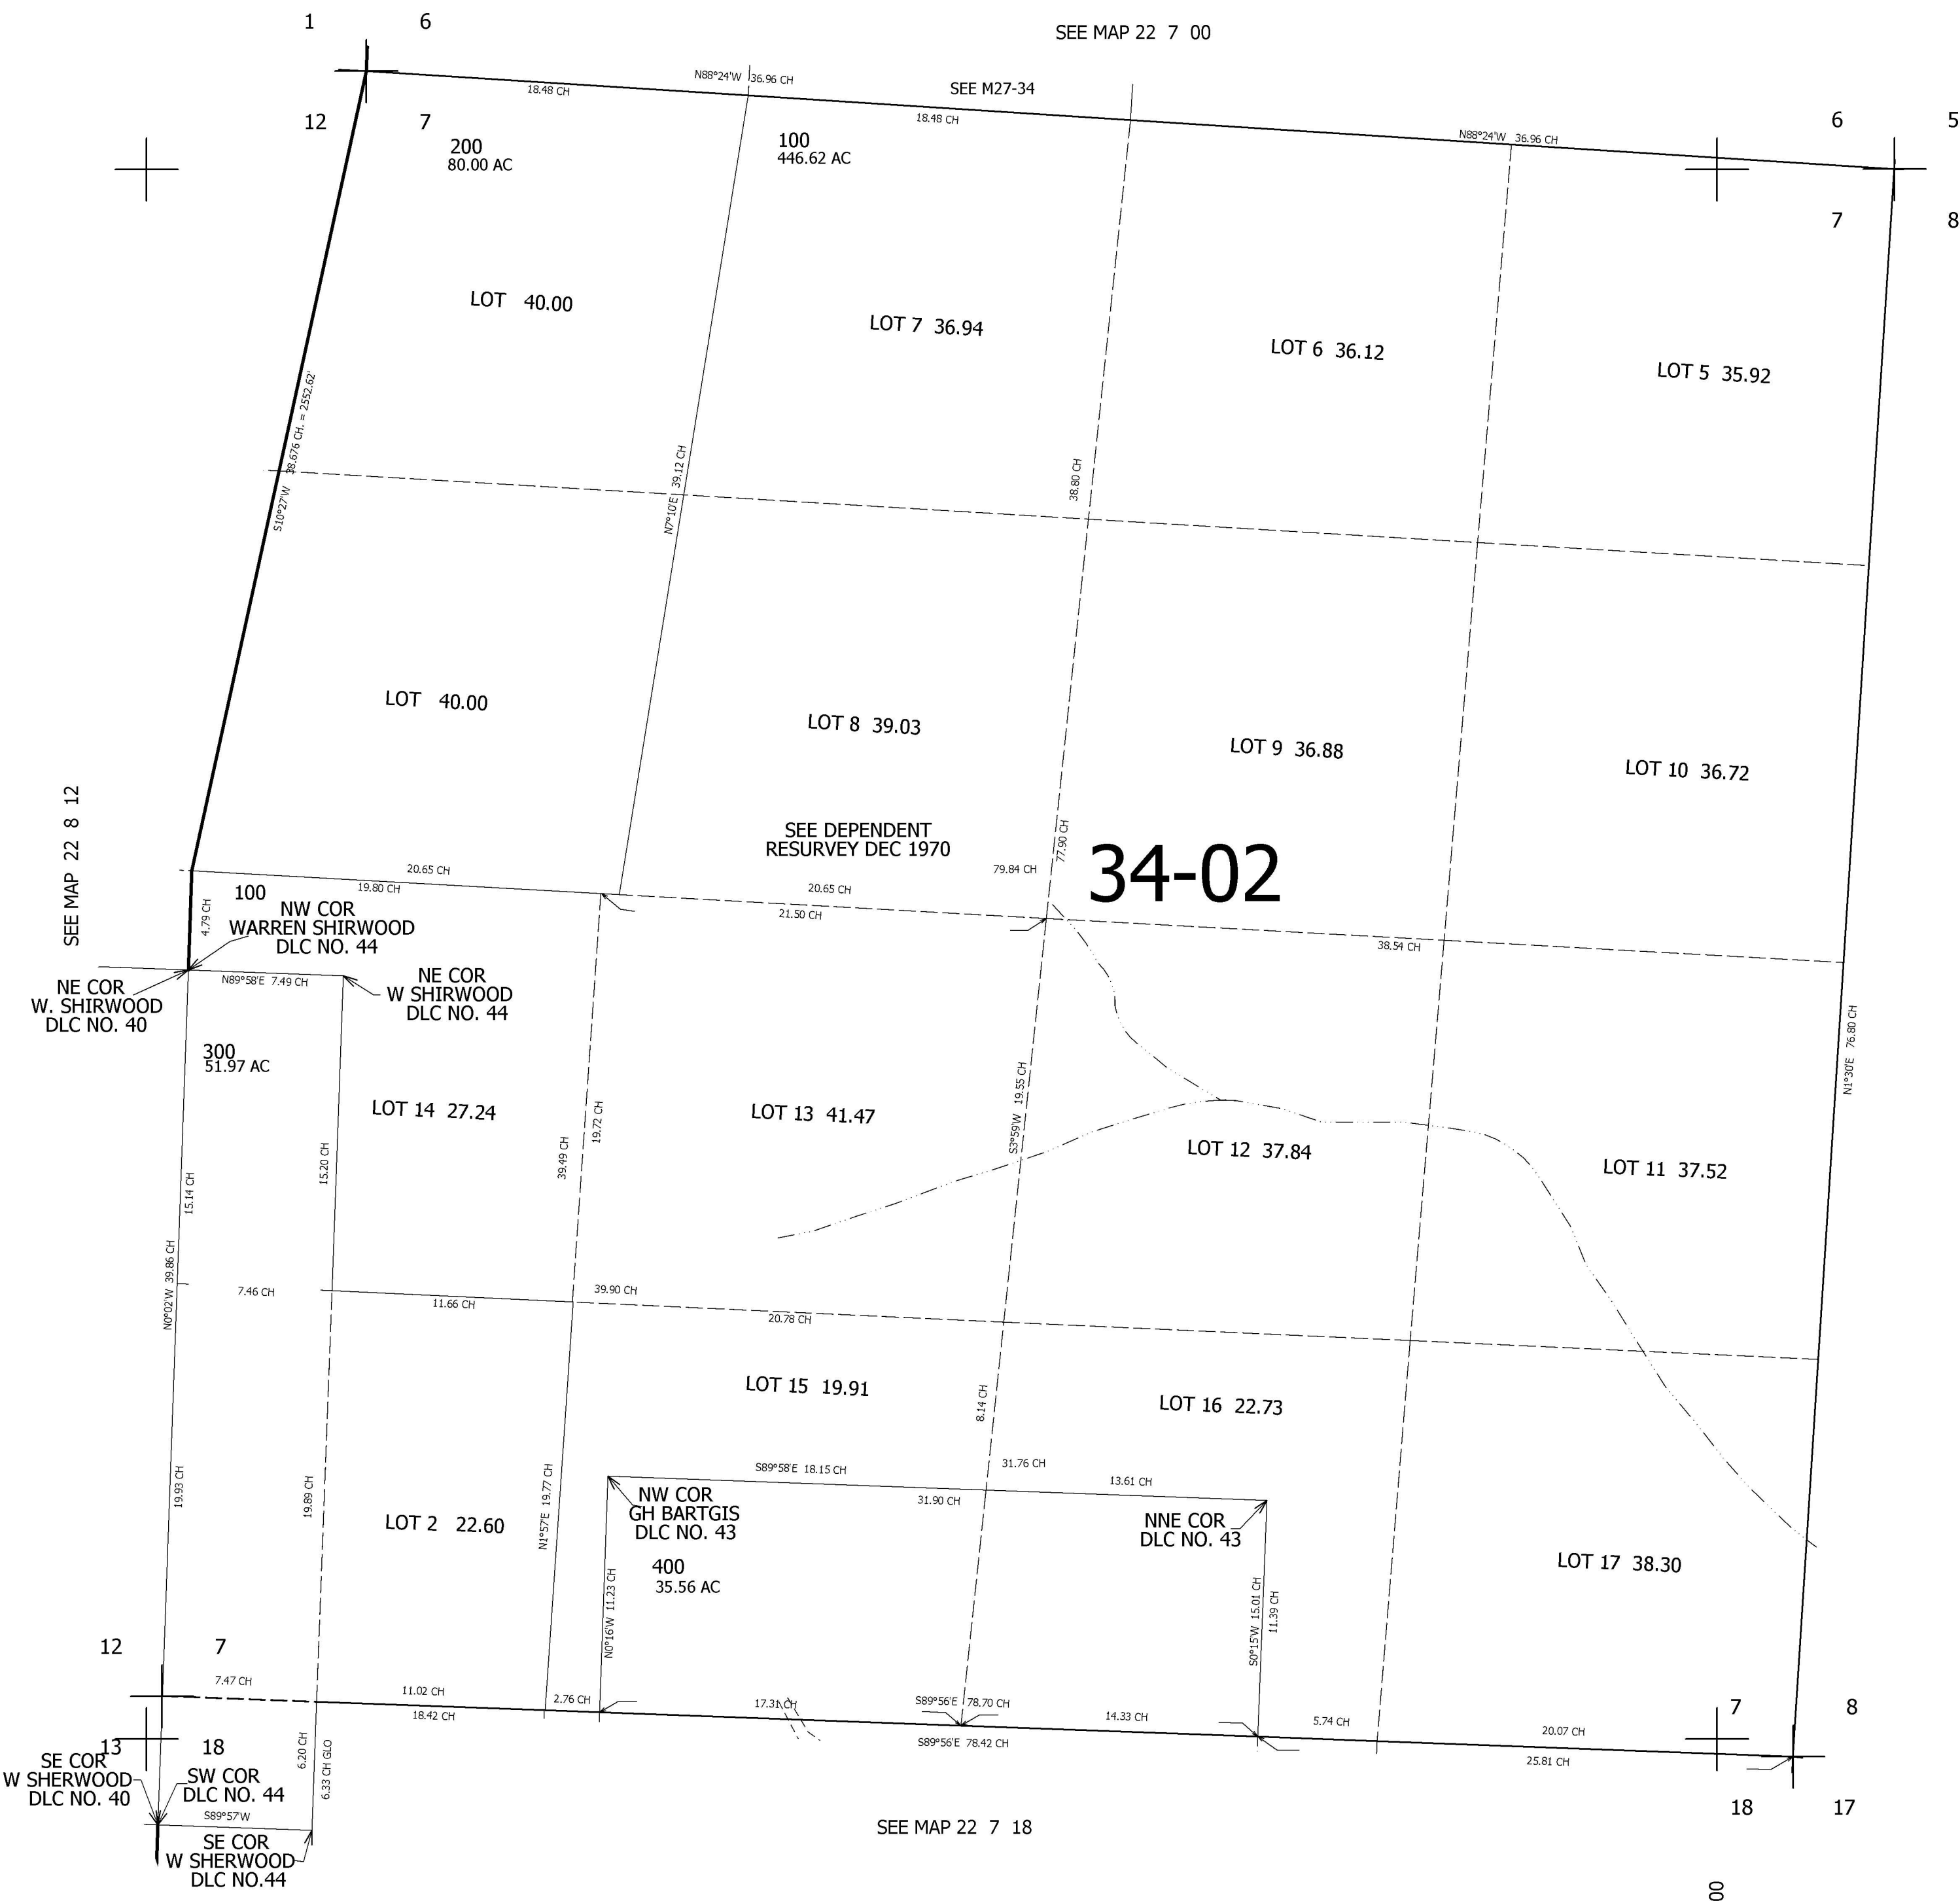

CANCELLED NO'S  
200M1 300M1 400M1

SEE MAP 22 8 12

SEE MAP 22 7 00

SEE MAP 22 7 18

743,000

4,110,000

22 7 7