


THIS MAP WAS PREPARED FOR ASSESSMENT PURPOSE ONLY.

NW1/4 SE1/4 SEC.19 T.22S. R.7W. W.M. DOUGLAS COUNTY

REVISED ON 2-23-18


22 7 19DB ELKTON

1" = 100'

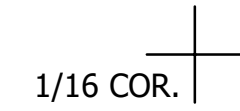

SEE MAP 22 7 19

CANCELLED NO'S 701 900



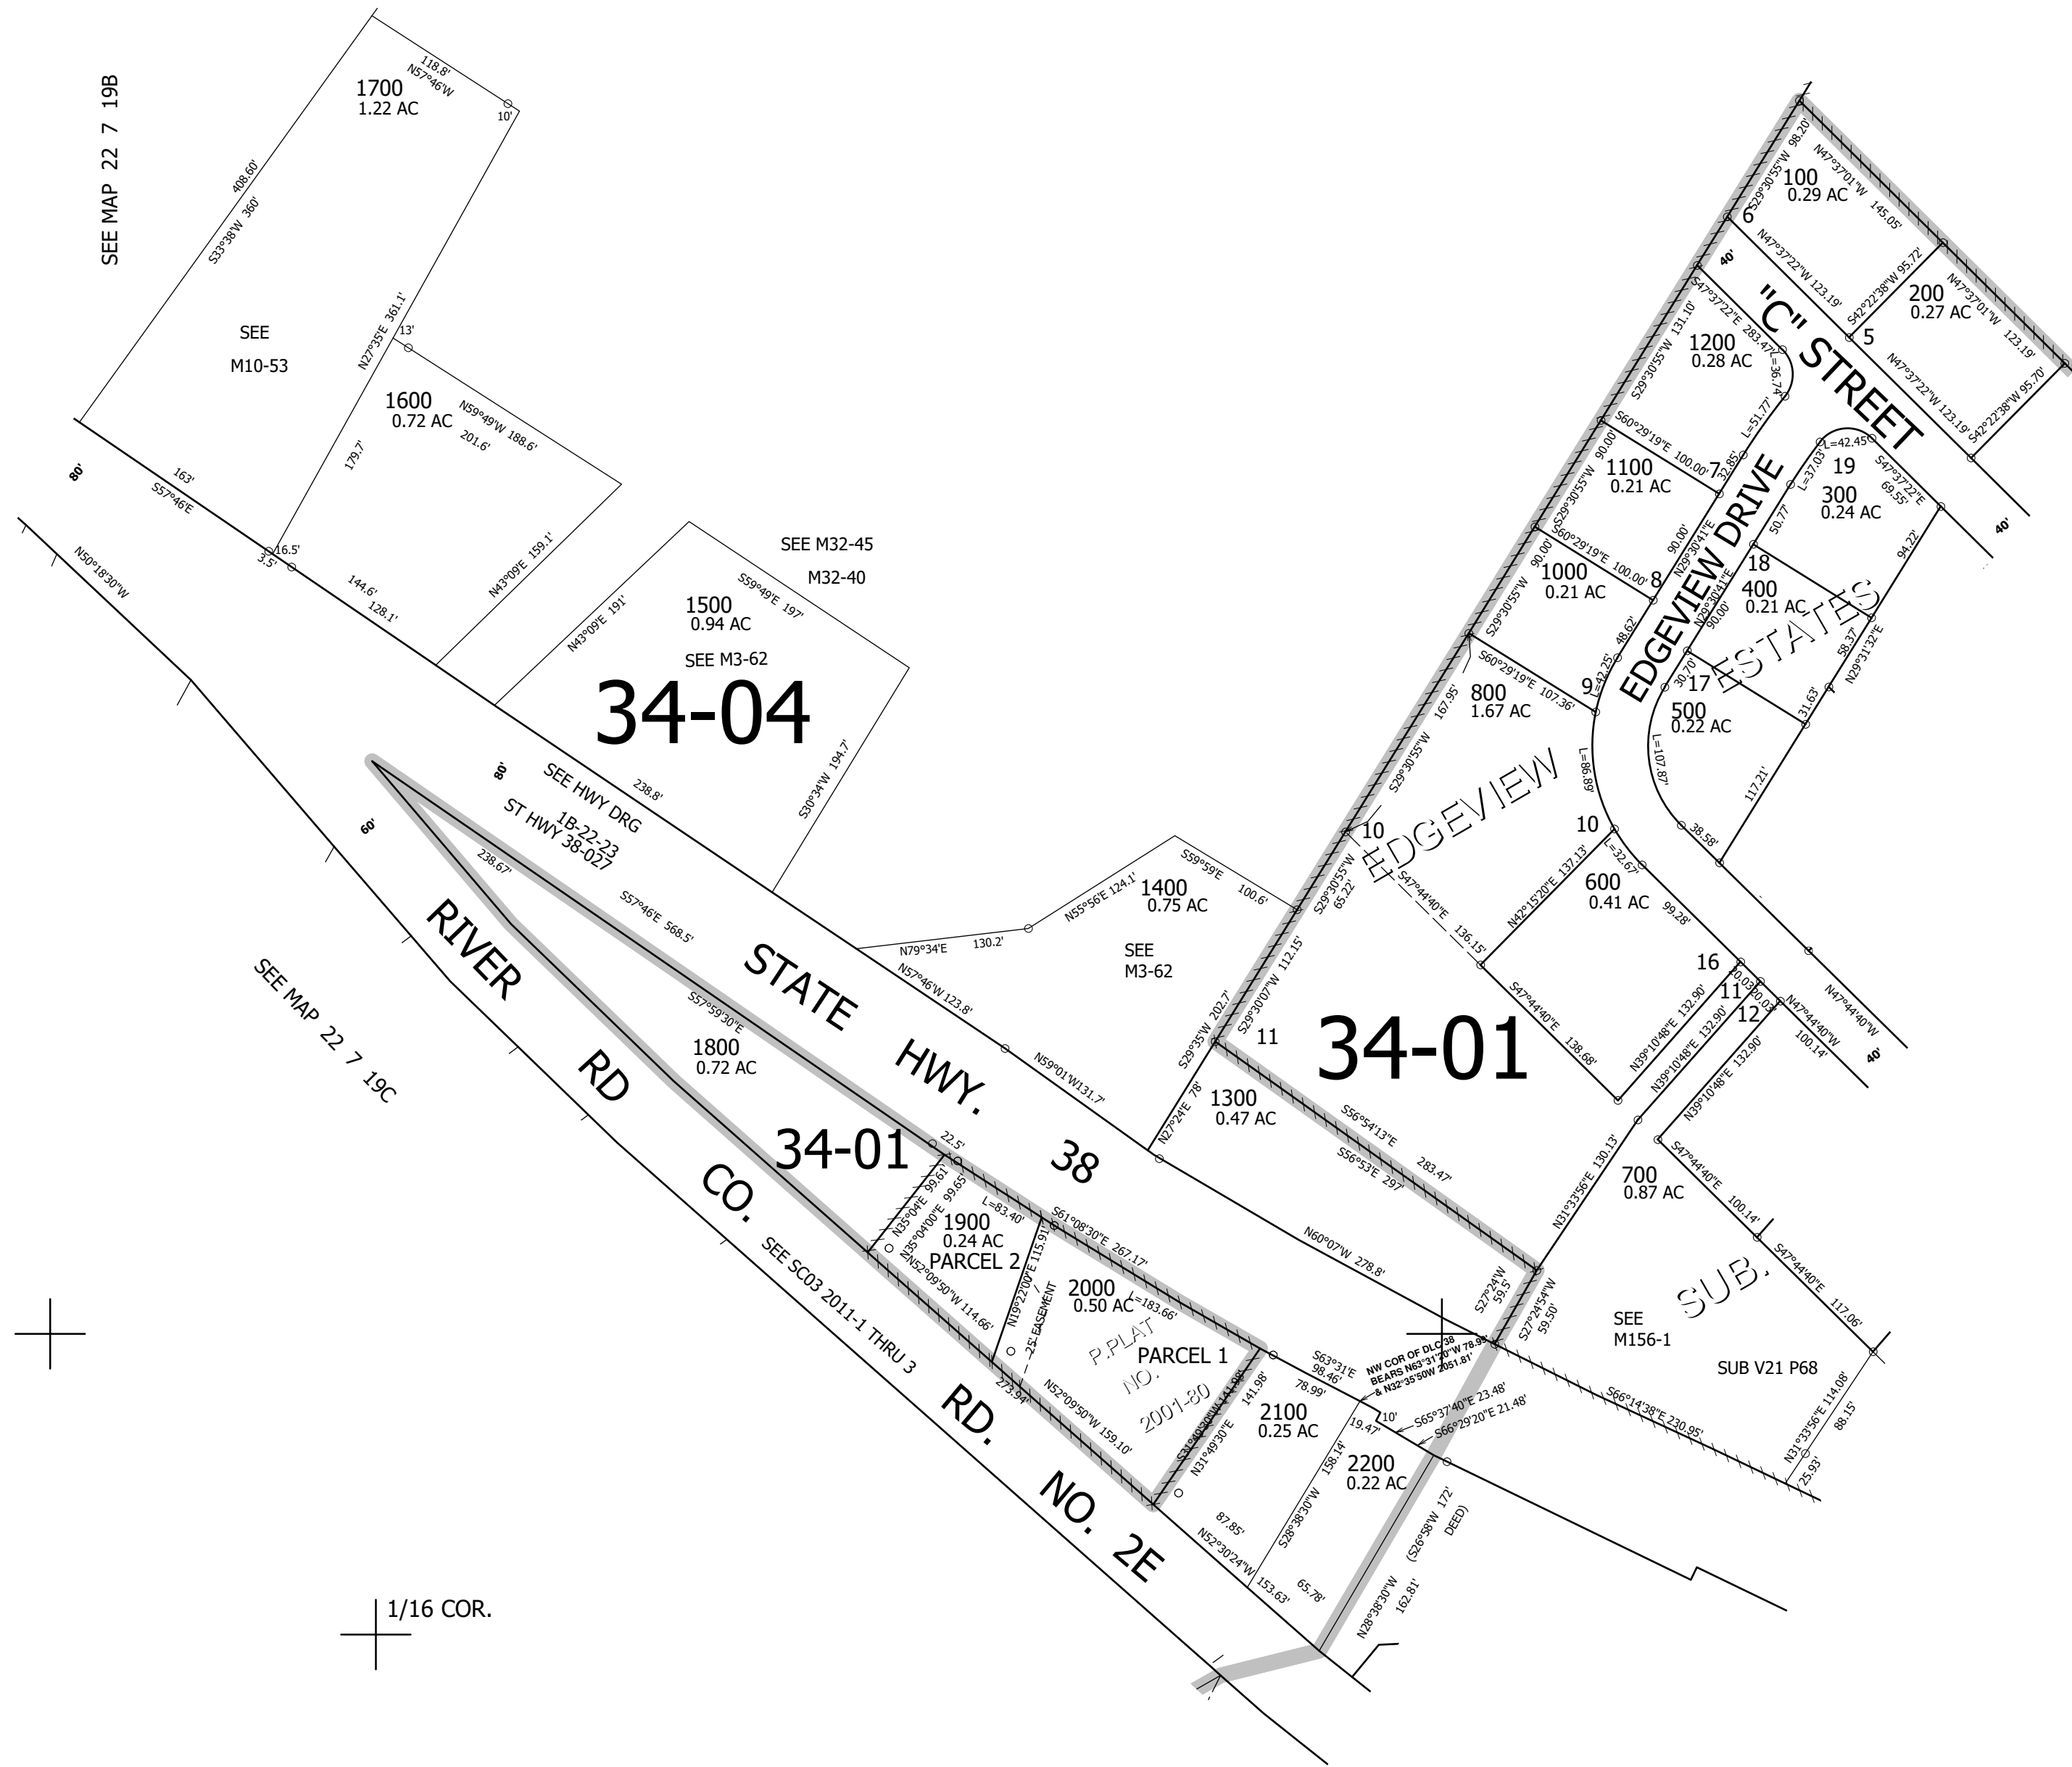


SEE MAP 22 7 19B

SEE MAP 22 7 19C

SEE MAP 22 7 19DA

SEE MAP 22 7 19D

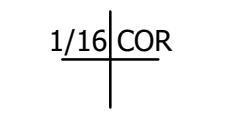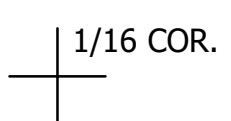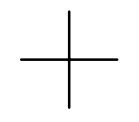

4,108,000

734,000

22 7 19DB ELKTON